



Quick Service Restaurant and Retail  
Design Group, LLC

584 Bellervie Road, Suite 3D Annapolis, MD 21409

Ph. No. (301) 364-9880

I CERTIFY THAT THESE DOCUMENTS WERE  
DRAWN, CHECKED, AND PREPARED BY A  
DULY LICENSED ARCHITECT UNDER THE LAWS OF  
THE STATE OF MARYLAND. LICENSE NO. 19138.  
EXPIRATION DATE 08/4/2019



**dunkin'**  
brand.  
STORE #357632  
ROBERT OLIVER PLACE  
OAKLAND MILLS, MD

REVISION

No. DATE DESCRIPTION

DWG DATE: 00-00-0000

DRAWN BY: STAFF

PROJECT No.: I8105

DWG TITLE:


EXTERIOR  
ELEVATIONS

SHEET No.



E6 EXTERIOR ELEVATION

SCALE: 1/4" = 1'-0"

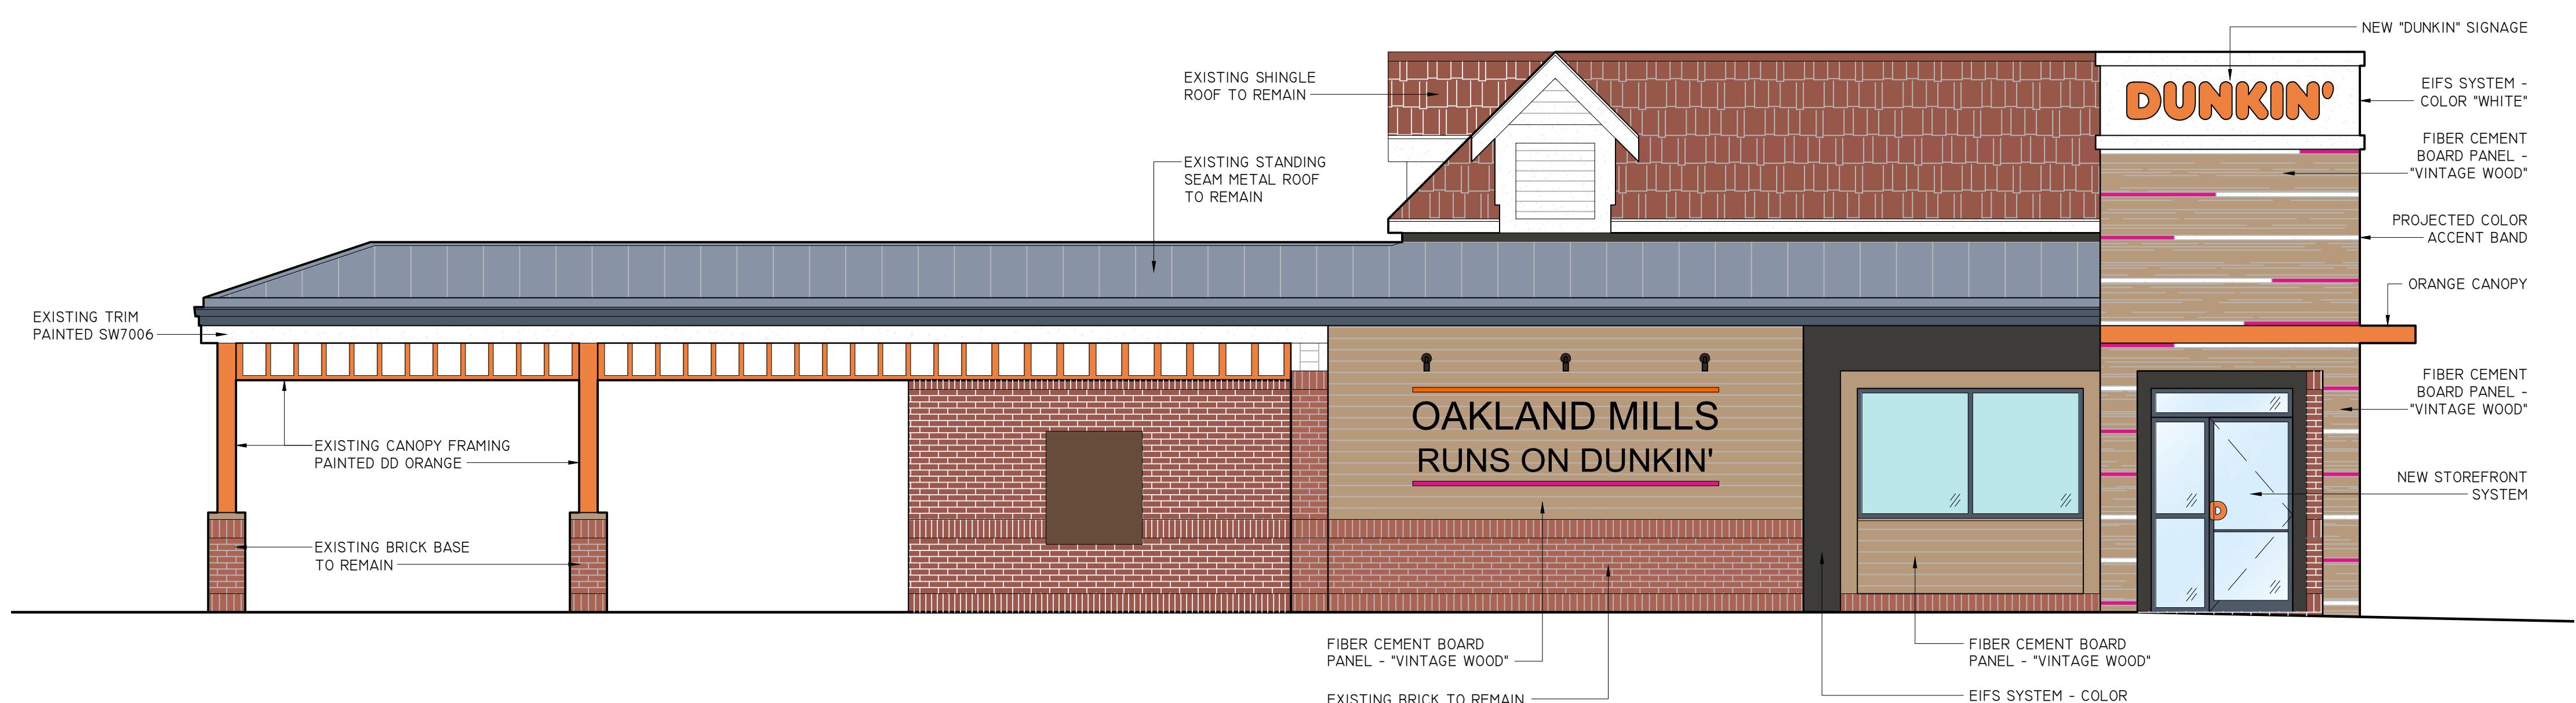

E1 EXTERIOR ELEVATION

SCALE: 1/4" = 1'-0"

A1 KEY PLAN

SCALE: 1/4" = 1'-0"

SCALE: 1/4" = 1'-0"

A-1