



Architectural Consultant
Airdrie, Alberta
Ph: 403-945-8836
www.bigbeartech.ca

This drawing must not be scaled.
The general contractor shall verify
all dimensions, dates & levels prior
to commencement of work. All errors,
omissions & discrepancies have to
be reported immediately to Big
Bear Tech Ltd. Variations &
modifications of the work shown on
this drawing can only be carried out
with the written permission from Big
Bear Tech Ltd. This drawing is the
exclusive and Copyrighted
property of Big Bear Tech Ltd.
and can only be re-produced with
the permission of the owner.

REV. NO.	DESCRIPTION	DATE

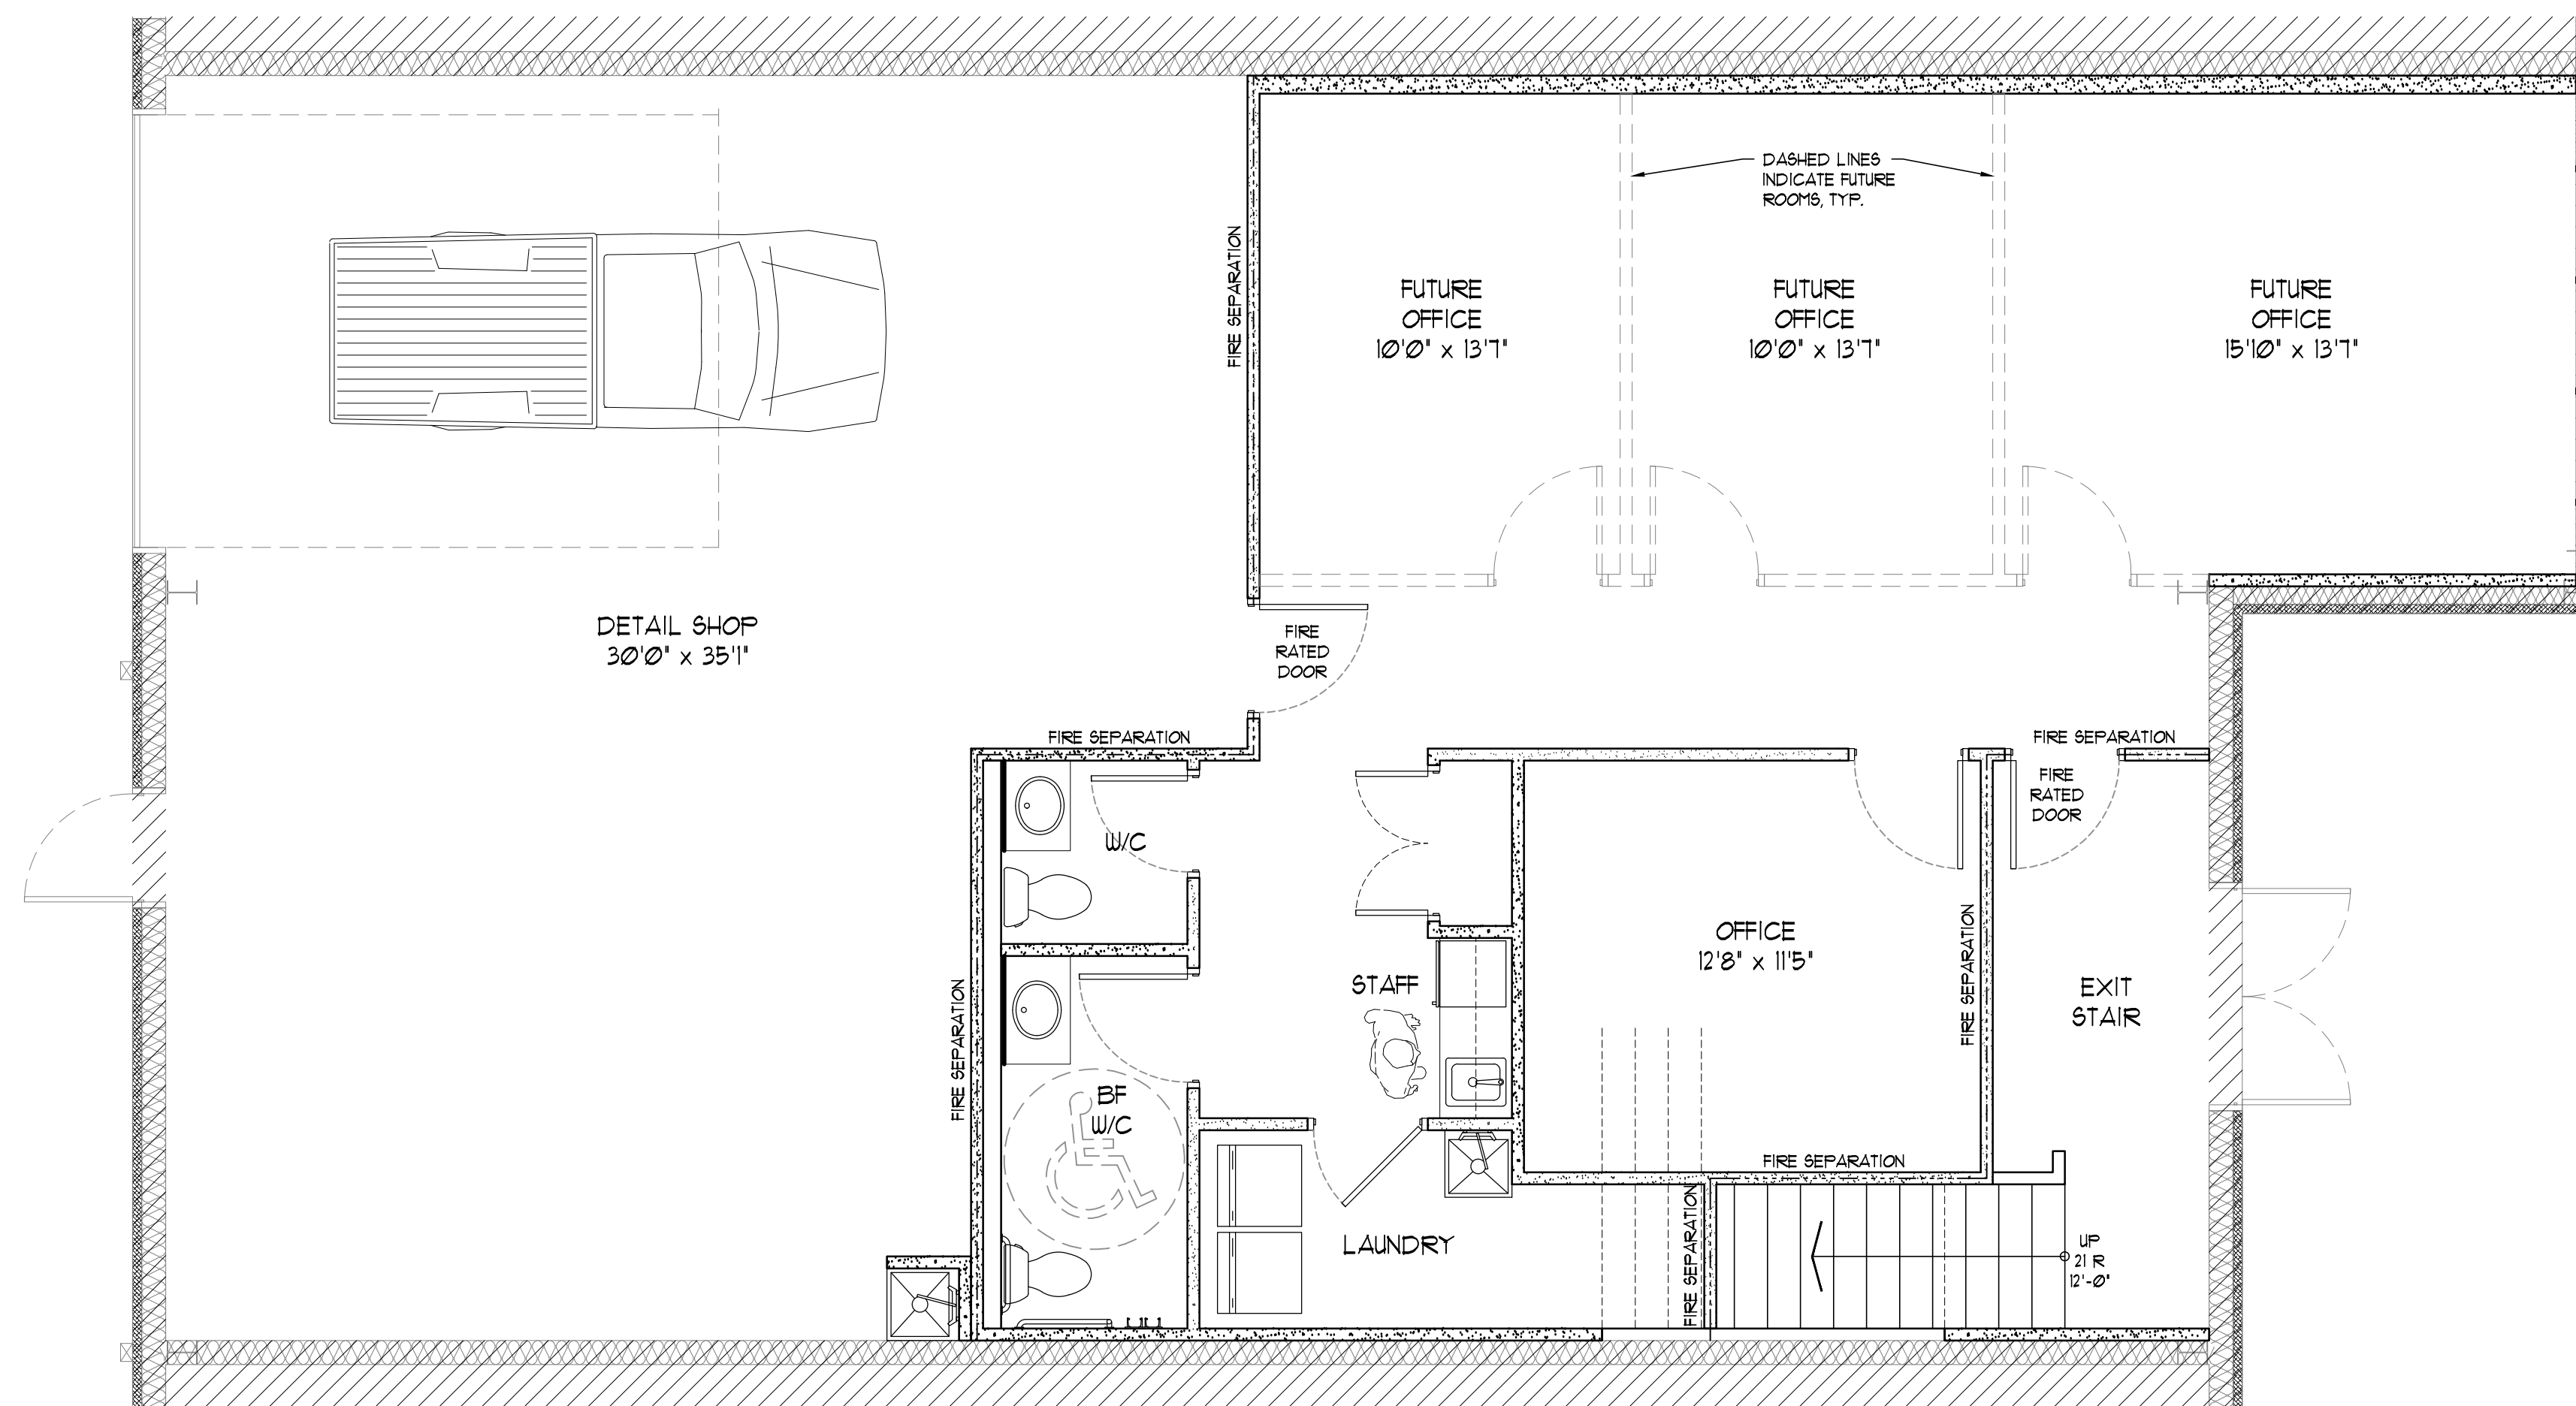

1 MAIN FLOOR PLAN
CP-1 SCALE: 1/4" = 1'-0"

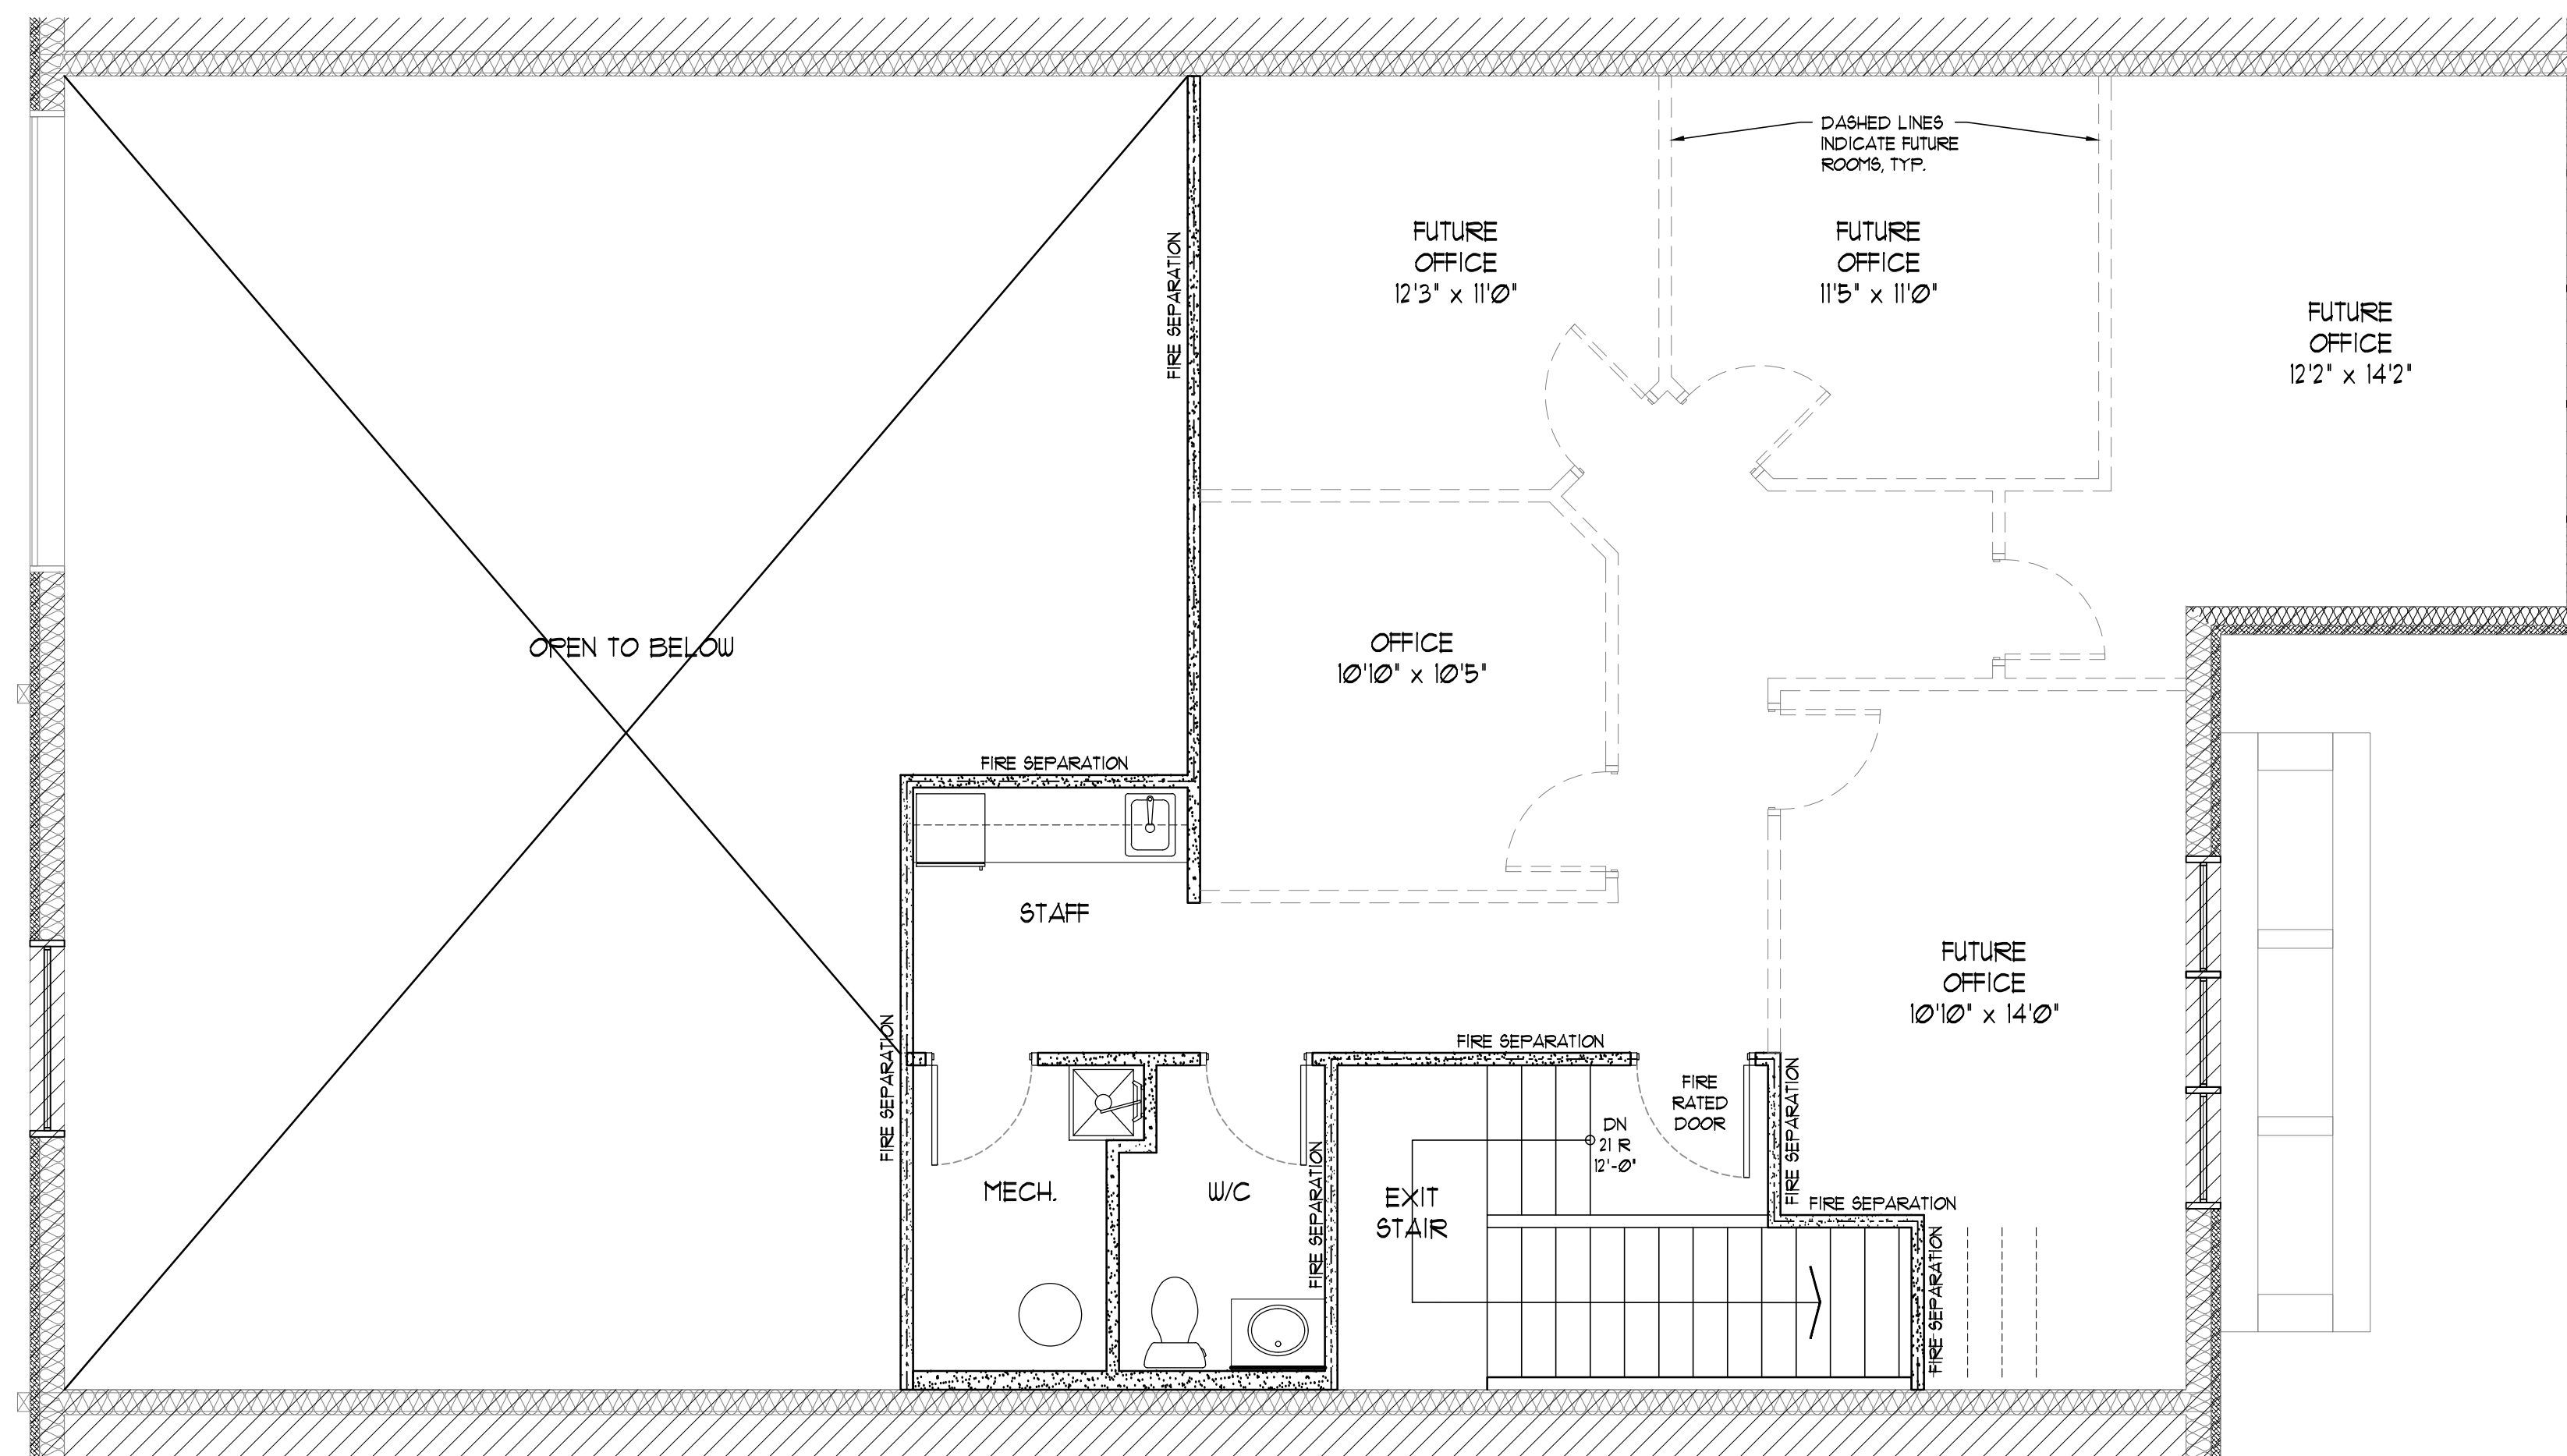

2 UPPER FLOOR PLAN
CP-1 SCALE: 1/4" = 1'-0"

PROJECT
GATEWAY OFFICES
103, 2000 GATEWAY DRIVE NE.
AIRDRIE, ALBERTA

CLIENT
17135320
LINDEN ALBERTA
PHONE: 403-333-8561

DRAWING
FLOOR LAYOUTS

FILE 20-629
DATE NOV. 9, 2020
DRAWING NO. CP-1

DRAWN AD6
SCALE AS NOTED

CP-1