


R:\2025 RJK\PROJECTS\25124 - PCA Fencing\25124 - Fencing Project.pln

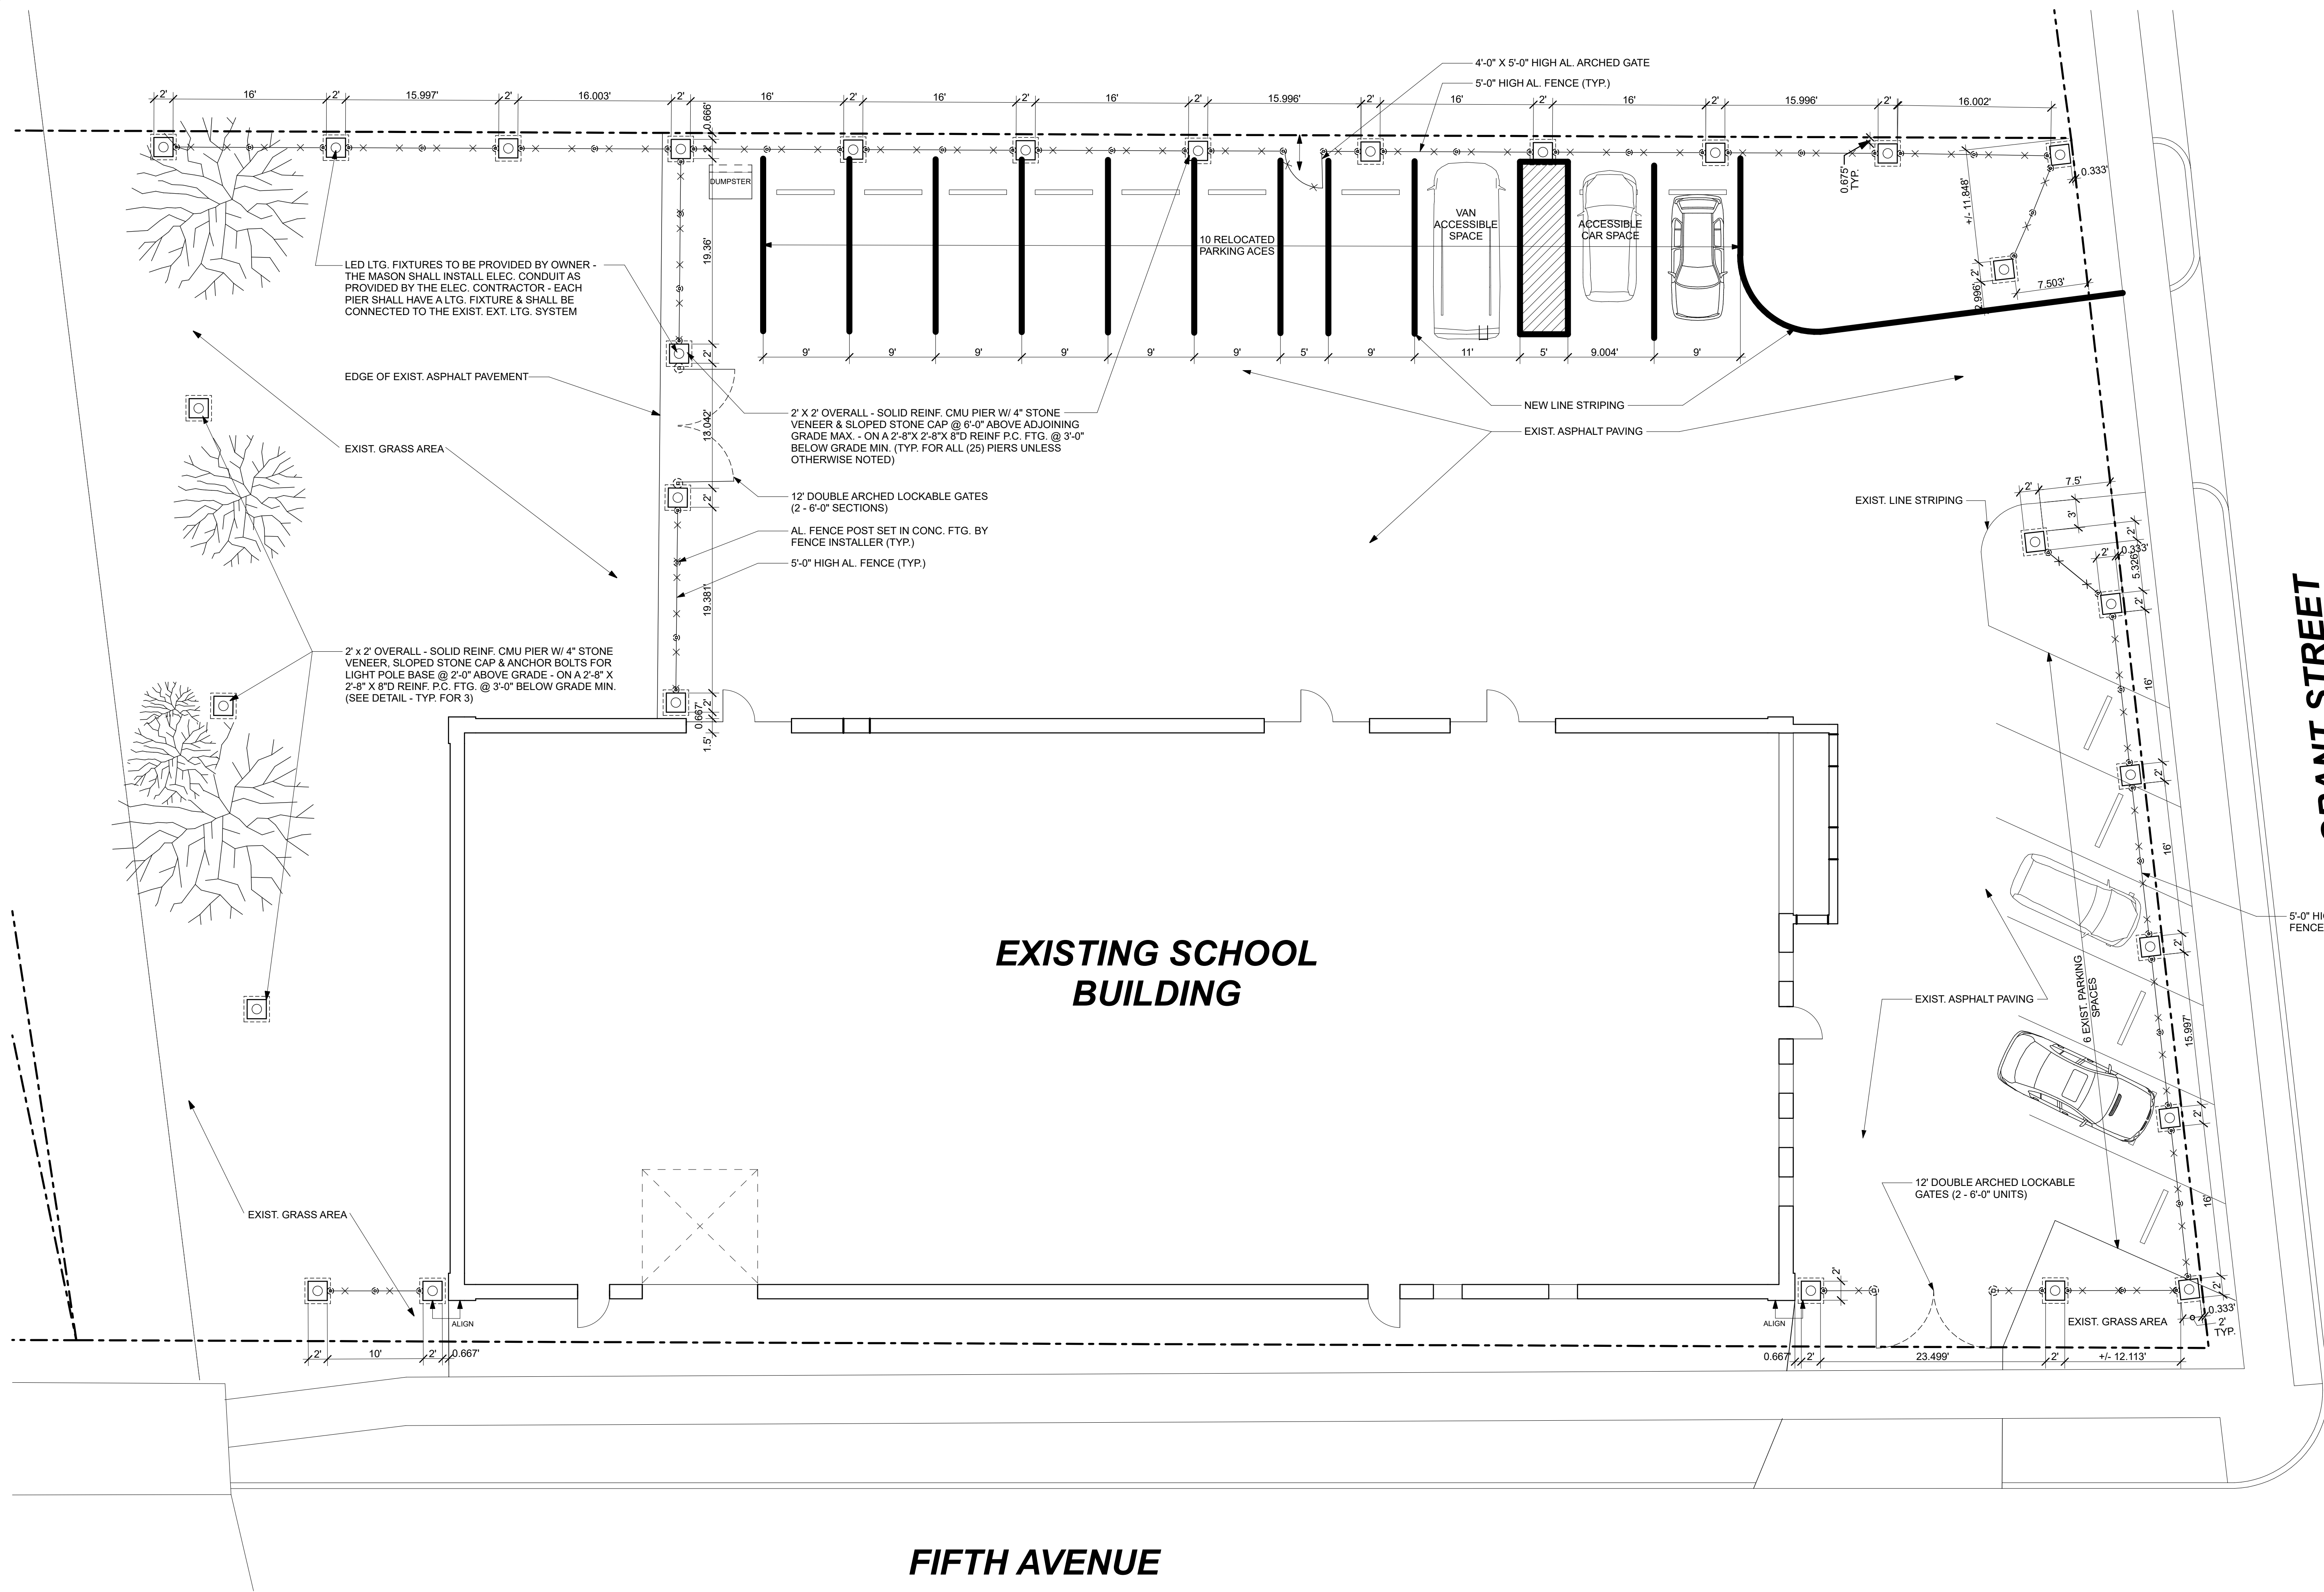

**EXISTING SCHOOL BUILDING**

**FIFTH AVENUE**

**GRANT STREET**

**1 SITE PLAN - NEW WORK**  
SCALE: 1/8" = 1'-0"

NO.	REVISIONS	DATE	BY
6			
5			
4			
3			
2			
1			

DRAWING ALTERATION BY ANY PERSON UNLESS ACTING UNDER THE AUTHORITY OF A PROFESSIONAL ARCHITECT, ENGINEER, LANDSCAPE ARCHITECT, OR SURVEYOR IS UNLAWFUL. ANY LICENSEE WHO ALTERS THIS DOCUMENT IS REQUIRED BY LAW TO NOTIFY AND BE FOLLOWED BY THE ORIGINAL DESIGNER OF THE DRAWING IN ANY WAY ON THIS DOCUMENT. ANY ALTERATION TO THE DRAWING WITHOUT THE SPECIFIC DESCRIPTION OF THE ALTERATIONS IS UNLAWFUL TO REPRODUCE THIS SEAL & SIGNATURE.

PROJECT: PROVIDENCE CHRISTIAN ACADEMY  
PROJECT MANAGER: R. J. KWILLY  
DRAWN BY: R. J. KWILLY  
DATE ISSUED: 11/11/2024  
SCALE: AS SHOWN

**R. J. KWILLY & ASSOCIATES**  
ARCHITECTS • ENGINEERS • PLANNERS  
CONSTRUCTION PROJECT MANAGERS  
1457 CORNER STONE ROAD, FRIEDENS, PA 15341-6131  
814-267-2034 info@rjkellyarchitect.com  
814-800-0140 www.rjkellyarchitect.com

PROJECT: PROVIDENCE CHRISTIAN ACADEMY  
DRAWING TITLE: SITE PLAN - NEW WORK  
DRAWING NO. A.03