

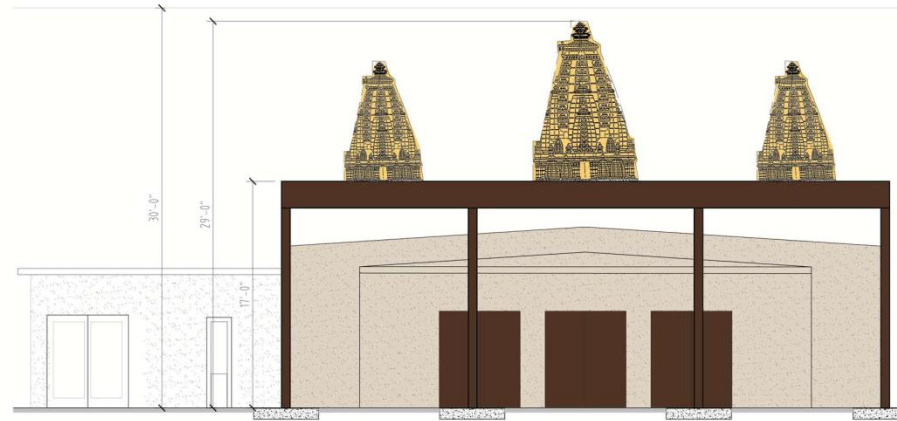


# Shikhar Project Drawings/ Preliminary

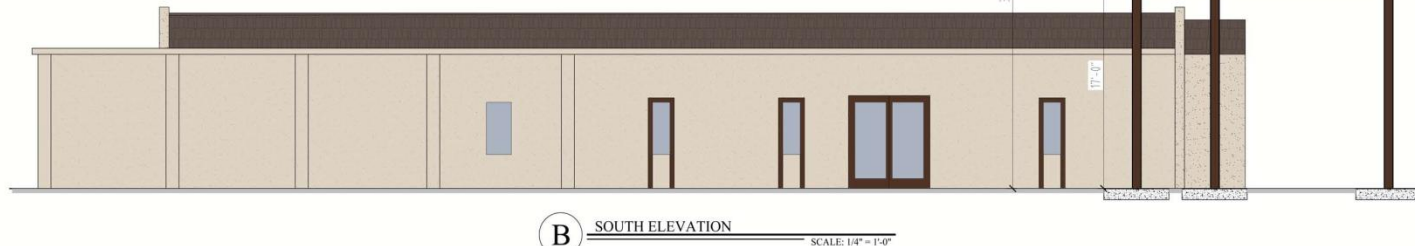

**A FRONT ELEVATION** SCALE: 1/4" = 1'-0"

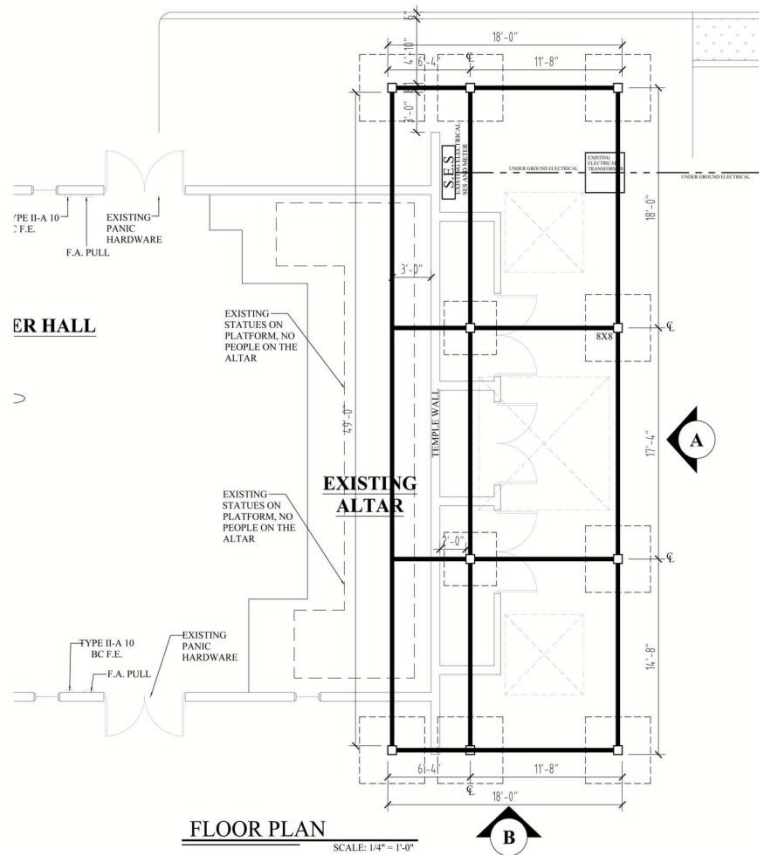

**B** SOUTH ELEVATION

**ROSS** DESIGN GROUP L.L.C.  
ARCHITECTURE INTERIORS PLANNING PROJECT MANAGEMENT

**HINDU TEMPLE OF ARIZONA**  
3019 NORTH HAYDEN ROAD  
SCOTTSDALE, AZ 85251

PRELIMINARY  
NOT FOR CONSTRUCTION

DATE: 15.14.2022	SHEET NO.
SCALE:	A1
DRAWN BY: AS. SHARAF	
CHECKED: STAFF	
CREATED: DR	

## FLOOR PLAN & ELEVATIONS