


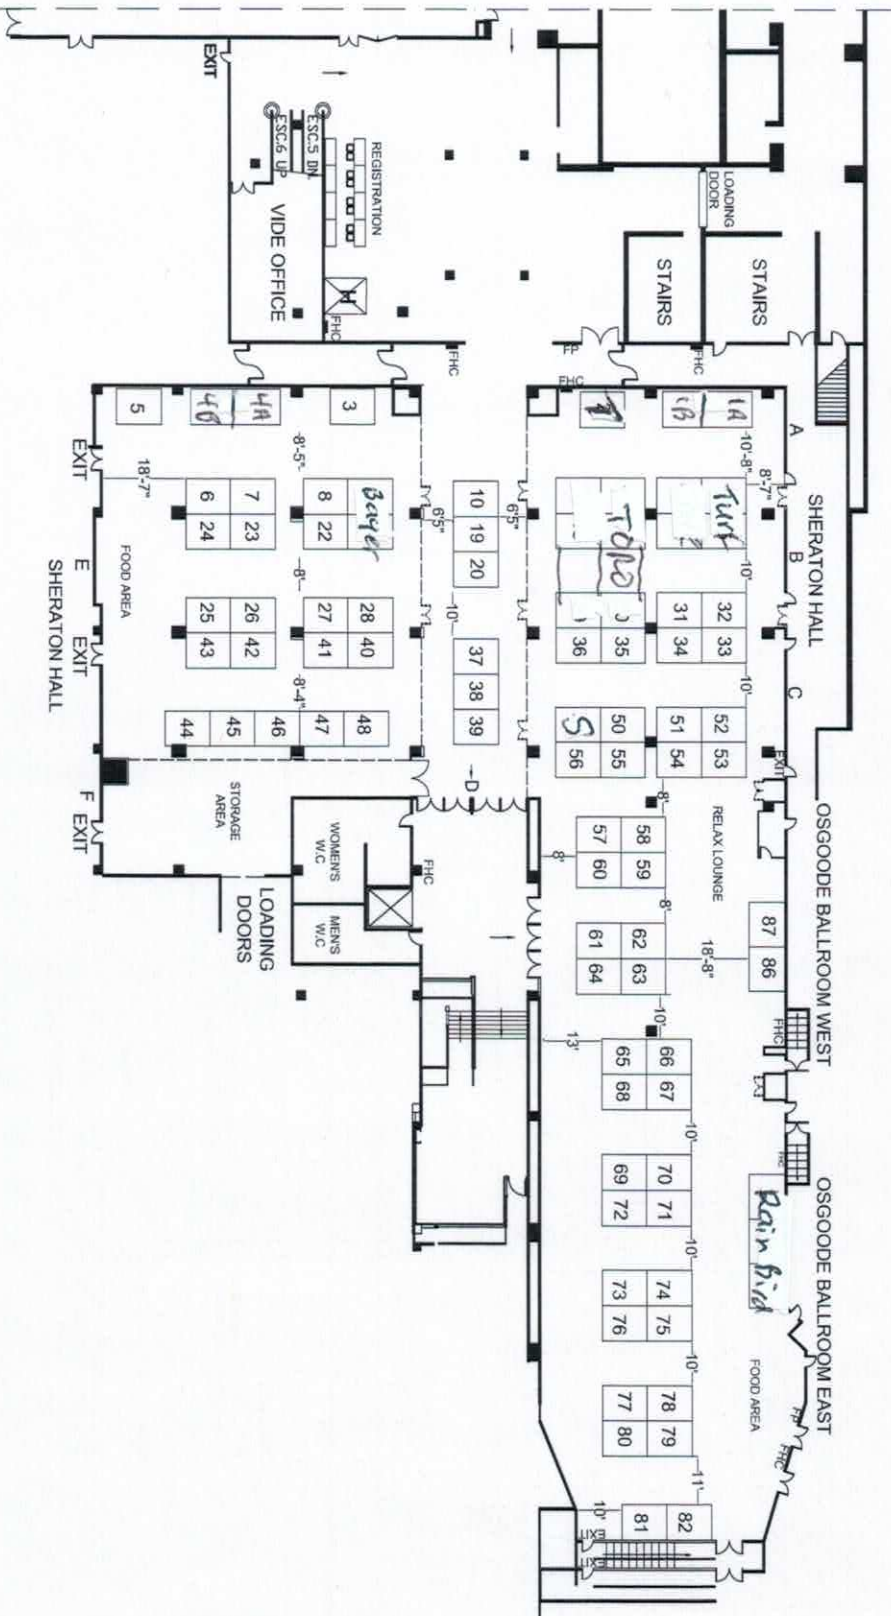

CANADIAN GOLF SUPERINTENDENTS ASSOCIATION
 JANUARY 18-20TH, 2022 - THE SHERATON CENTRE HOTEL - TORONTO
 VIDE AREA - SHERATON HALL & OSGODE BALLROOM



FLOOR PLAN

SHOW: CANADIAN GOLF SUPERINTENDENTS ASSOCIATION

SHOW DATE: JANUARY 18-20TH, 2022

SHOW FLOOR: (79x) 8x10 Booths, (5x) 10x8 Booths & (2x) 9x20 Booths



NOTE: FLOOR PLAN MUST BE APPROVED BY FIRE MARSHAL AND/OR FACILITY/VEHICLE PRIOR TO EVENT DATE.

© COPYRIGHT 2021, THIS PLANDSIGN REMAINS THE EXCLUSIVE PROPERTY OF ROBINSON SHOW SERVICES INC., AND SHOULD NOT BE REPRODUCED WITHOUT WRITTEN PERMISSION AND/OR CONSENT.



NOTES:

DRAWING NO.: 1

PLAN DATE: OCTOBER 13TH, 2021
 REV # 1: OCTOBER 20TH, 2021
 REV # 2: OCTOBER 25TH, 2021

DRAWN BY: N. PIERIK

89 -