


1st Floor

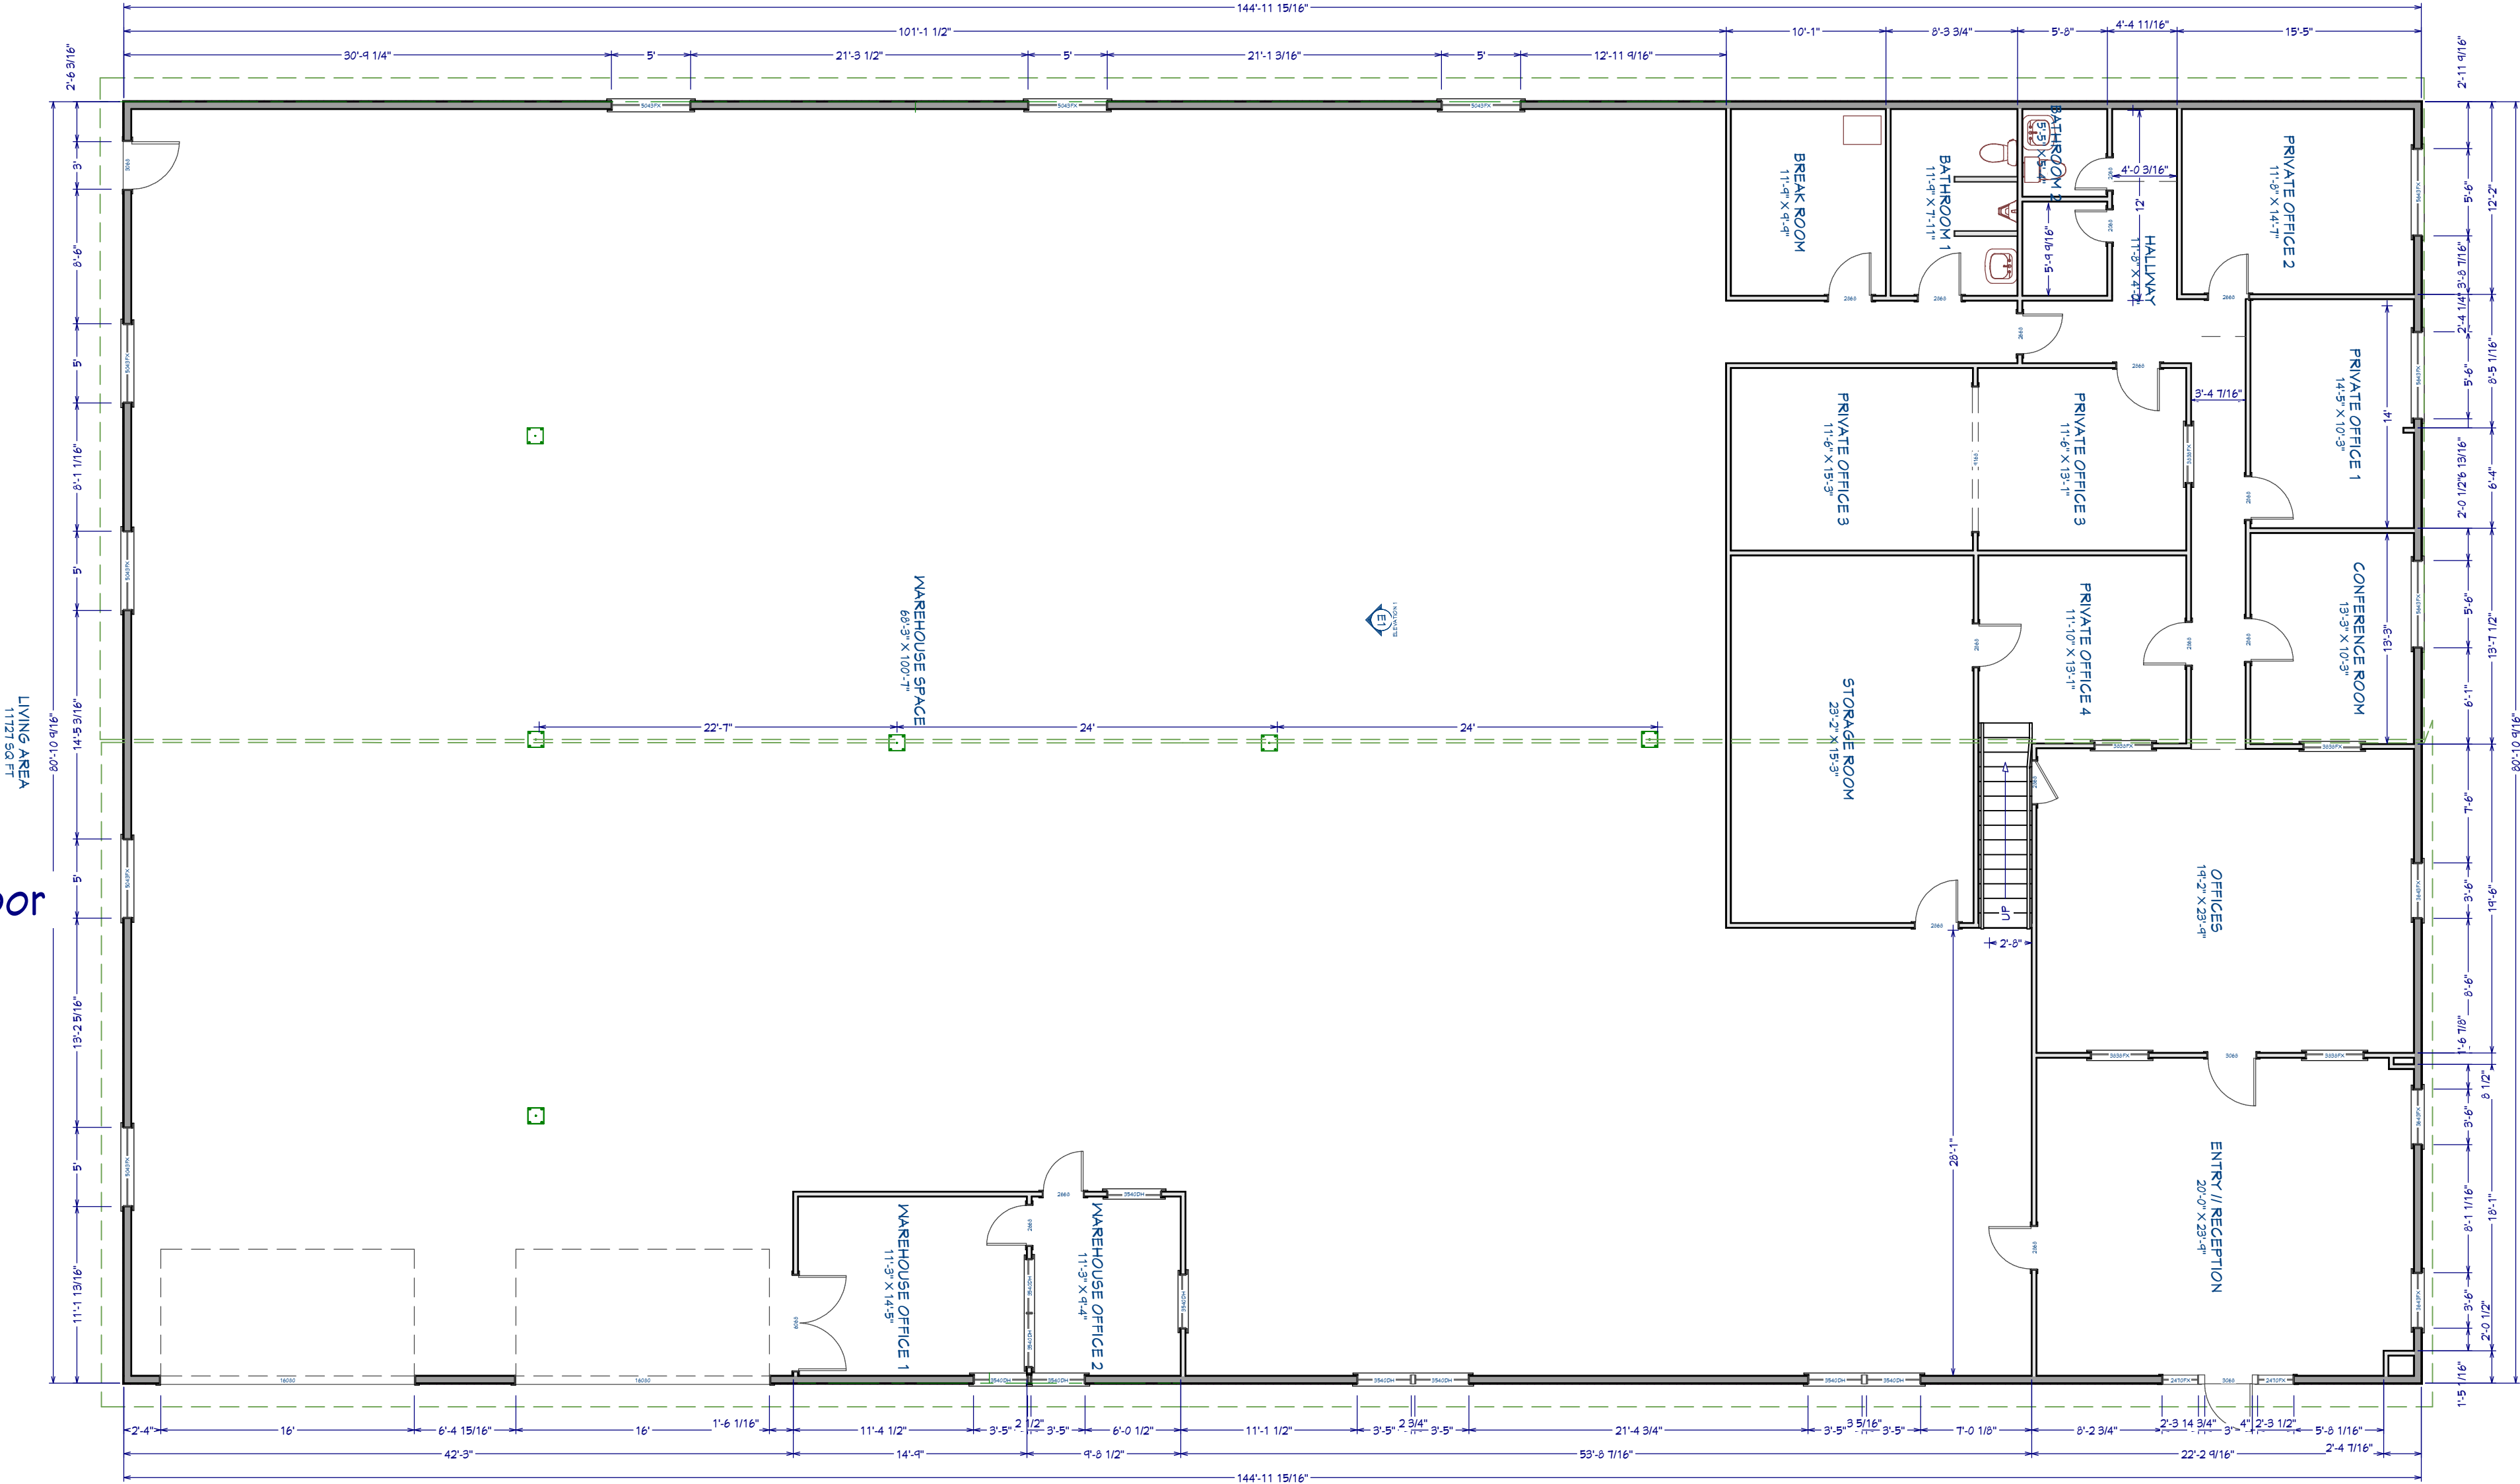

DRAWINGS PROVIDED BY:
Hanna Shipleit, NCIDQ 24540
Eden and Gray Design Build
Not for Construction - representation of
existing property

DATE:

1/14/22

SCALE:


1/8" = 1'-0"-0"

SHEET:

P-1

Overall Foot Print 1731
Guthrie DSM Iowa

REVISION TABLE		DESCRIPTION			
NUMBER	DATE				

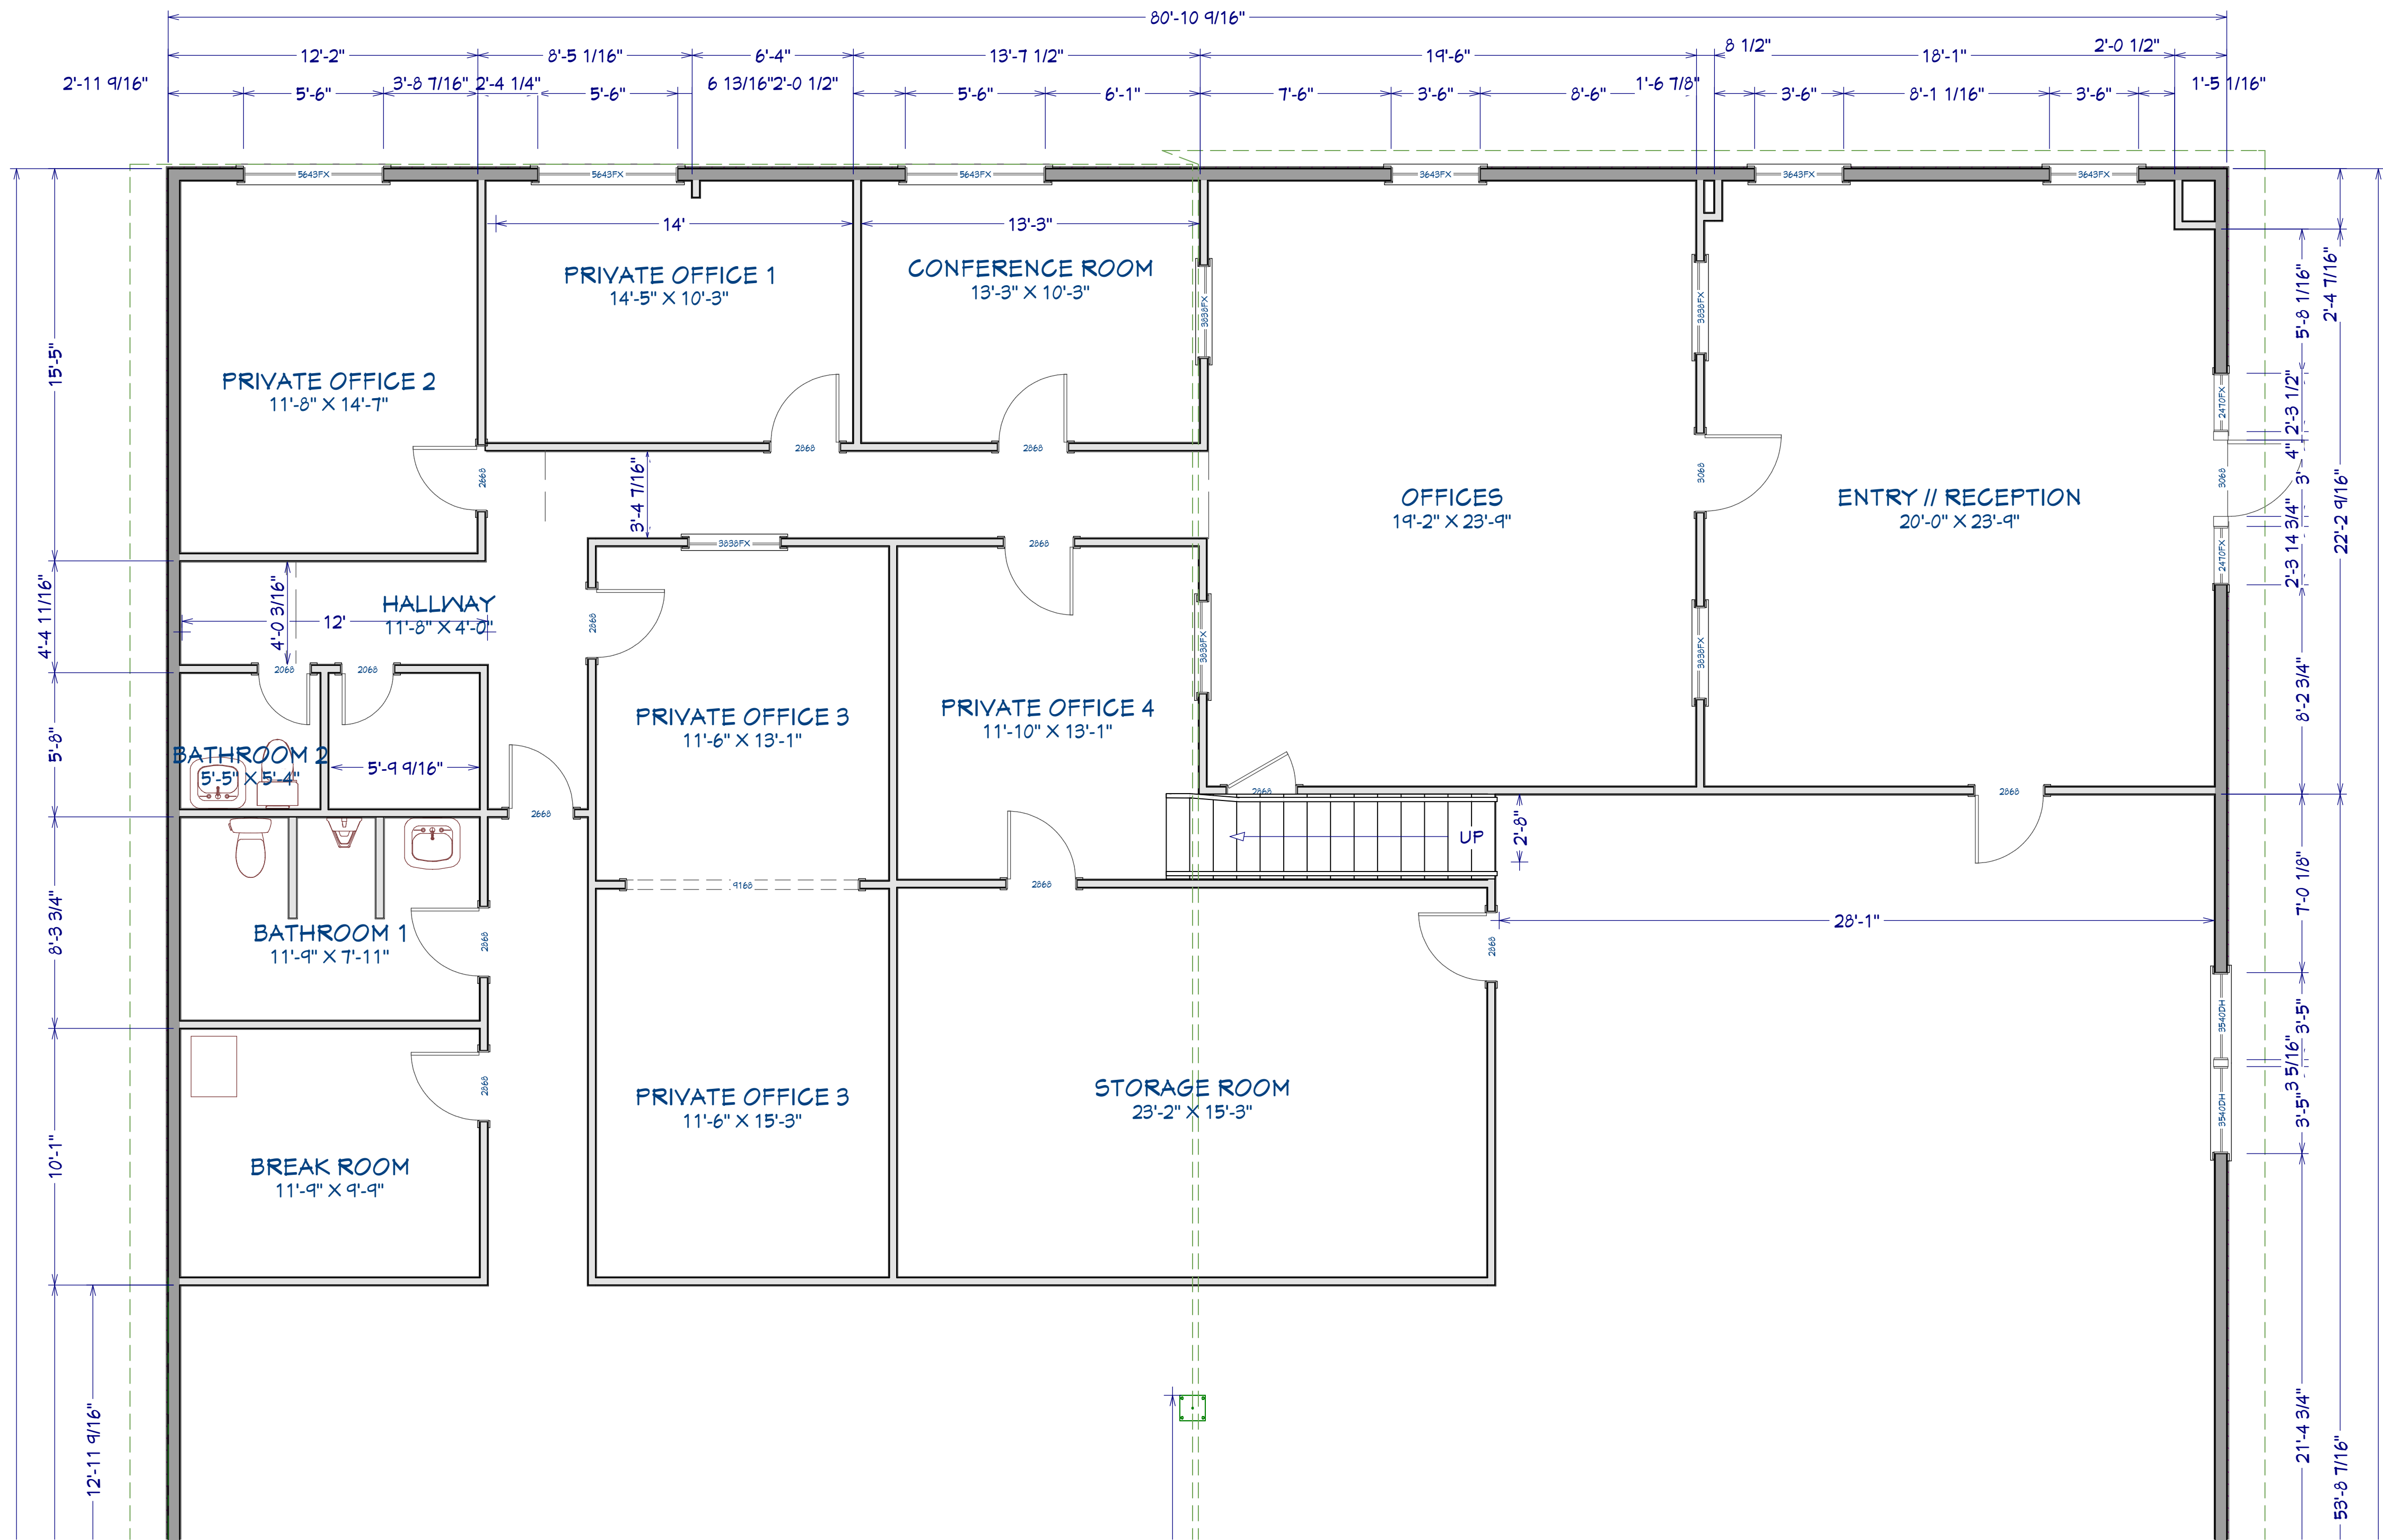

1st Floor

REVISION TABLE		REVISION BY	DESCRIPTION
NUMBER	DATE		

--

Detail Office Floor Plan

DRAWINGS PROVIDED BY:
Hanna Shiplett, NCIDQ 24549
Eden and Gray Design Build
Not for Construction - representation of
existing property

DATE:


1/14/22

SCALE:

1/4" = 1'-0"

SHEET:

P-2

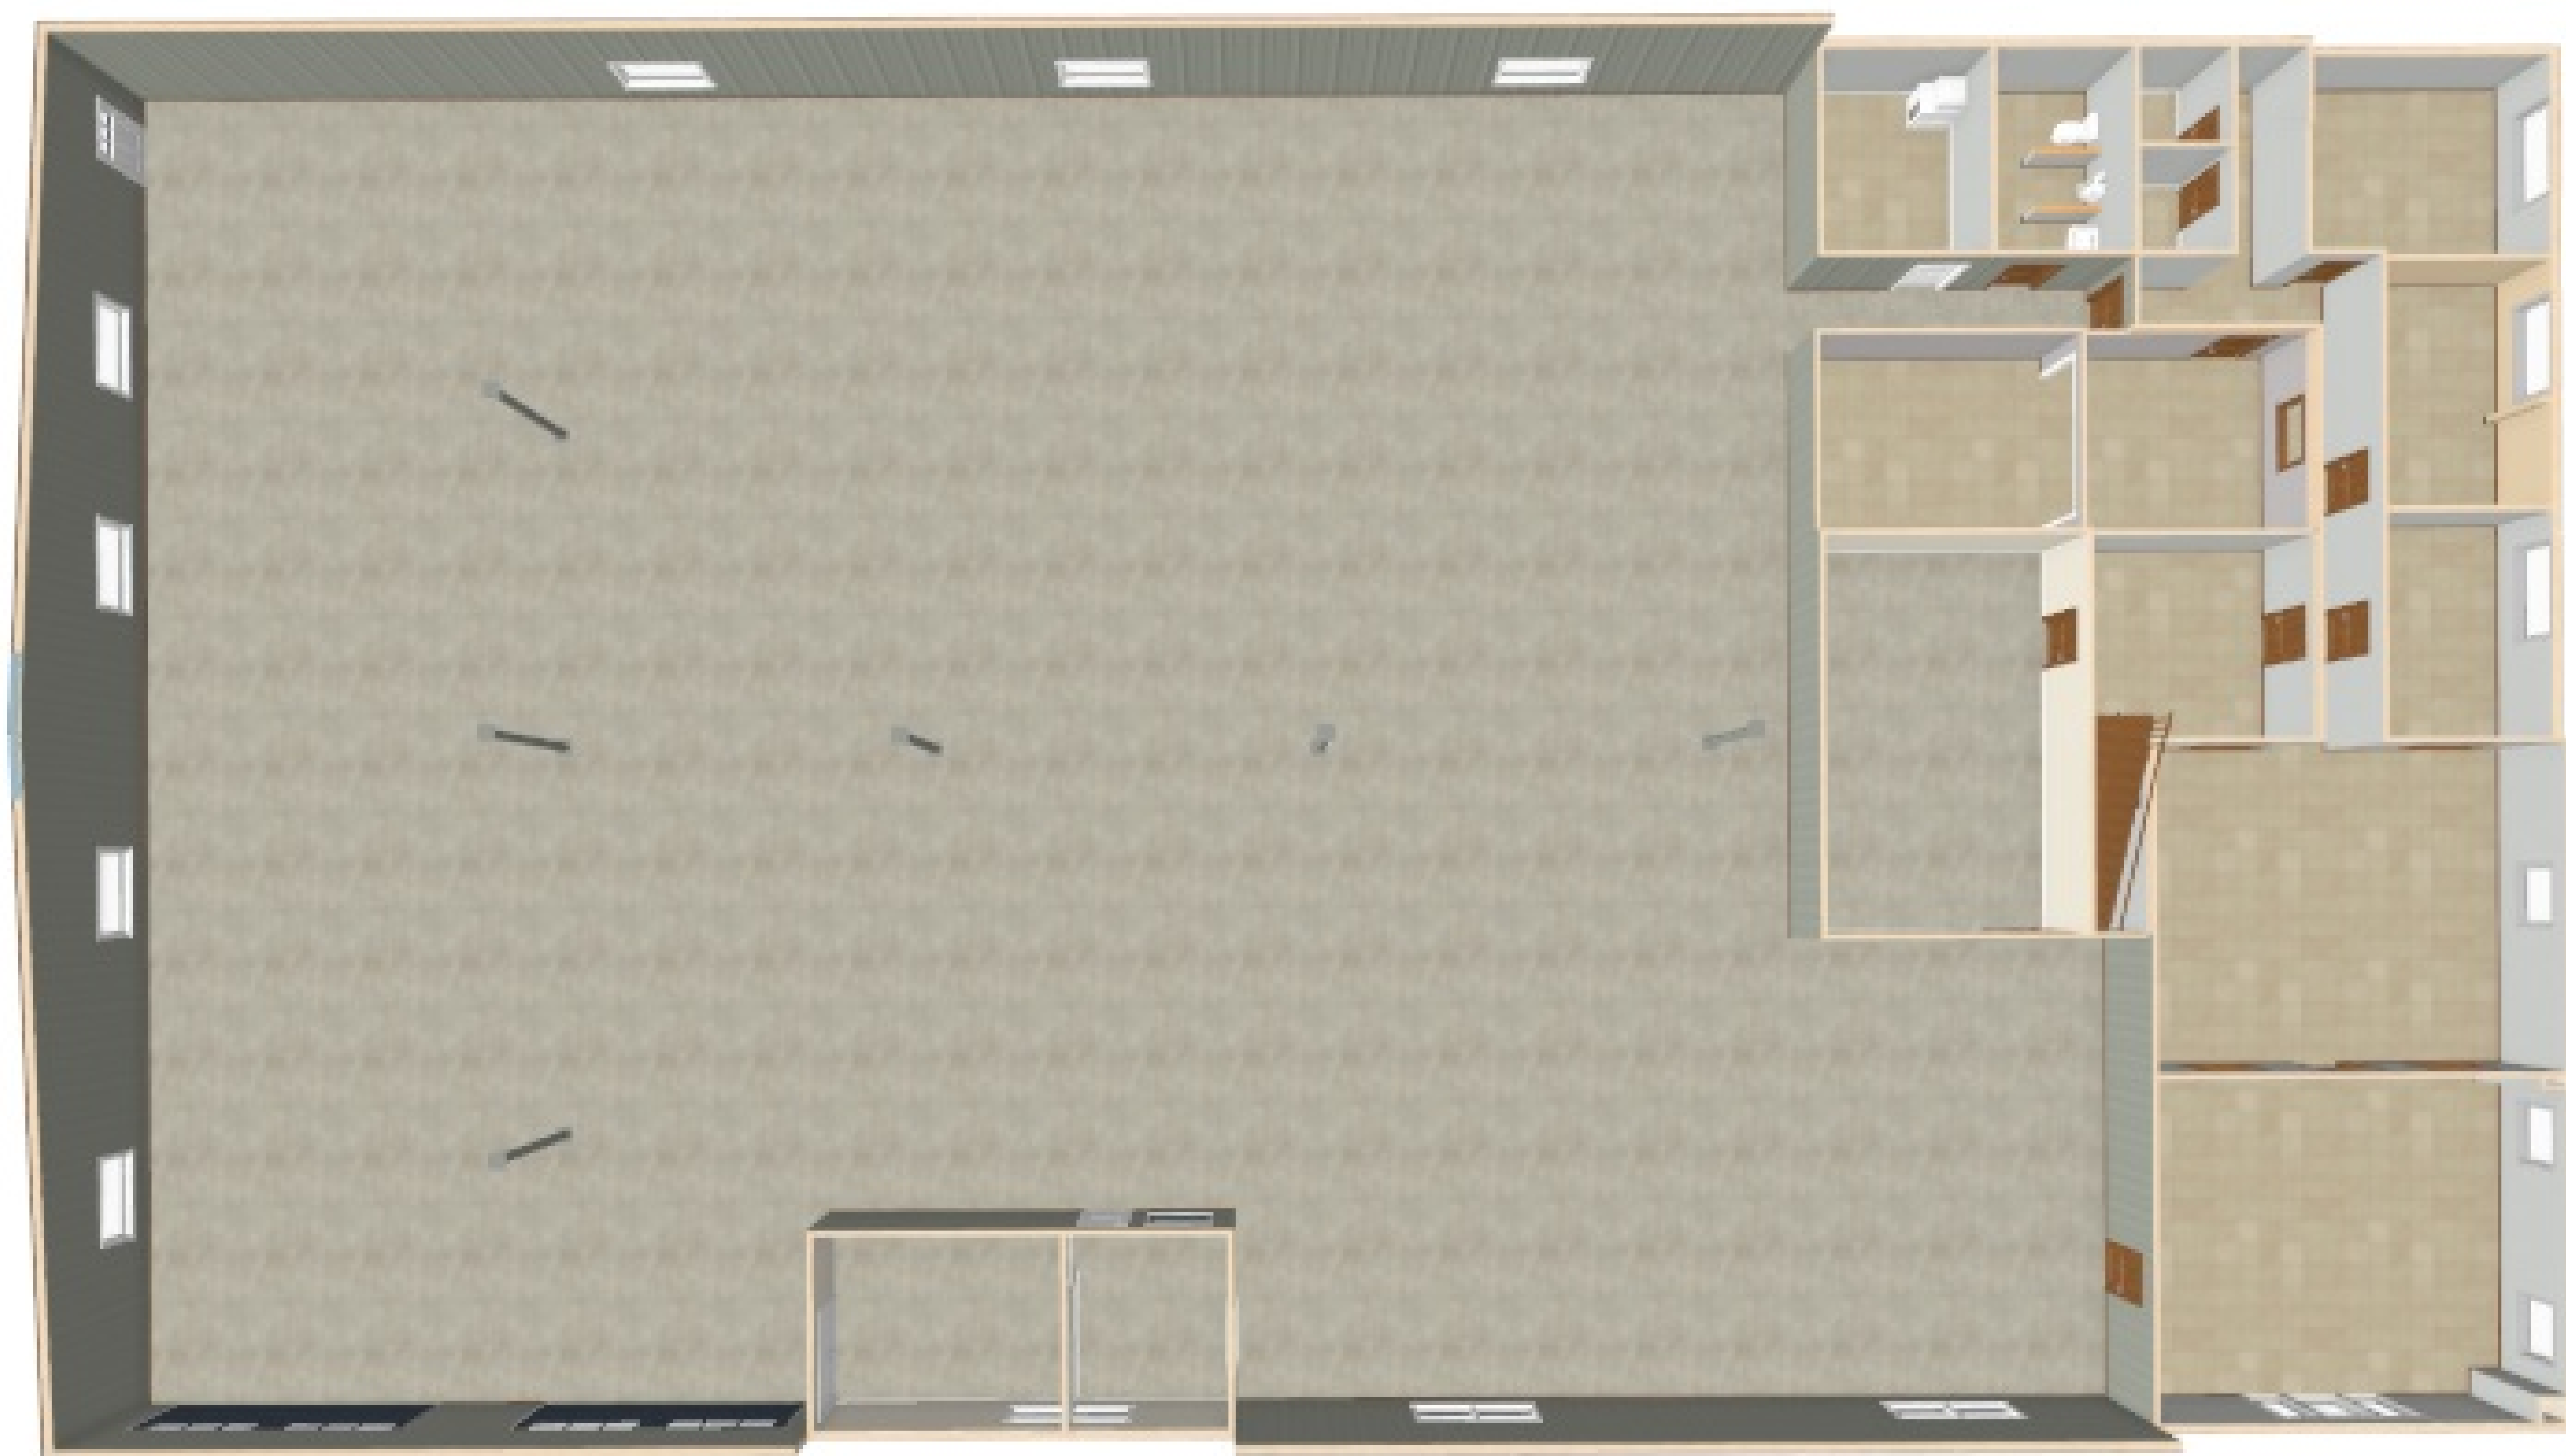

DRAWINGS PROVIDED BY:
Hanna Shiplett, NCIDQ 29598
Eden and Gray Design Build
Not for Construction - representation of
existing property

DATE:

1/14/22

SCALE:

NTS

SHEET:

P-3

Color Rendering Floor Plan

[illegible]