


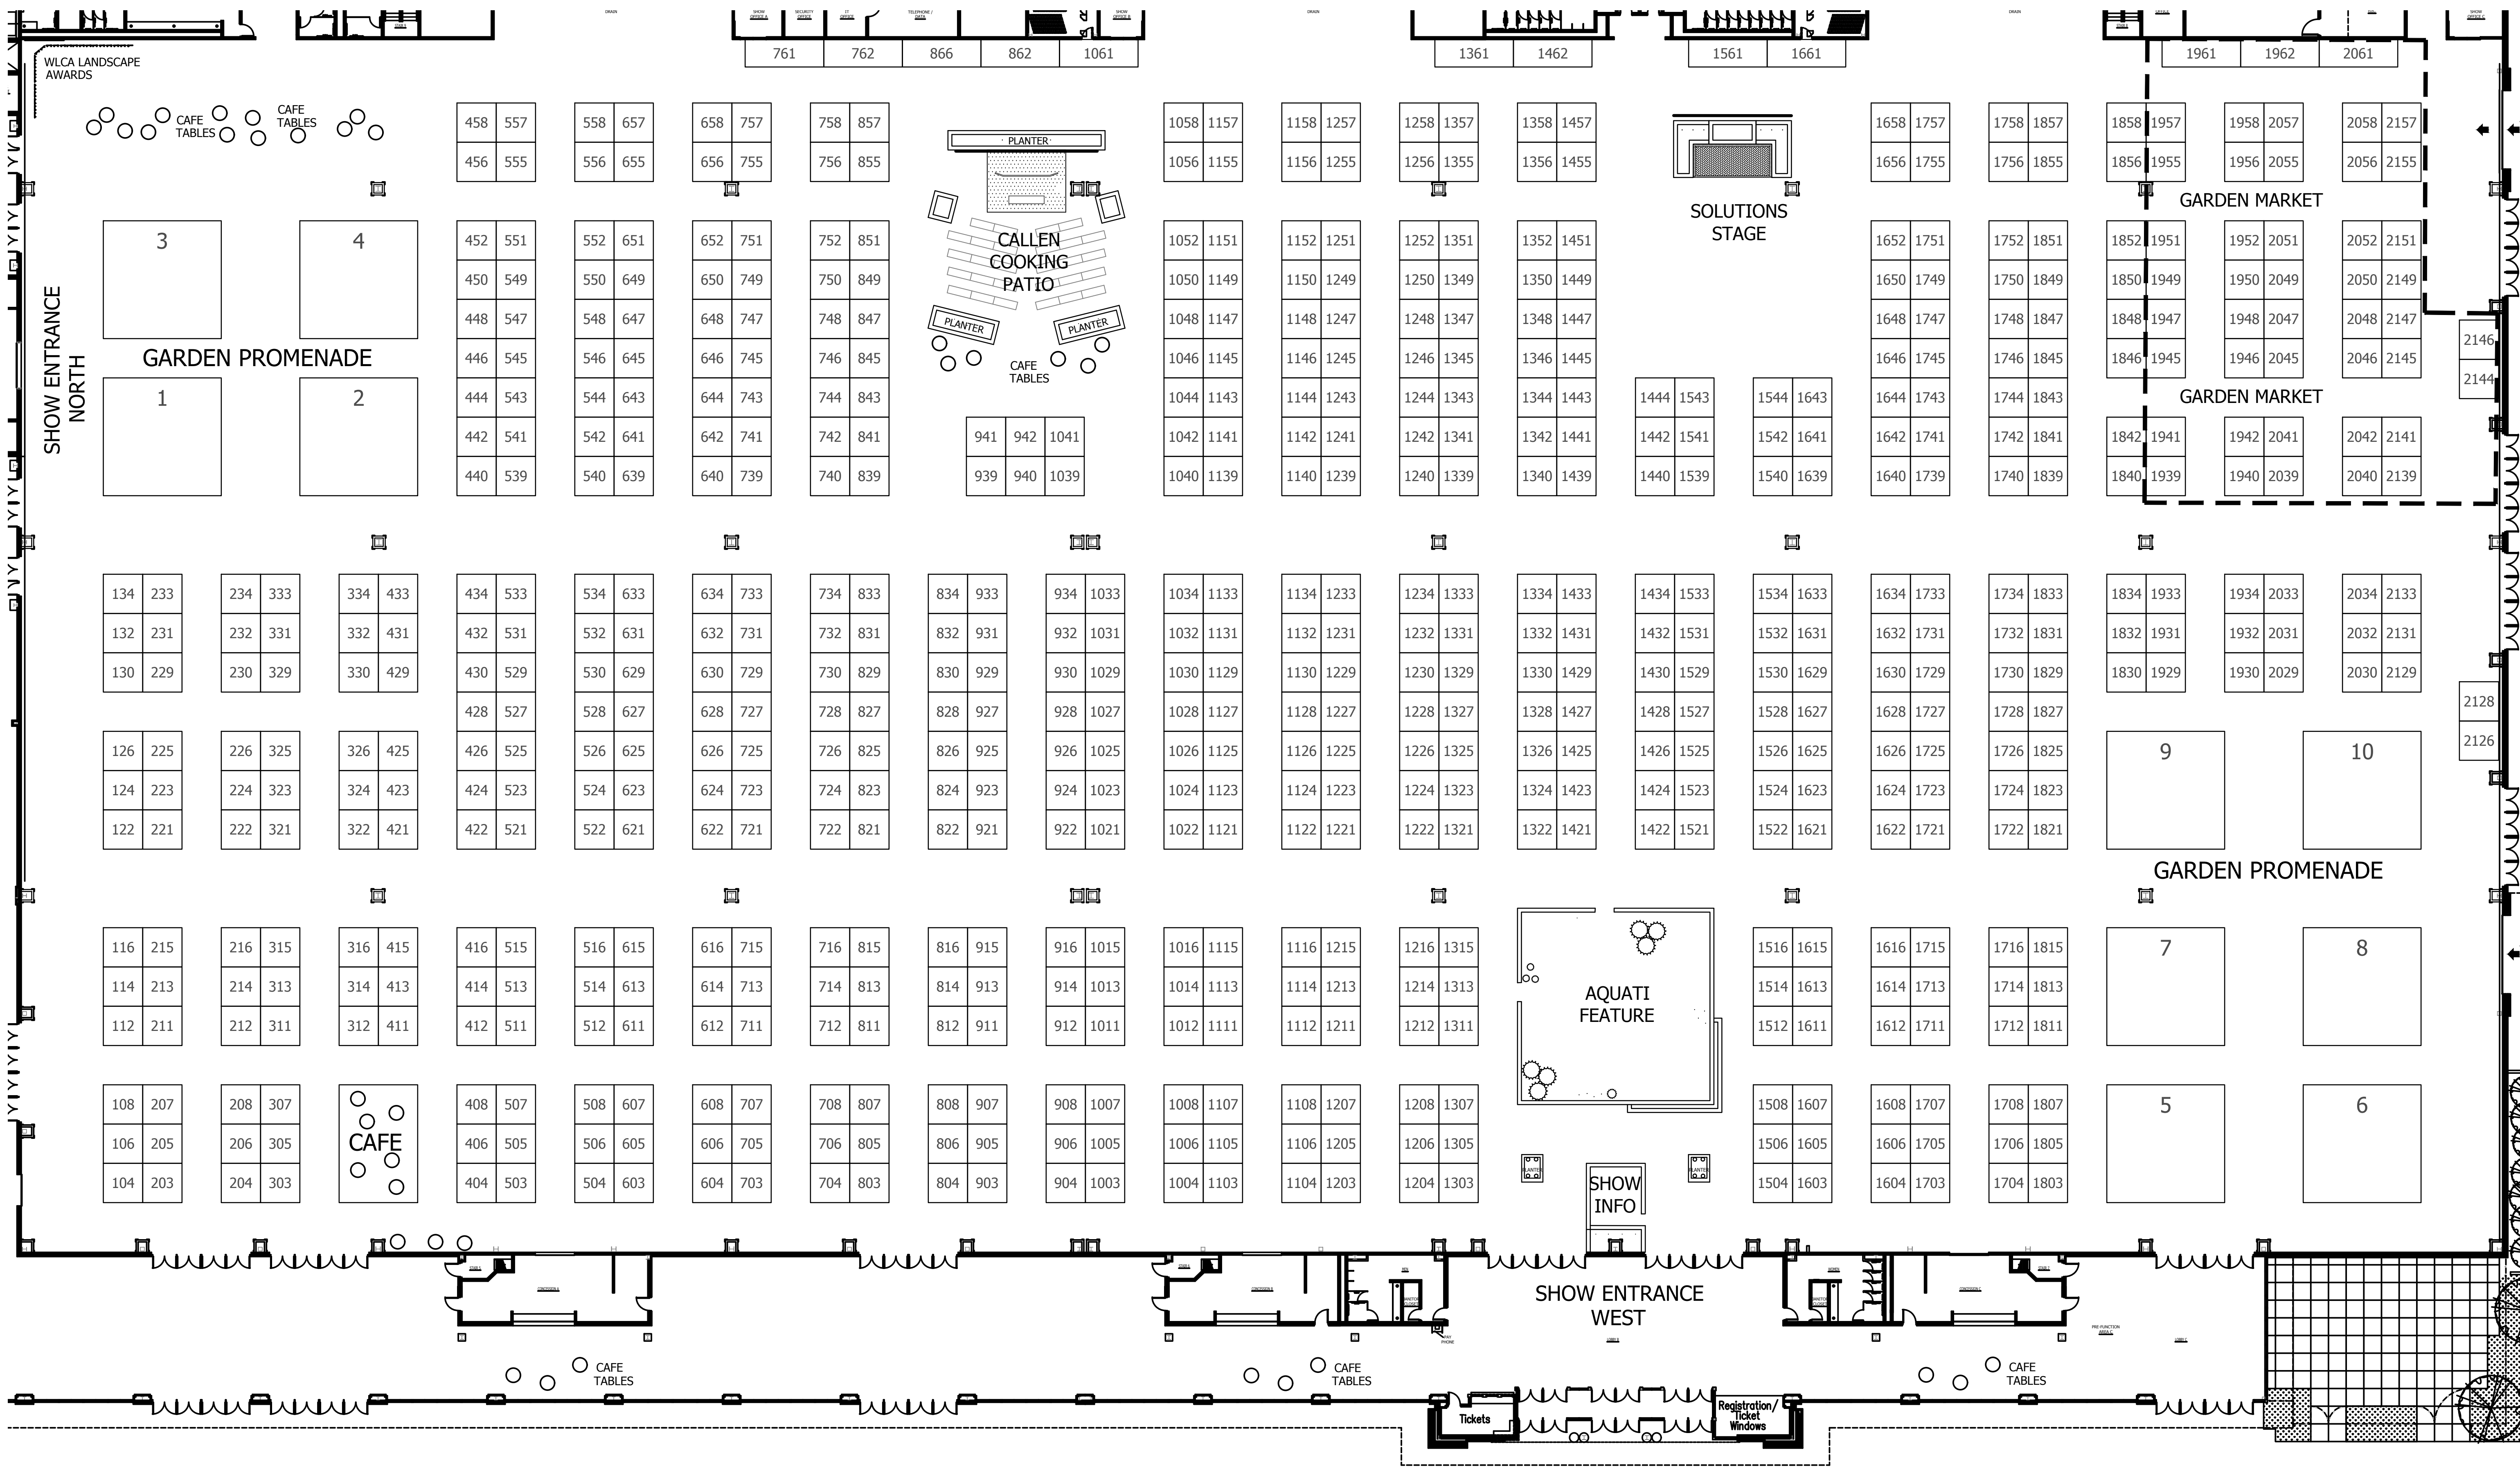


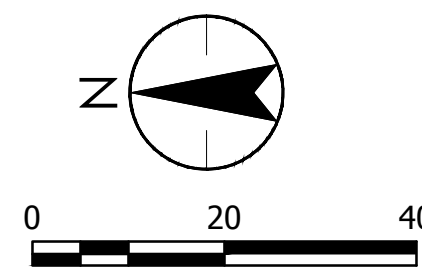

THIS DESIGN SCHEME IS A  
TENTATIVE LAYOUT AND SUBJECT  
TO CHANGE.

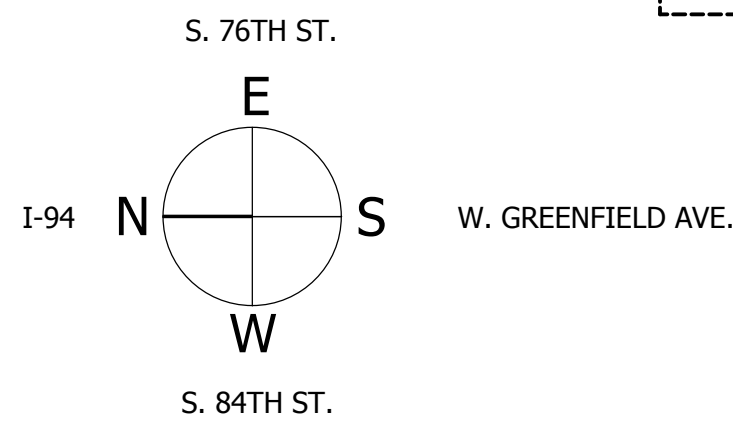

MARCH 22 –MARCH 31, 2019

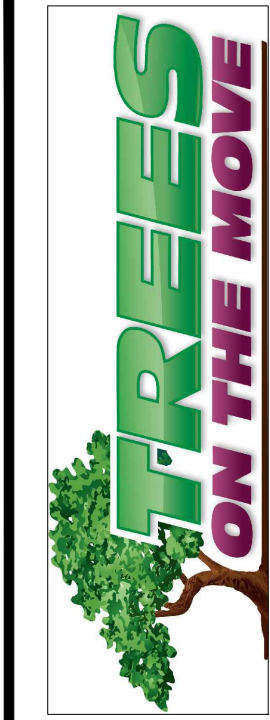

## SHOW FLOOR PLAN

2019 HOME AND GARDEN SHOW  
GREATER MILWAUKEE ASSOCIATION OF REALTORS  
WISCONSIN STATE FAIR EXHIBITION HALL

DATE OF ISSUANCE  
FEBRUARY 20, 2018

NO REVISION DATE

|           |         |
|-----------|---------|
| SURVEY    | -       |
| DRAWN     | GAR     |
| DESIGNED  | GAR     |
| CHECKED   | -       |
| APPROVED  | -       |
| PROJ. NO. | 2018001 |

SHEET NUMBER  
L100