


Layout Tab Name: C2.0
Last Saved By: Tinus, 4/11/2023 8:52:05 AM
W:\Smin\DE\F\Heights\Clients\GBT\O'Fallon\4.0 Design Disciplines\4.03 CIVIL\Cadd\Exhibits\2023-04-11 GBT O'Fallon - OVERALL EXHIBIT.dwg Plotted By: Tinus-Stefanopoulos, Stacey Plotted: April 11, 2023, 9:02:38 AM

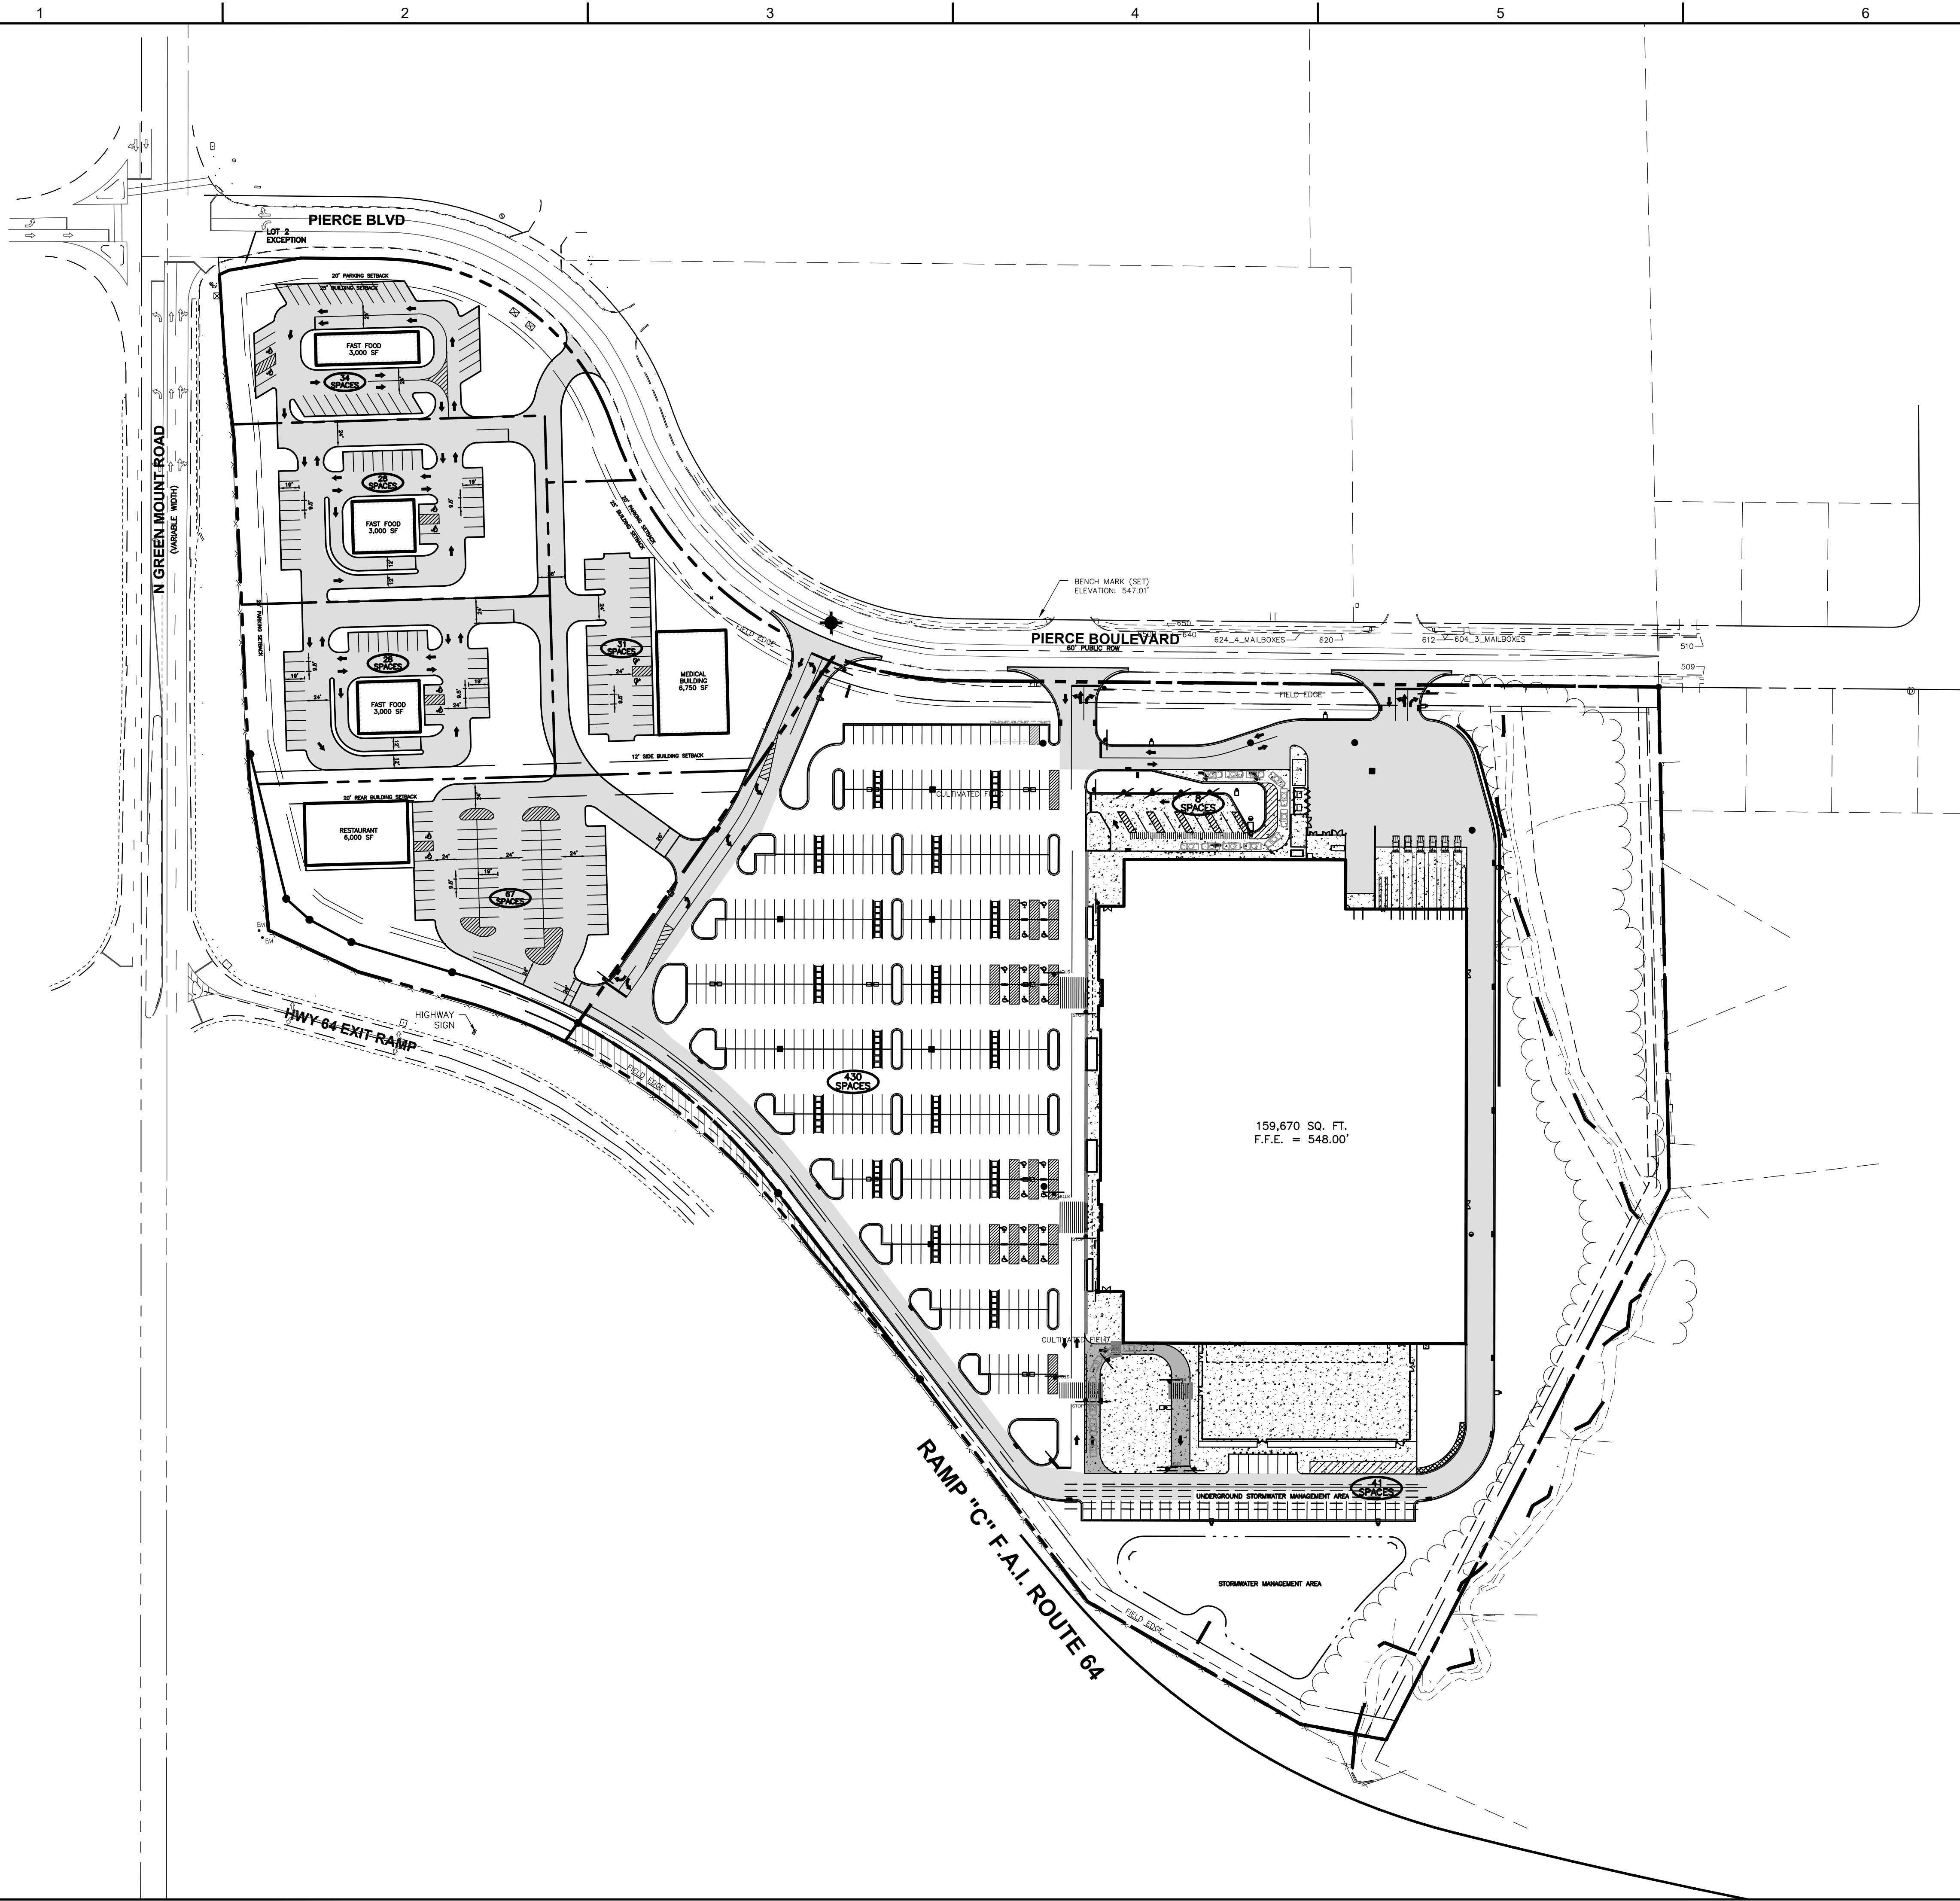

LEGEND

[Hatched Box]	ASPHALT PAVEMENT
[Dotted Box]	CONCRETE PAVEMENT
[Long Dash Line]	EXISTING BOUNDARY LINE
[Short Dash Line]	PROPOSED BOUNDARY LINE
[Thin Solid Line]	EXISTING SETBACK
[Thick Solid Line]	PROPOSED SETBACK
[Dashed Line]	EXISTING RIGHT-OF-WAY

WOOLPERT
ARCHITECTURE | ENGINEERING | GEOSPATIAL

343 Fountains Parkway, Suite 100
Fairview Heights, IL 62208
618.632.7004

ISSUANCE SCHEDULE	
NUMBER	DATE DESCRIPTION

GBT REALTY
THE SHOPS AT PIERCE
PRELIMINARY SITE PLANS

PIERCE BOULEVARD
O'FALLON, ILLINOIS 62269

PROJECT NO:
DATE ISSUED: MARCH 2023
DESIGNED BY: KS
DRAWN BY: ST
CHECKED BY: BS

SHEET NAME:
OVERALL PRELIMINARY
SITE PLAN