


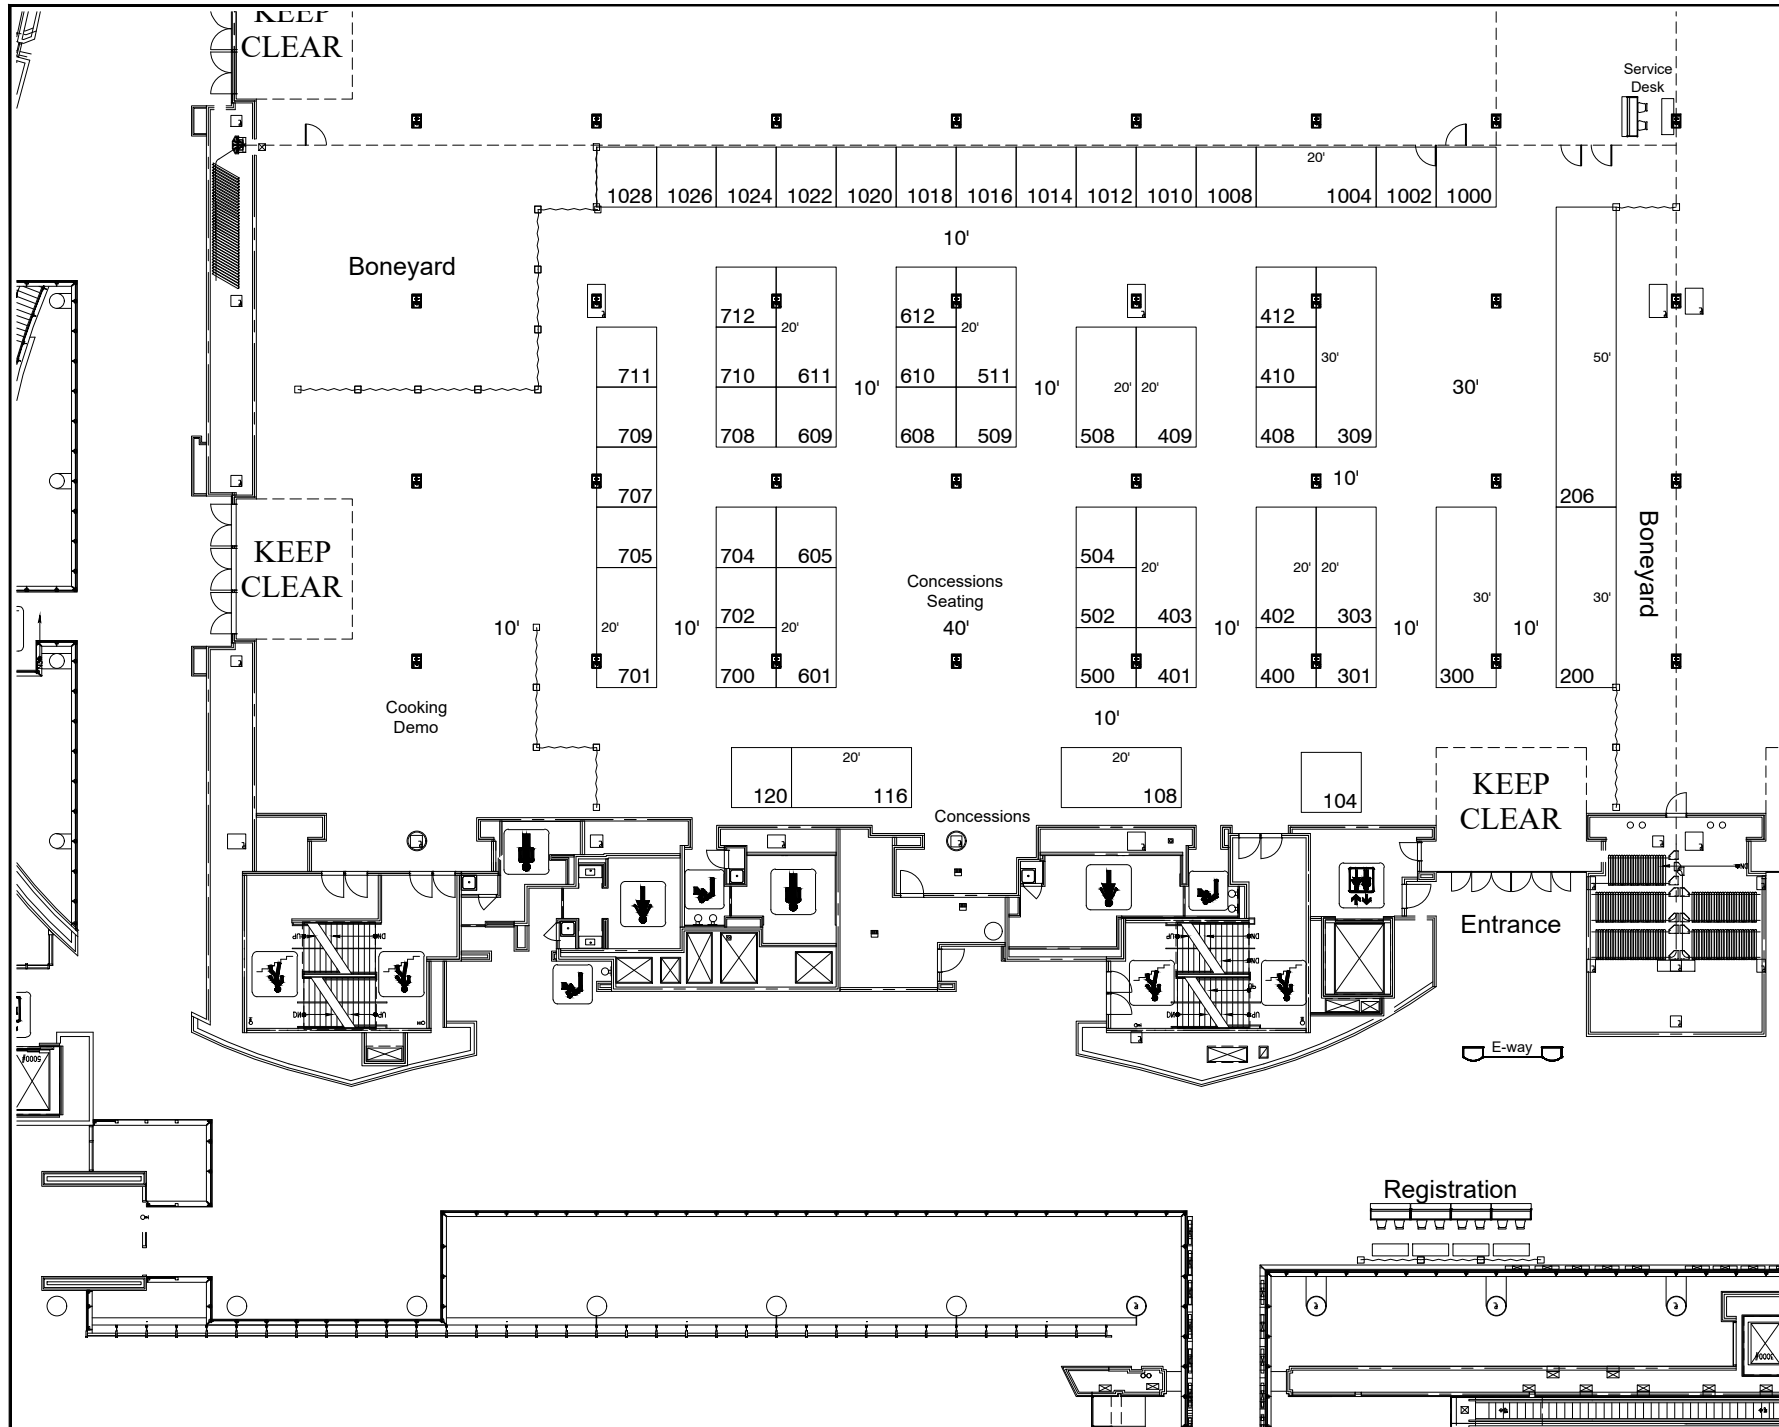

Show Acronym or Name:

PPAMS

Show Date:

February 5-6, 2020

Facility Name:

Music City Center

Facility City, State:

Nashville, TN

Show Room Location:

Exhibit Hall A1

Booth Legend

Inventory as of 02/03/2020

Dimension	Size	Qty	SqFt
10'x10'	100	40	4,000
10'x20'	200	12	2,400
10'x30'	300	3	900
10'x50'	500	1	500
Totals:			56 7,800

Building Legend

Account Executive:

Chuck Adams

Show Number:

05-05382-20

Drawn By:

Herman Bottoms

File Name:

05382-05-20 r2

Revised Date:

2/3/2020 9:58 AM

Drawing Scale:

1/32" = 1'-0"

Notes:

Every effort has been made to ensure the accuracy of all information contained on this floor plan. However, no warranties, either expressed or implied are made with respect to this floor plan. If the location of building columns, utilities or other architectural components of the facility is a consideration in the construction of an exhibit, it is the sole responsibility of the exhibitor to physically inspect the facility to verify all dimensions and locations.