


GRAND BALLROOM

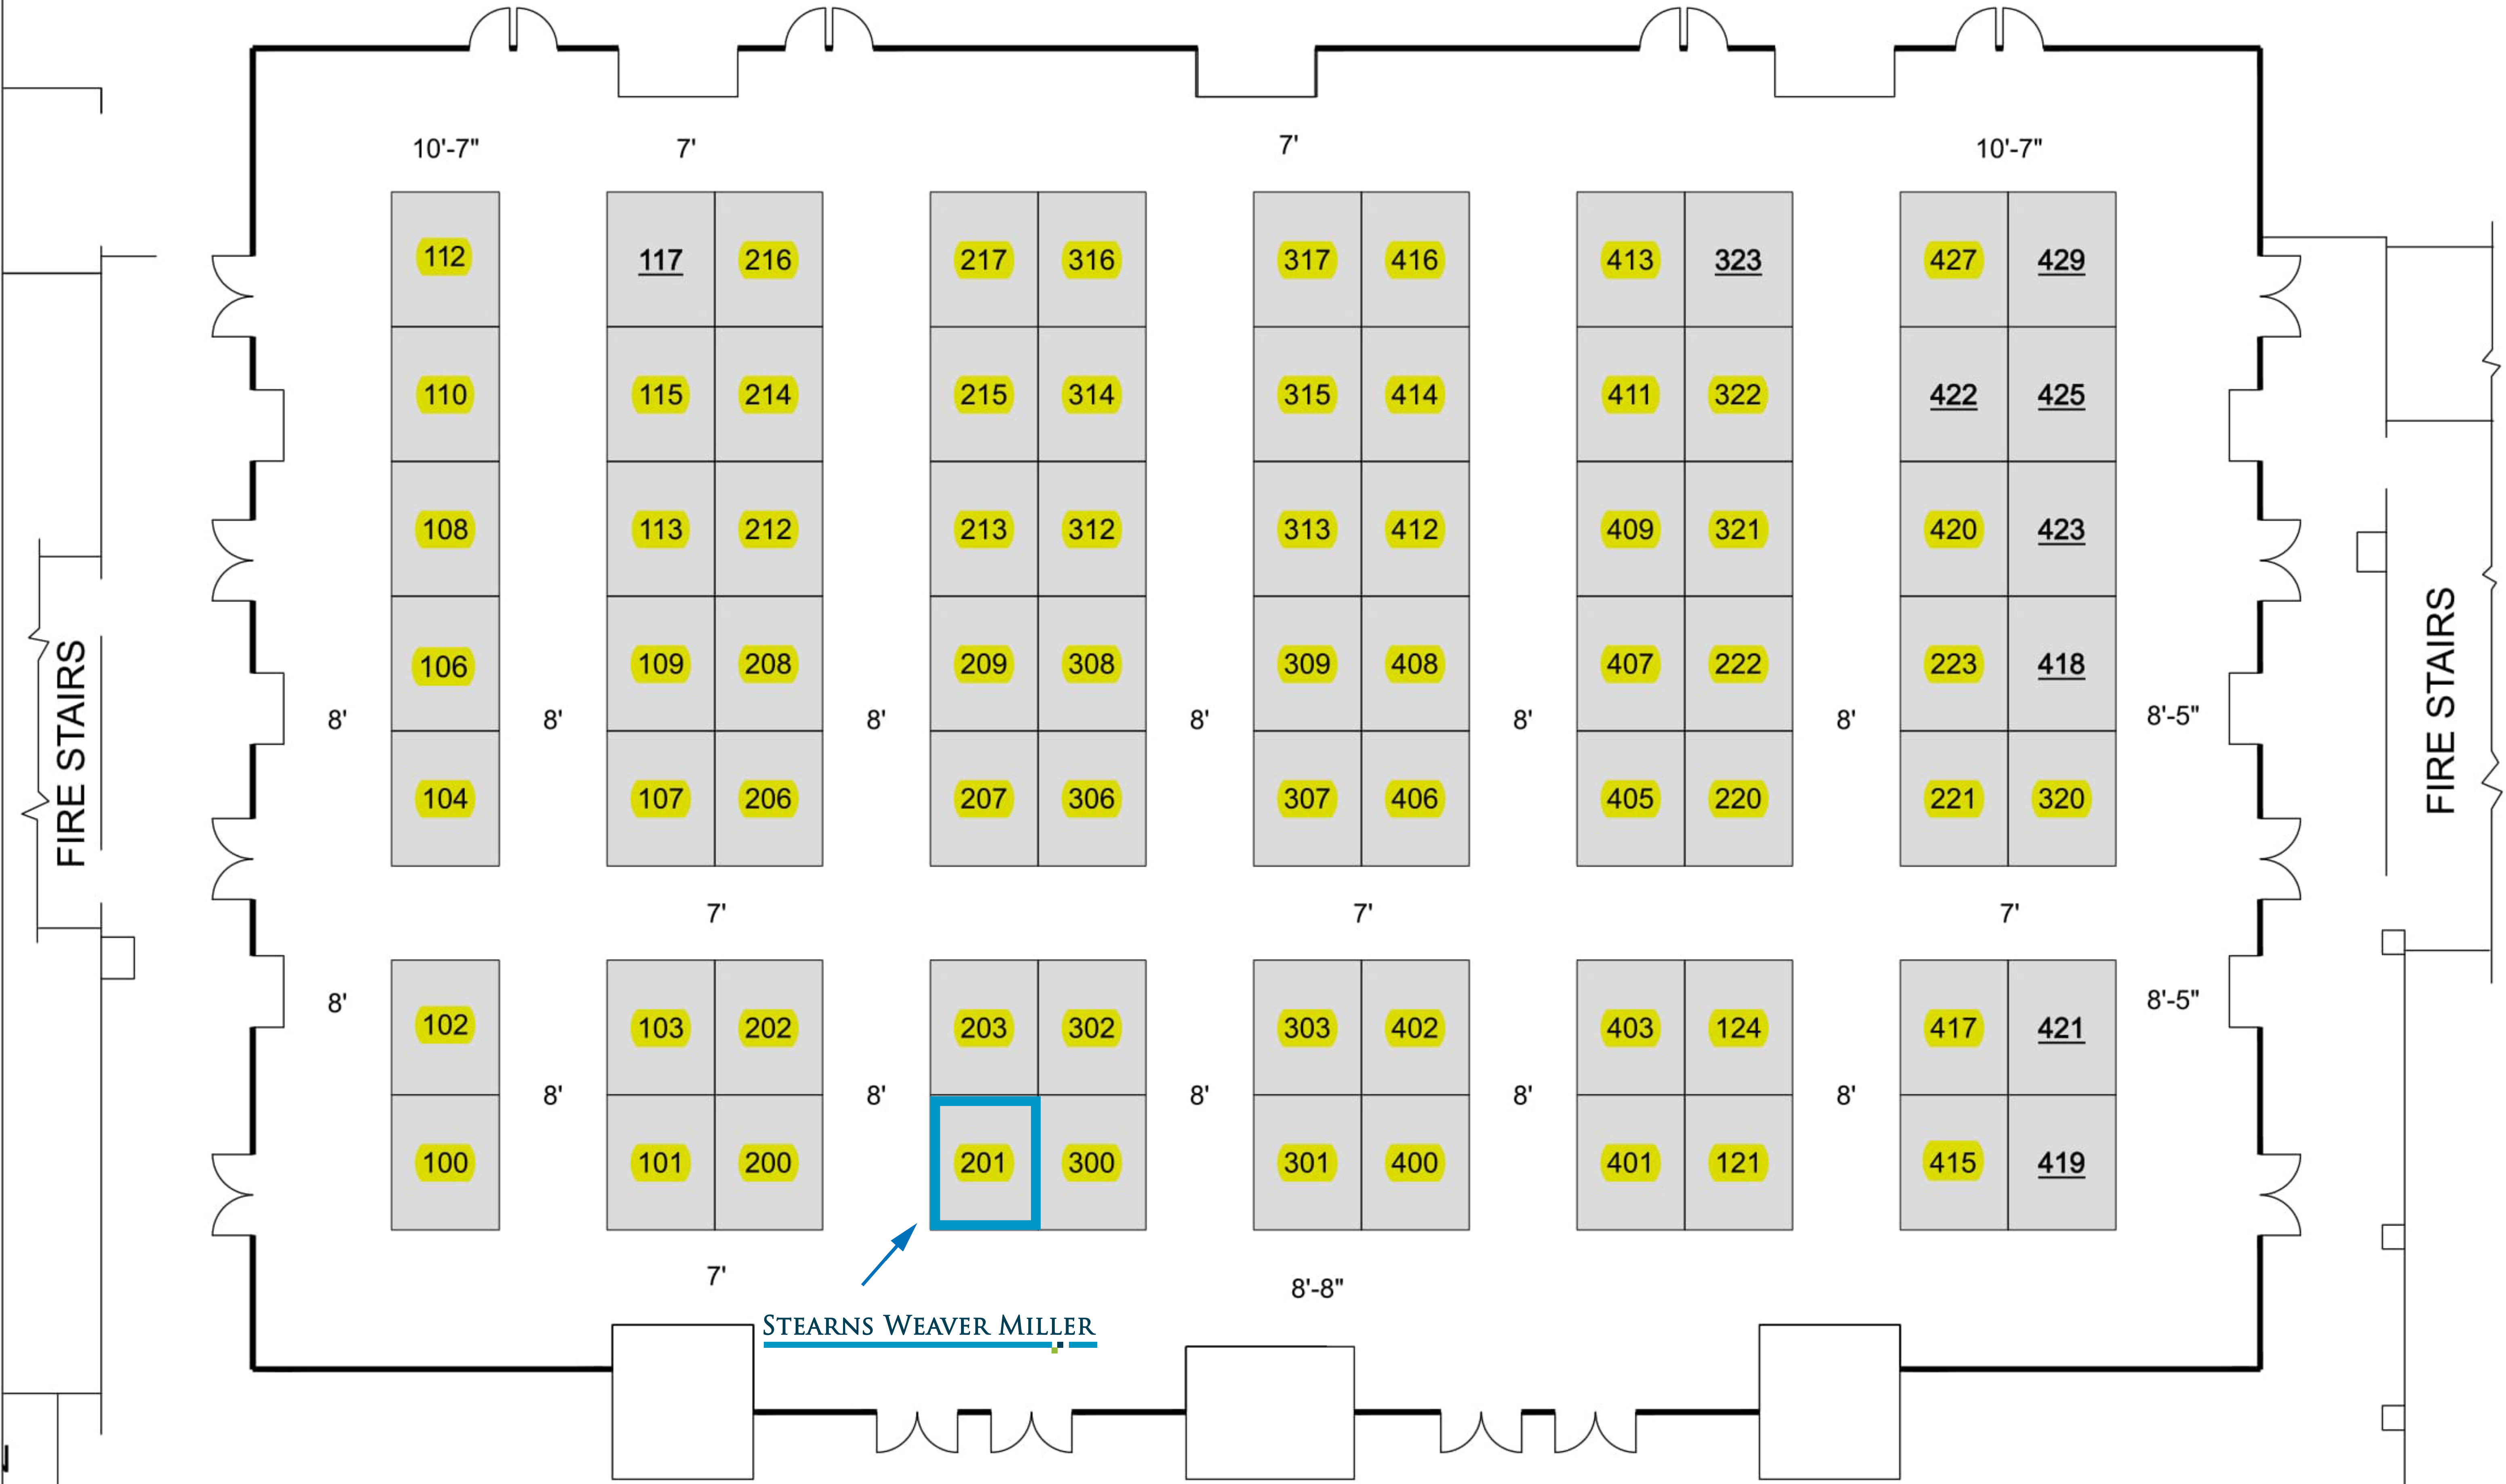

Location:

MARRIOTT
FORTLAUDERDALE
HOTEL
GRAND BALLROOM

Show:

ENVIROMENTAL
PERMITTING
SUMMER SCHOOL
JULY 18-21, 2017

Notes:

FLOOR PLAN IS SUBJECT TO CHANGE
UPON FIRE MARSHALL'S APPROVAL

Booth 8'x10'= 77

Legend:

SCALE: 1/16"=1'

=Booth 8'x10'

Date	Revisions	By
03/21/17	1	RJO
03/23/17	2	RJO

VISTA
CONVENTION SERVICES SOUTH

6901 NW 26 AVE
MIAMI, FL 33147
PHONE (305) 673 1123
FAX (305) 673 8713

0 10' 20'

SCALE (IN FEET)