


110316
Project Architect CH
16652
Permit Submit Date
Project Number
SHADOW STUDY
NOT FOR CONSTRUCTION
X05

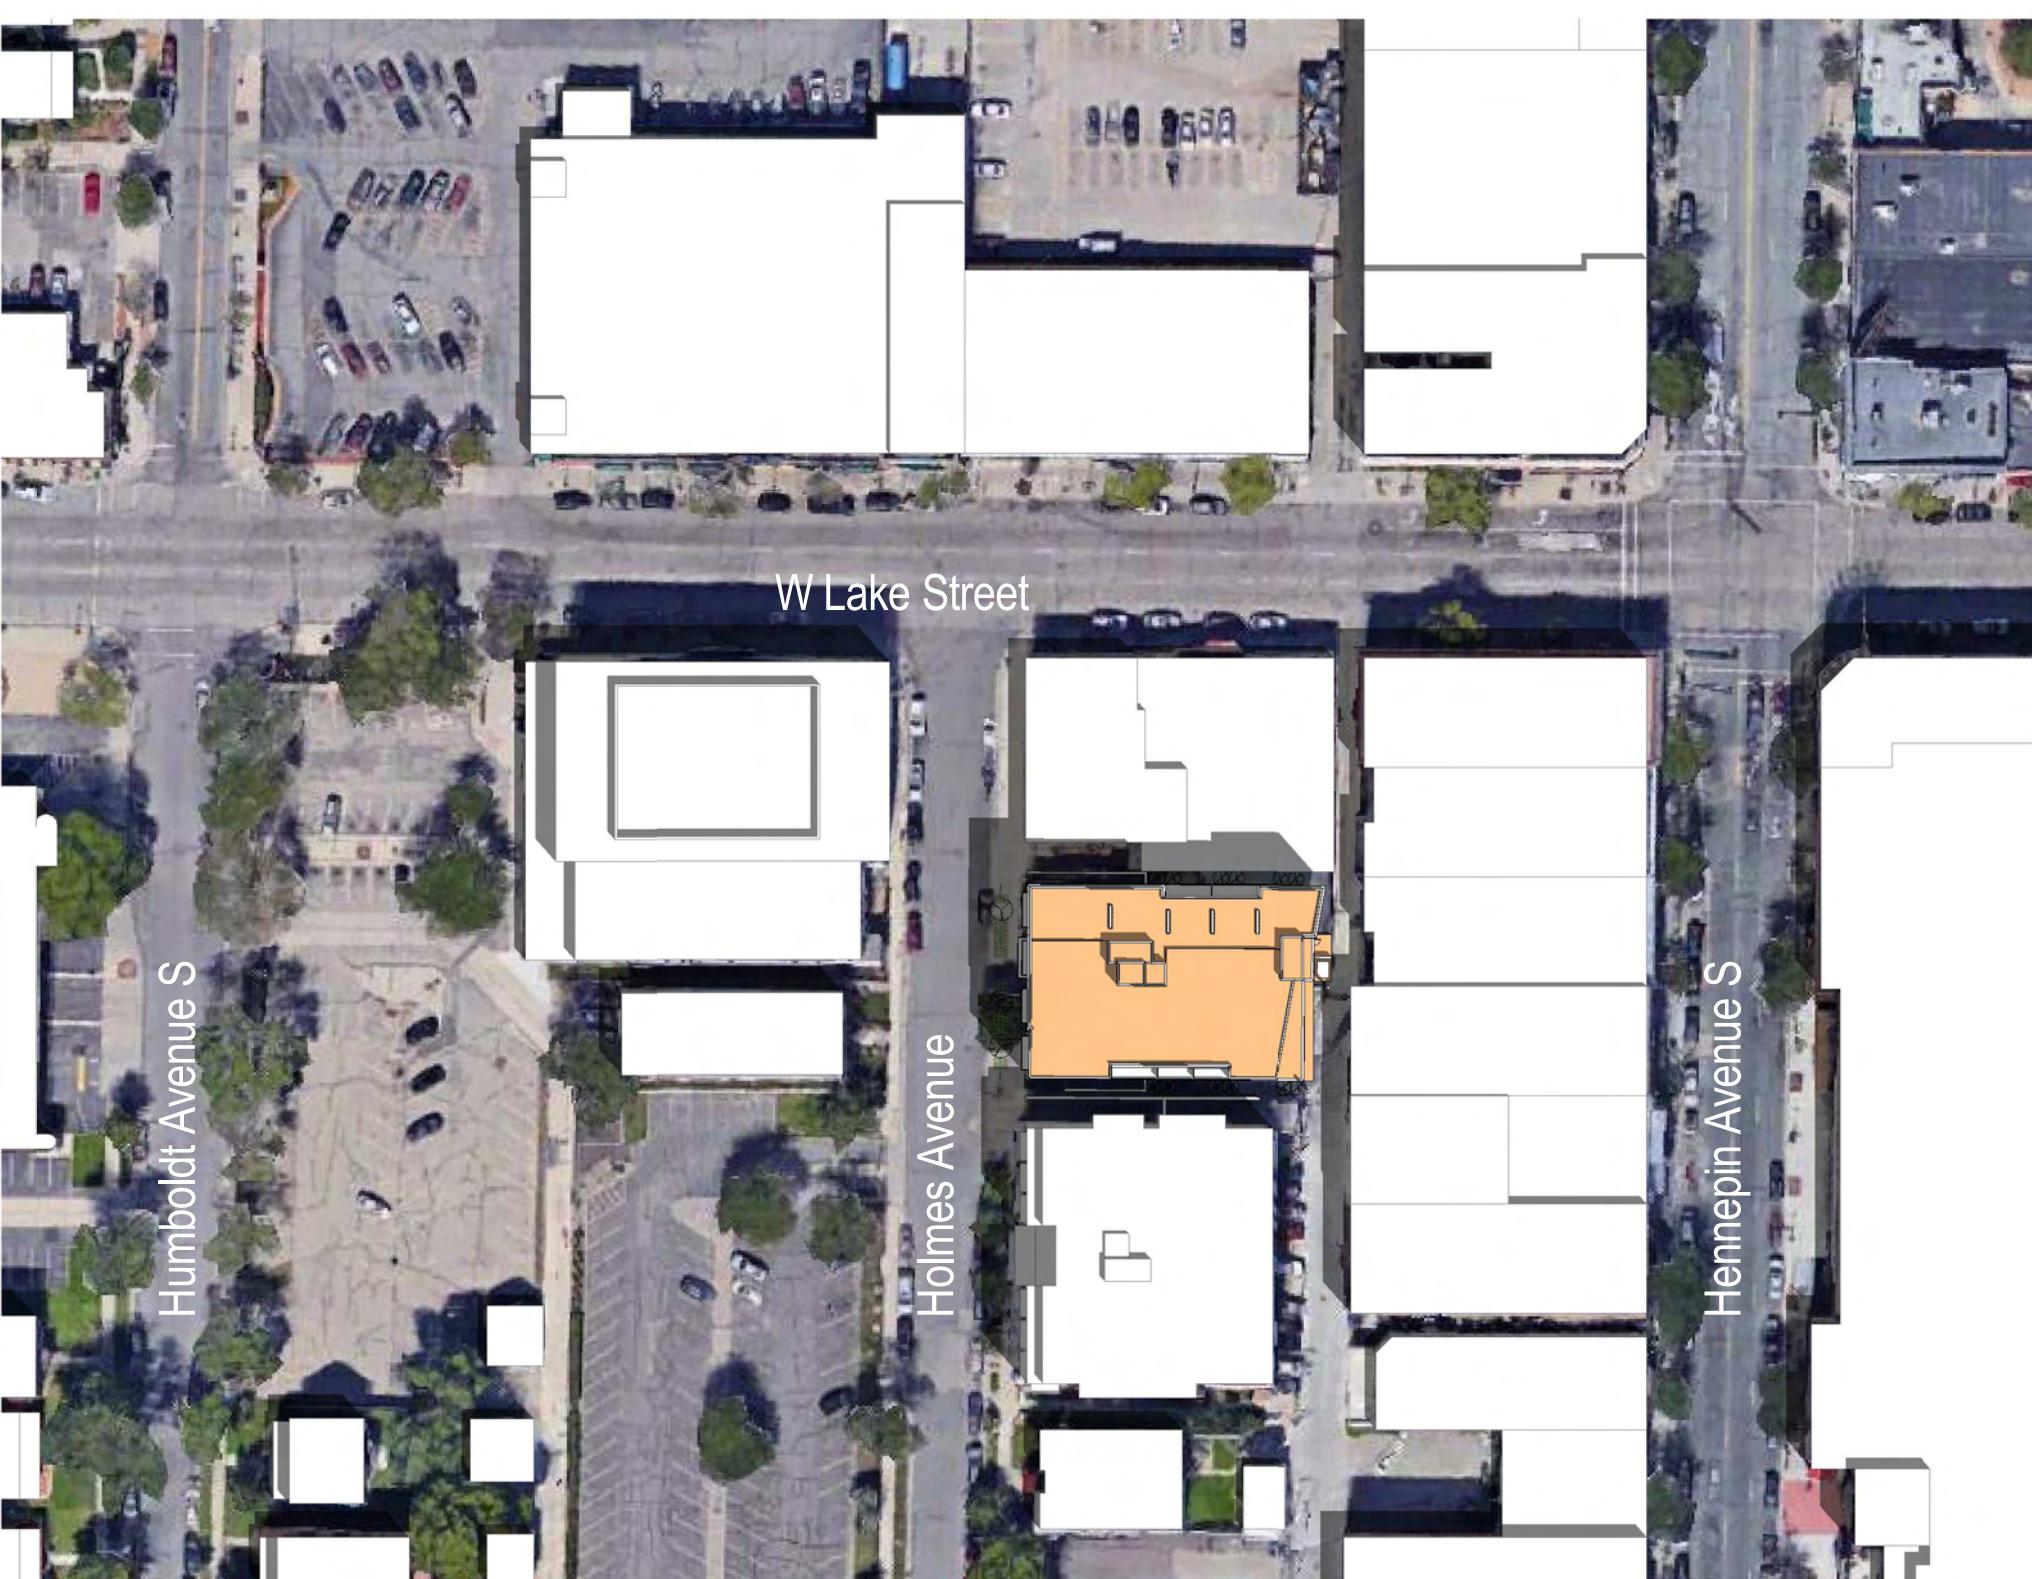


June 21, 8 am

1° = 80'-0"



June 21, Noon

1° = 80'-0"

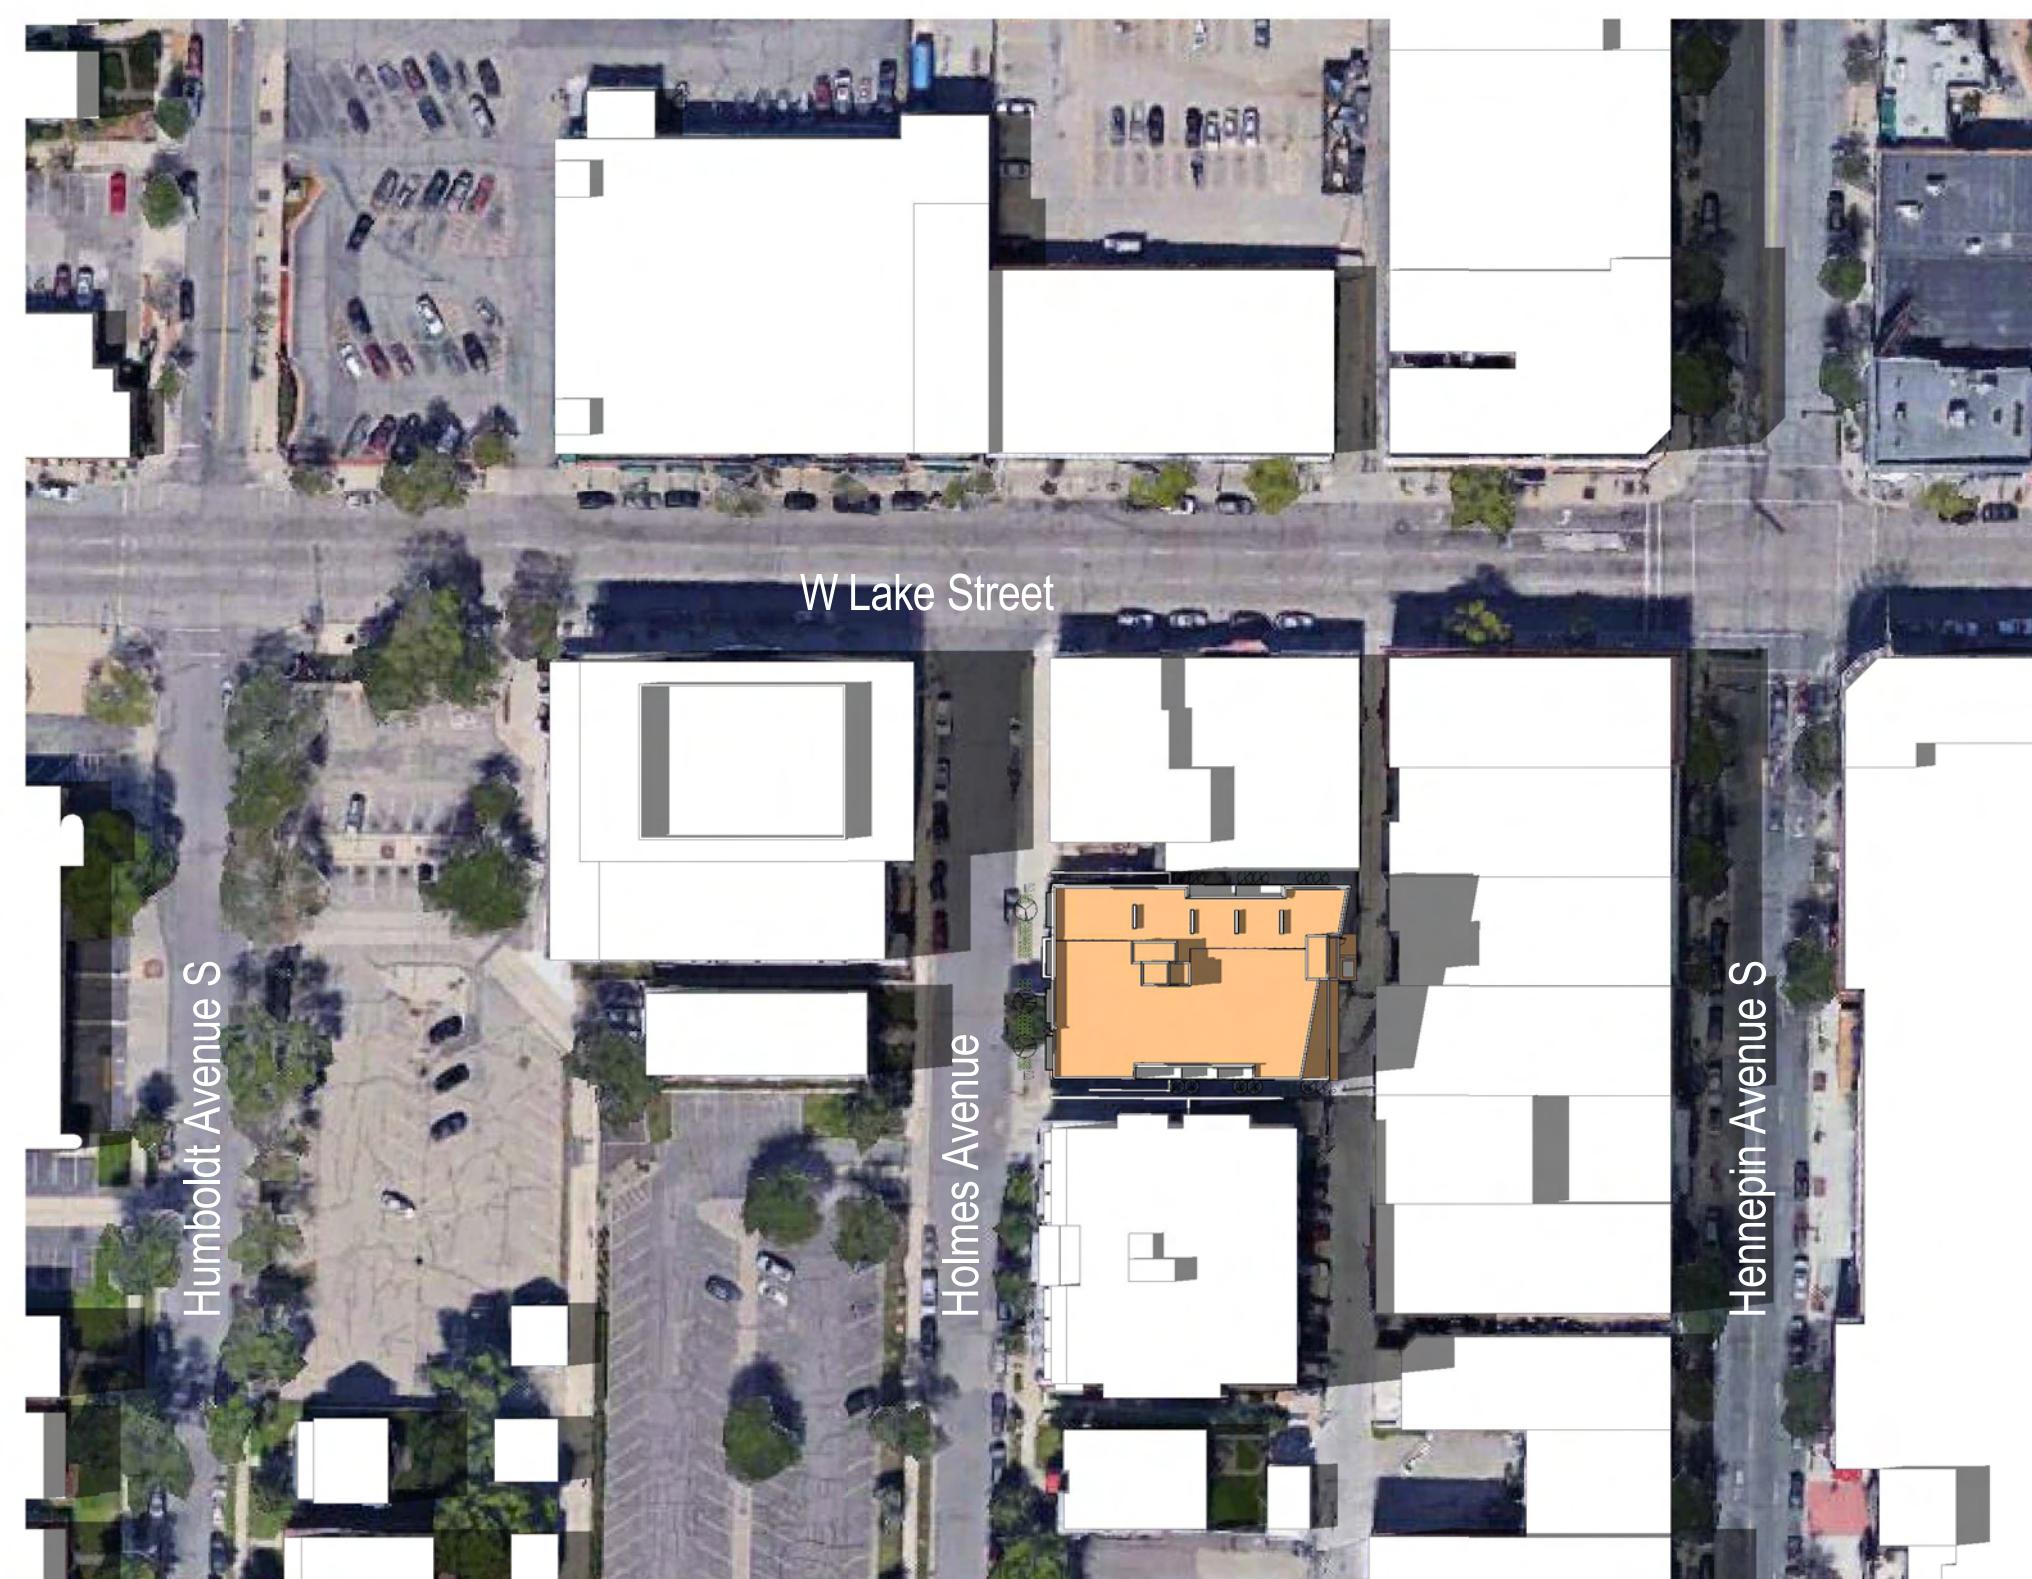


June 21, 5 pm

1° = 80'-0"



March & September 21, 9 am

1° = 80'-0"

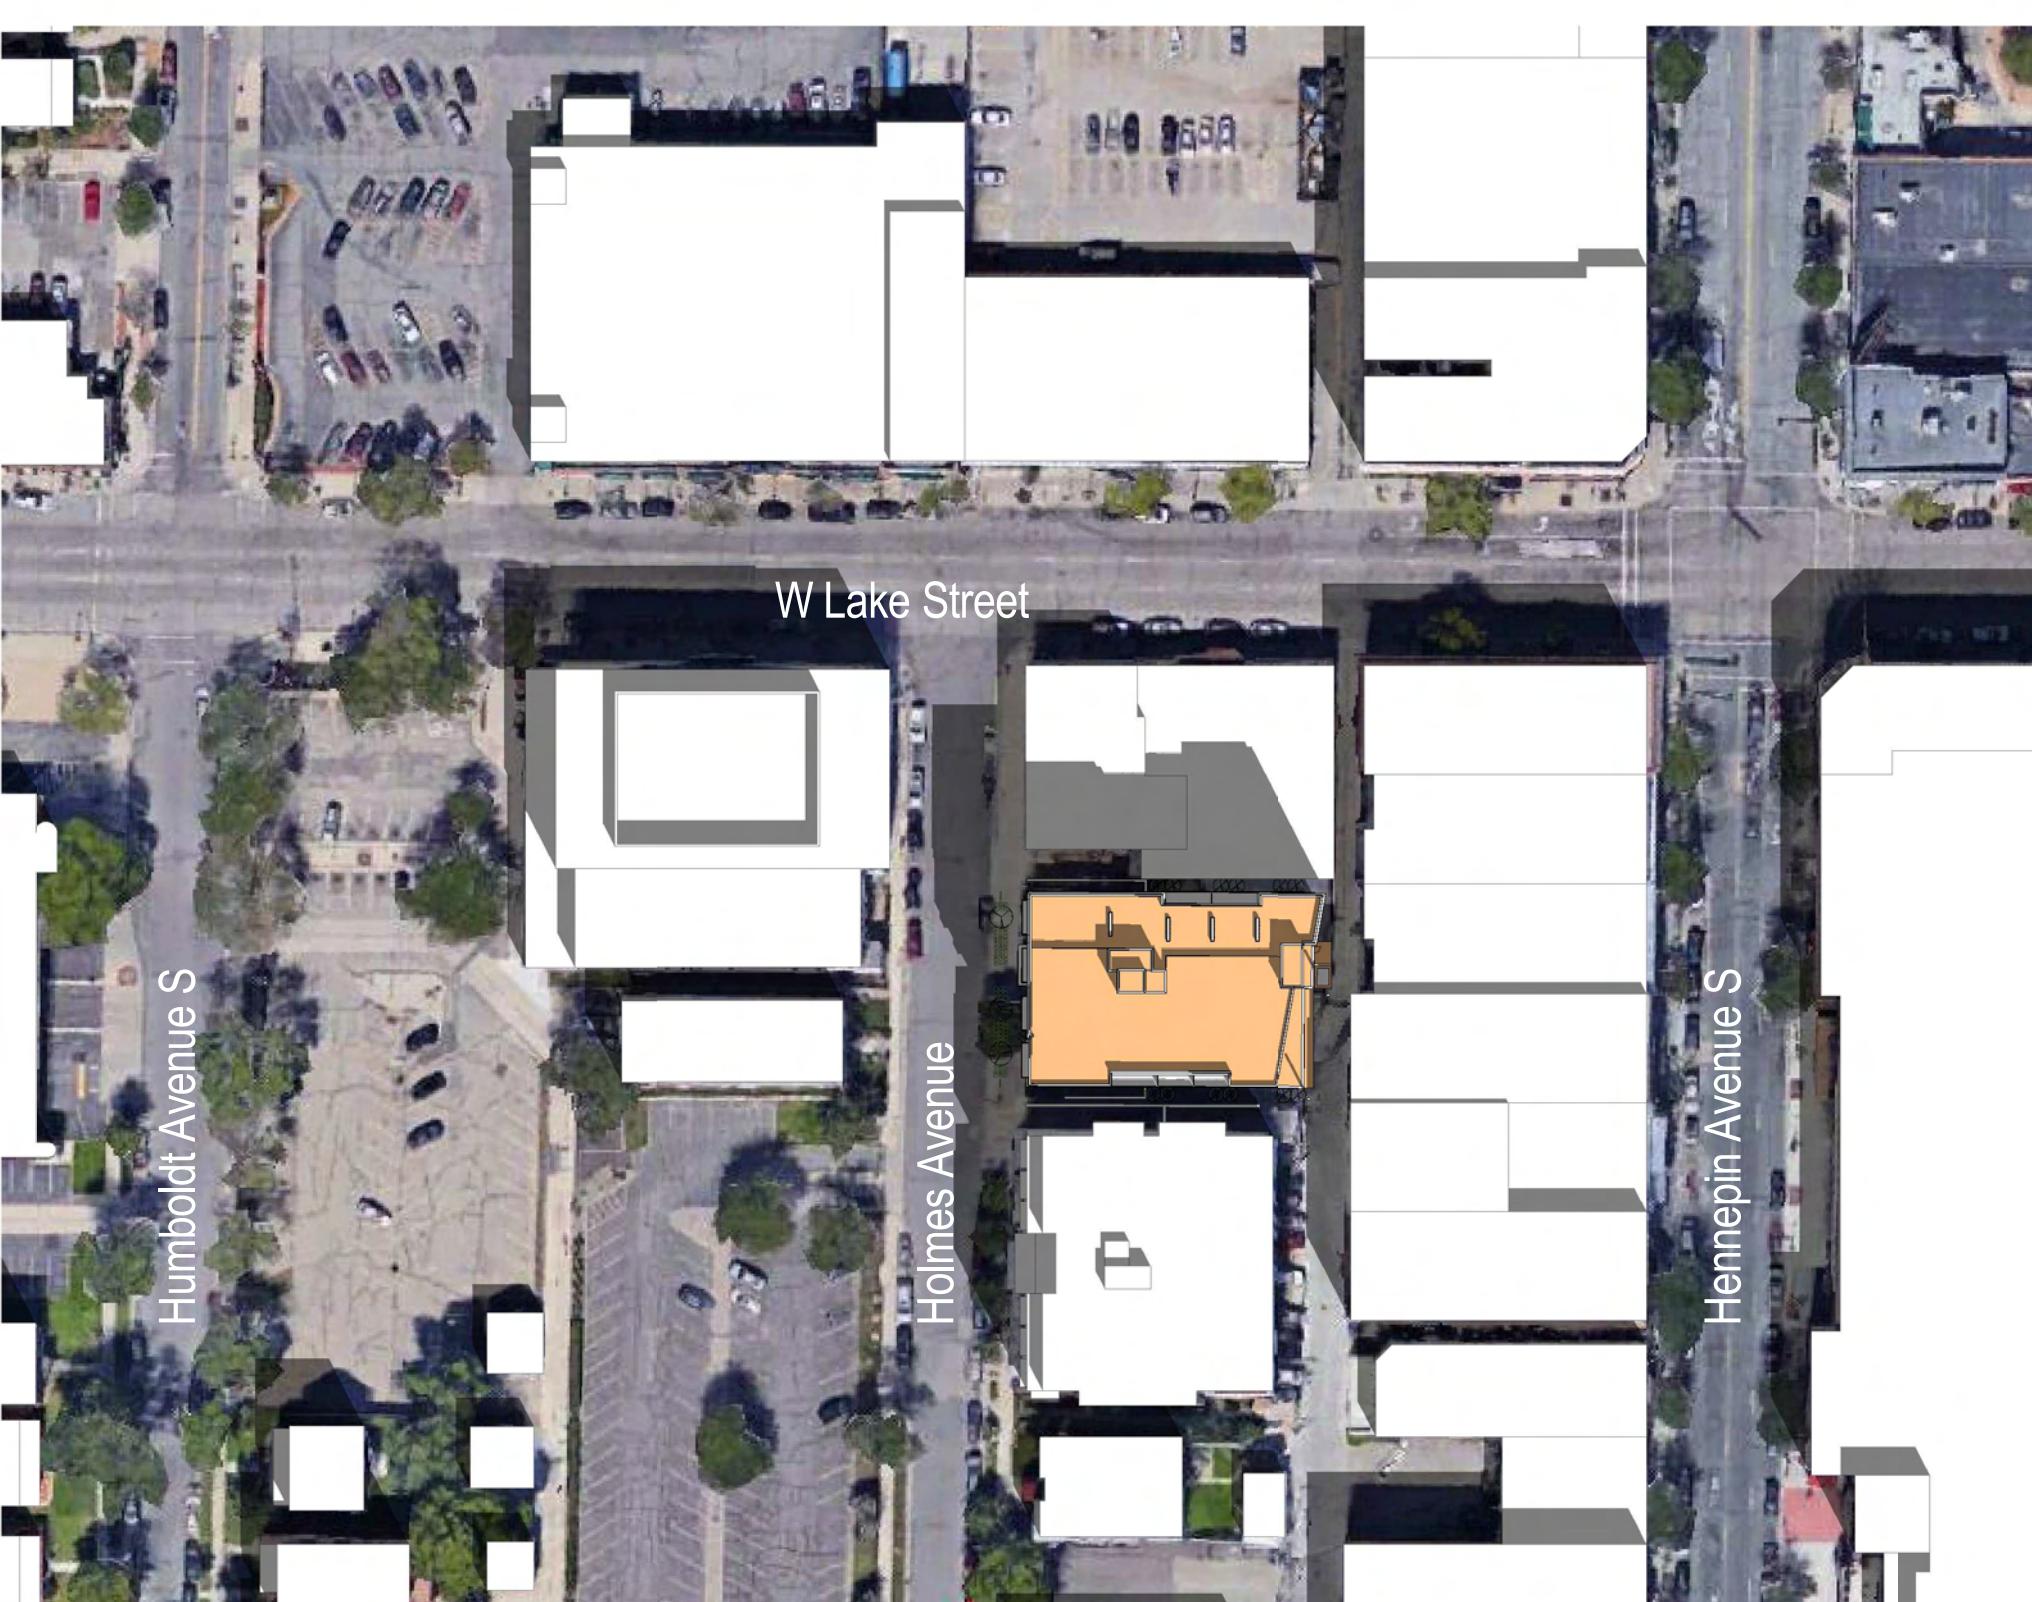

March & September 21, Noon

1° = 80'-0"




March & September 21, 4 pm

1° = 80'-0"




December 21, 10 am

1° = 80'-0"

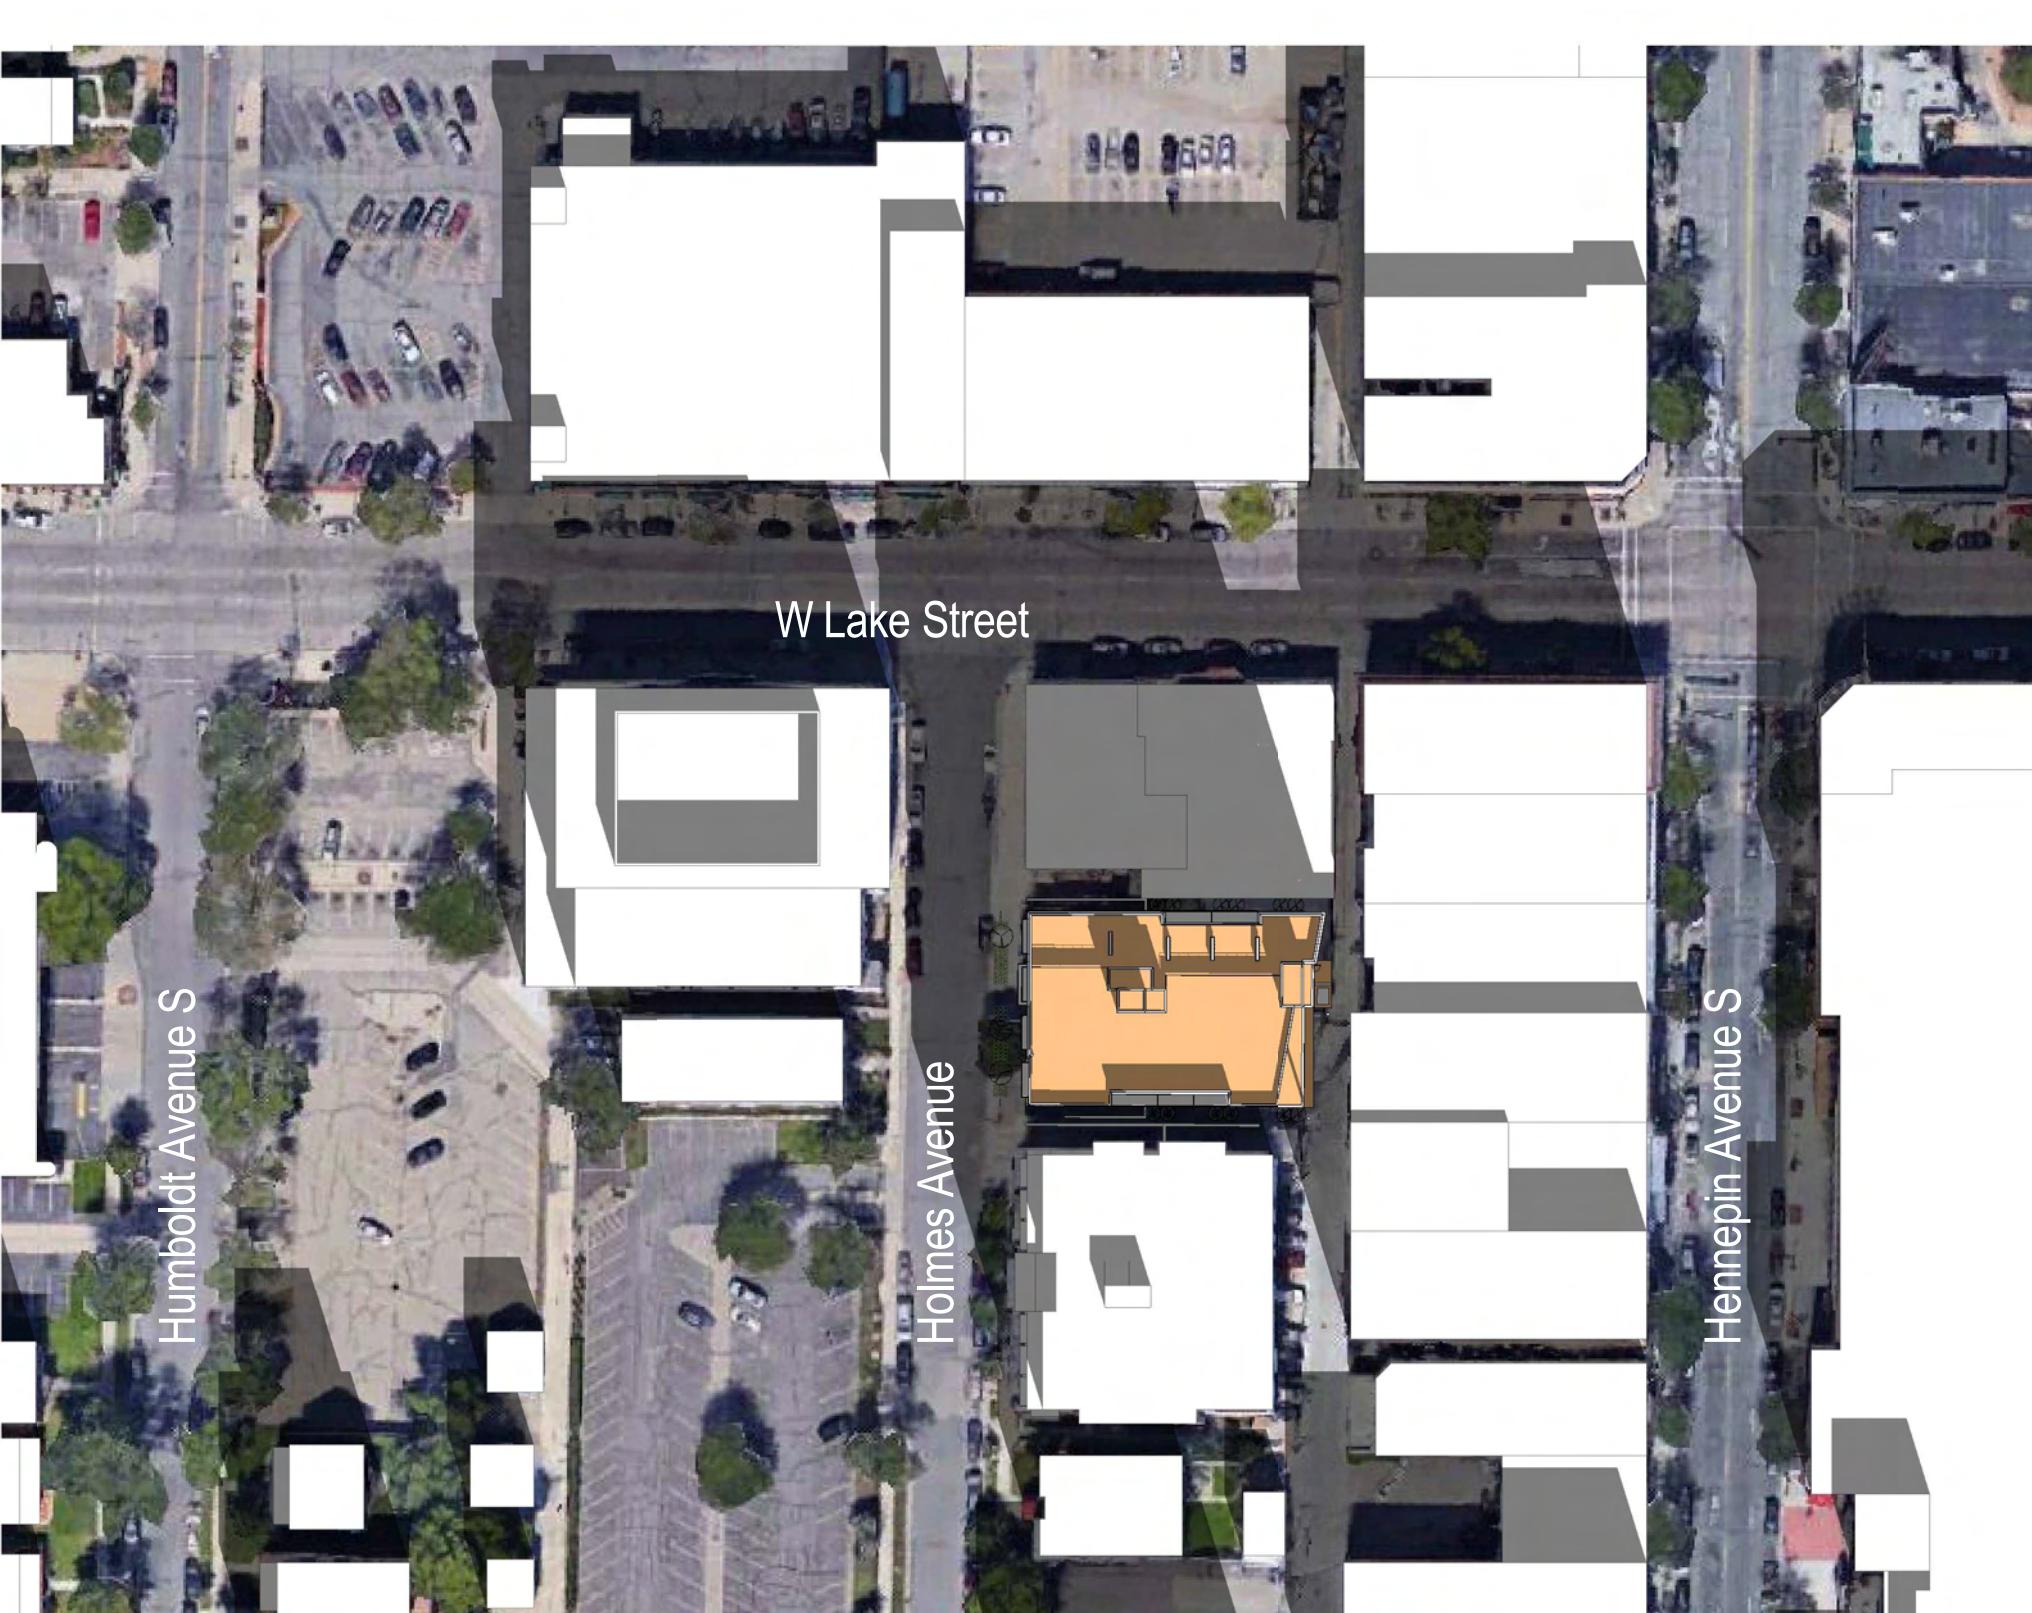

December 21, Noon

1° = 80'-0"

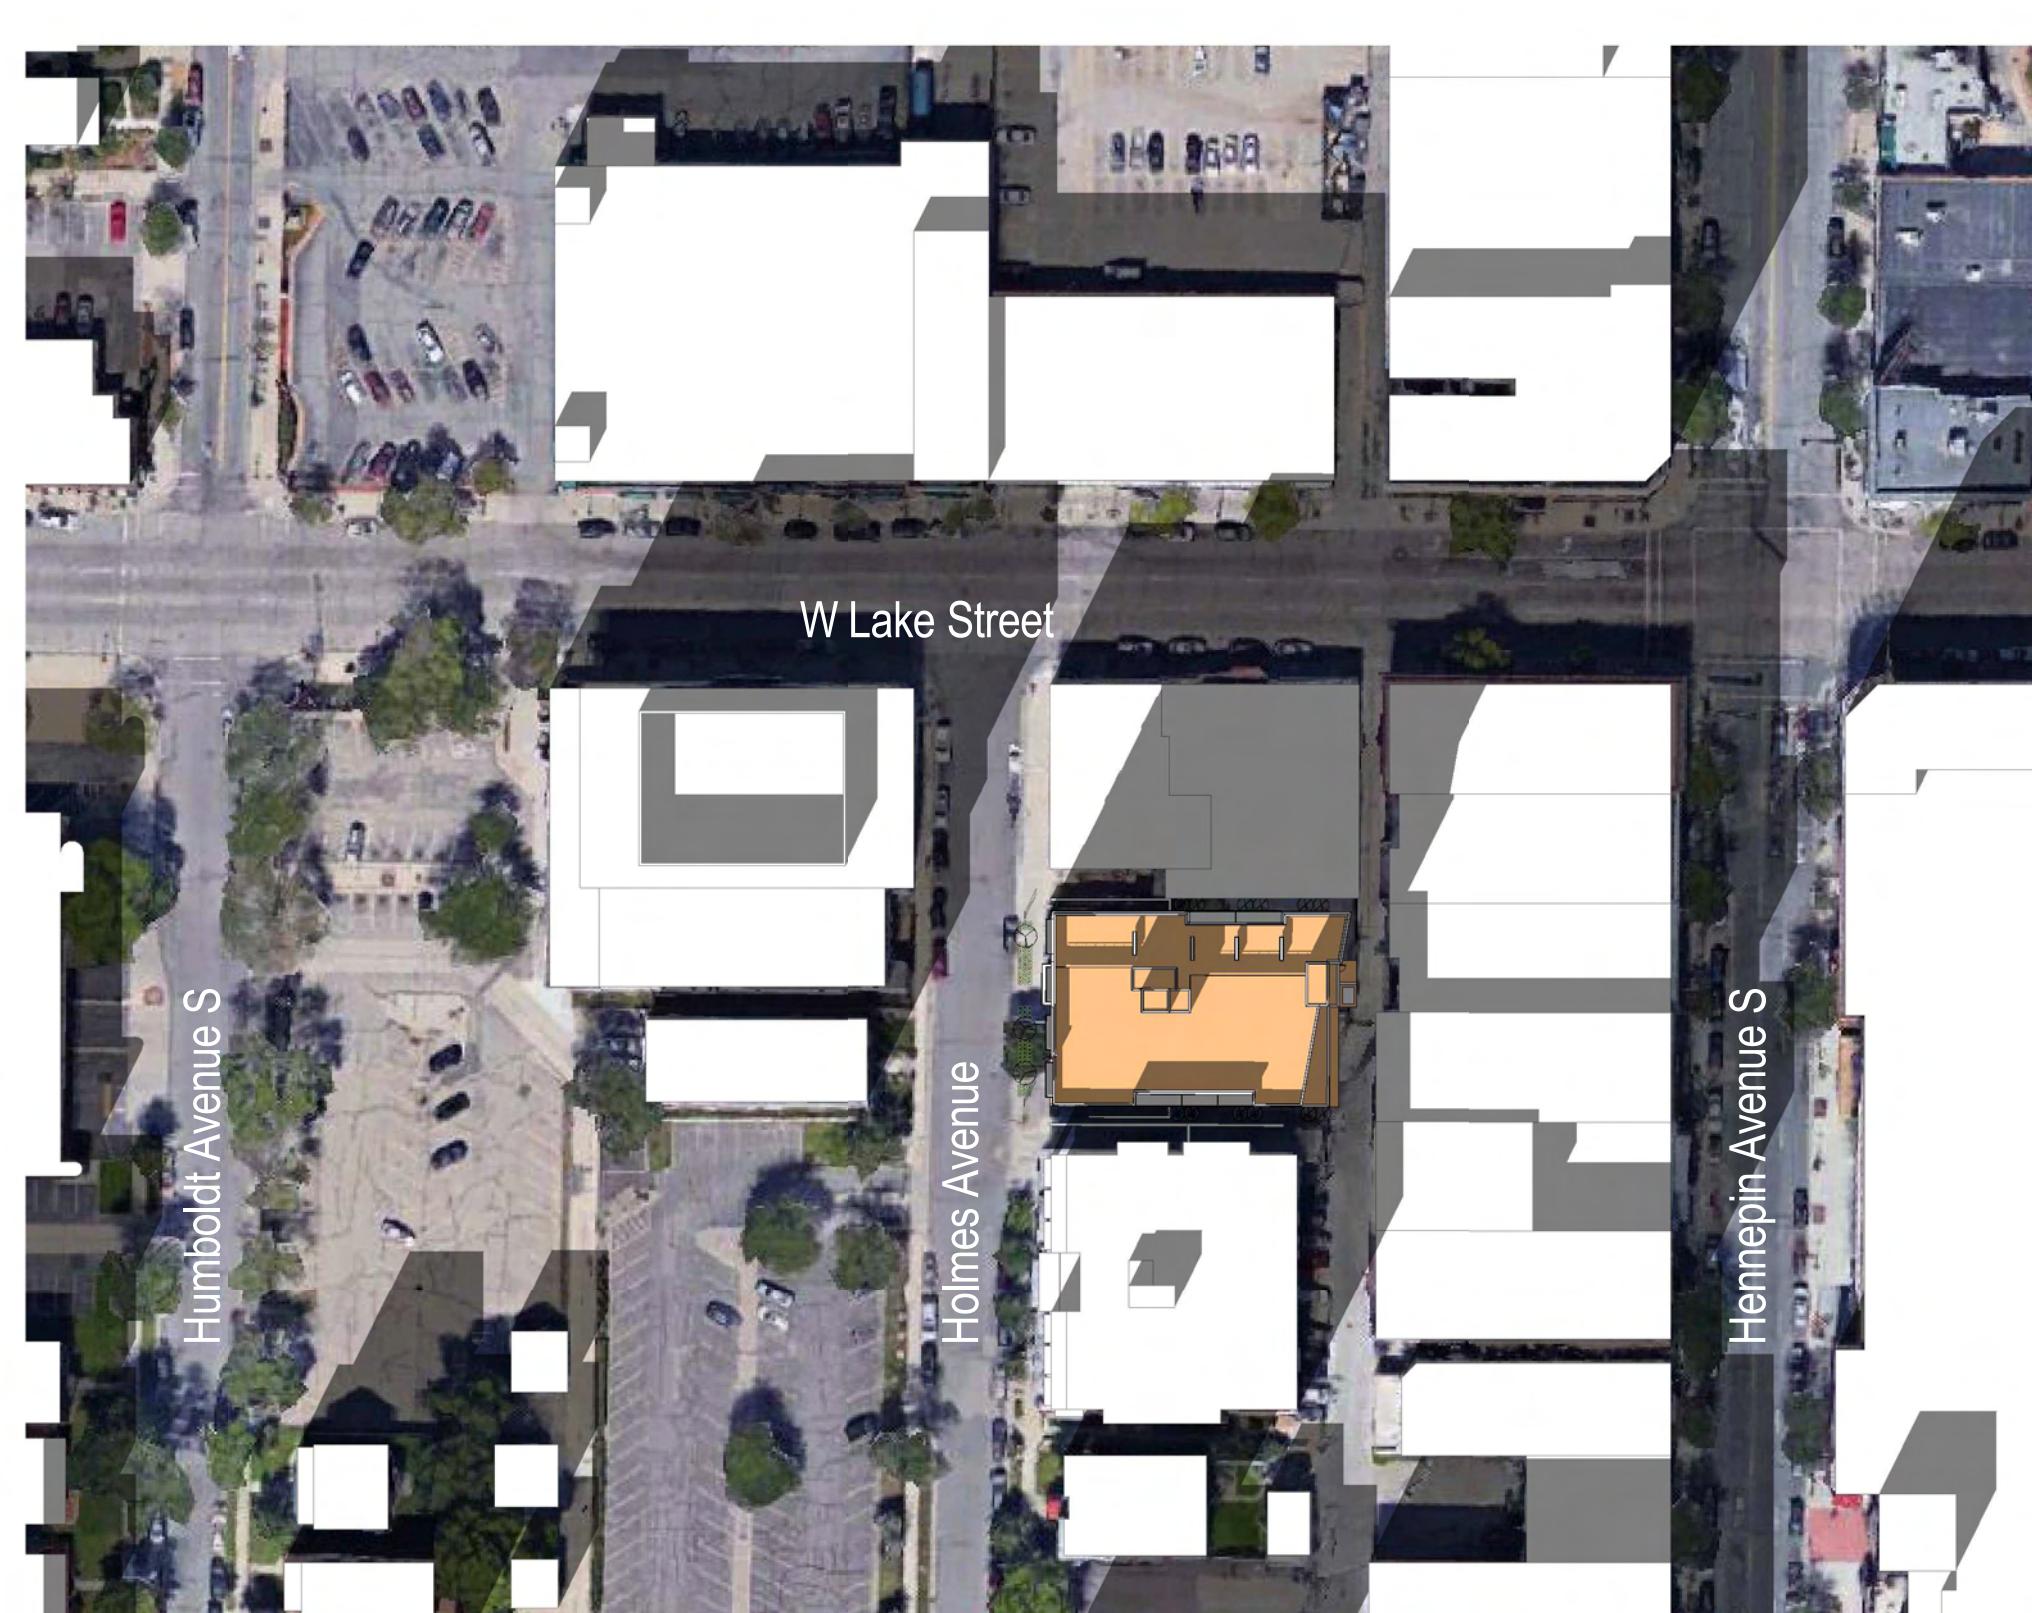

December 21, 3 pm

1° = 80'-0"