




Holiday Inn

Floor plan is not to scale.

Loading Dock

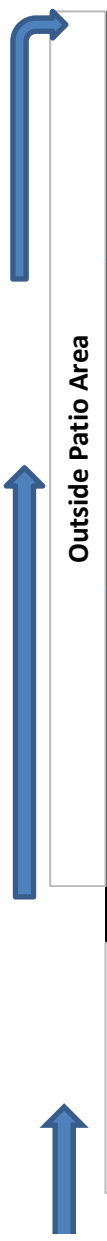

Outside Patio Area

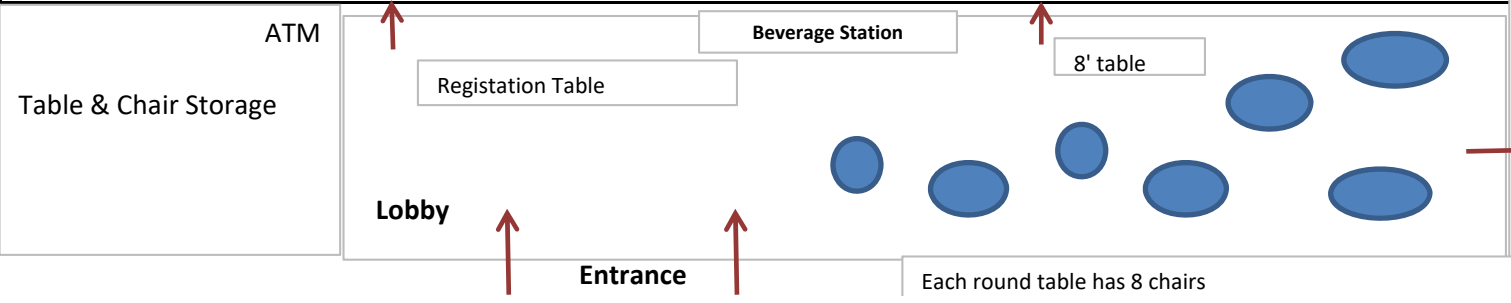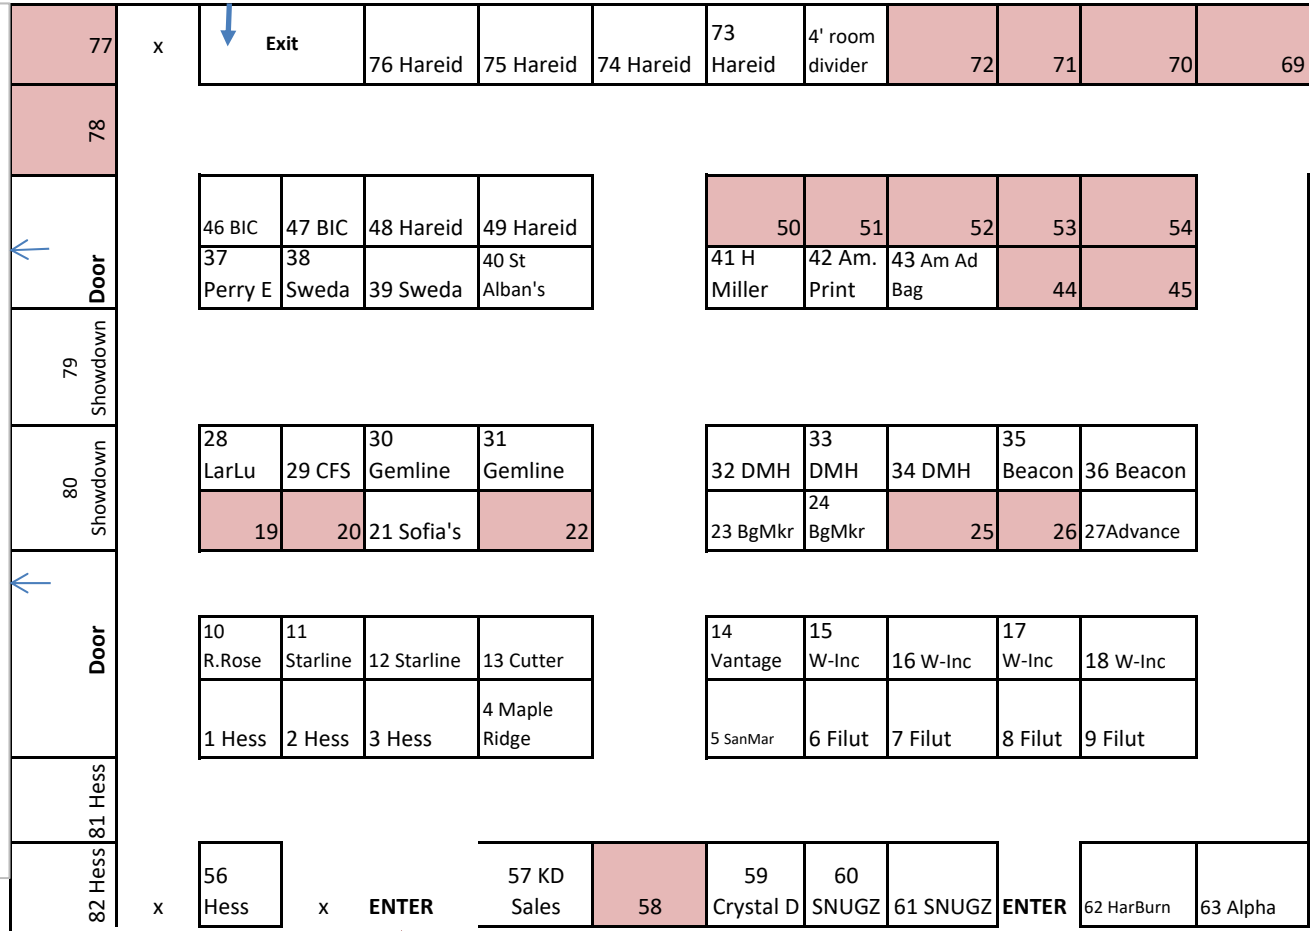

Professional Development (theatre seating)

VADNAIS HEIGHTS ROOM

