

## FOR LEASE: Port Laredo Trade Center

19,710 SF Industrial Service Facility on 25.82 Paved Acres

12101 Jim Young Way, Laredo, TX 78045

FIRST  
HOUSTON Properties, Inc.



REALTERM



### Juan Fraga

Laredo Industrial Partner  
(956) 234-4177  
Juan@fhproperties.com

### James Mashni

James Mashni  
(713) 534-1896  
James@fhproperties.com

### Patrick McKiernan

Patrick McKiernan  
(713) 534-1888  
Patrick@fhproperties.com

# FOR LEASE: Port Laredo Trade Center

19,710 SF Industrial Service Facility on 25.82 Paved Acres

12101 Jim Young Way, Laredo, TX 78045

FIRST  
HOUSTON Properties, Inc.



REALTERM

**Address:** 12101 Jim Young Way  
Laredo, TX 78045

**Size:** Site Size: 25.82 Acres  
Rentable Square Feet: 19,710 SF

## **PROPERTY HIGHLIGHTS:**

### Warehouse/Shop:

- 19,710 SF Shop
- 2,250 SF Spec Office
- Grade-Level Loading
- (7) Drive-Through Bays
- 24' Clear Height


### Yard:

- 25.82 Usable Acres (Fully Paved)
  - Ability to Subdivide
- Fully Fenced & Secured
- LED Lighting Throughout Yard
- ±655 Dedicated Trailer Parking
- (5) Points of Access

## **LOCATION HIGHLIGHTS:**

- 1.5 Miles from I-35
- 8.2 Miles from World Trade Bridge
- 14 Miles from Laredo International Airport
- Next to Union Pacific Intermodal Terminal
- Adjacent to a 932,600 SF speculative industrial park

**LEASE RATE: CONTACT BROKERS**

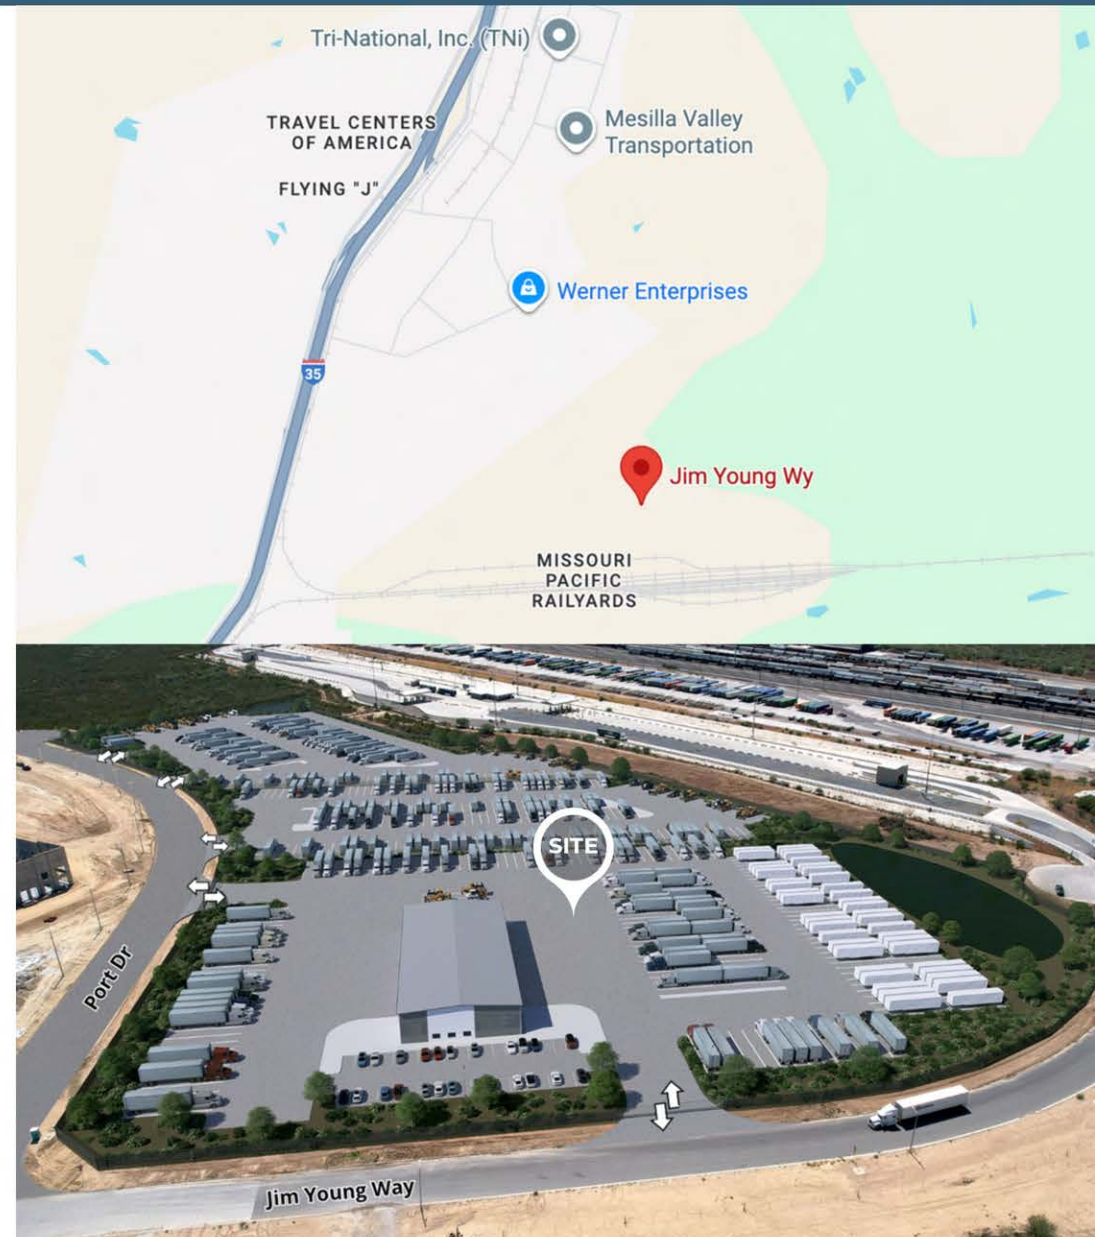

### **Juan Fraga**

Laredo Industrial Partner  
(956) 234-4177  
Juan@fhproperties.com

### **James Mashni**

James Mashni  
(713) 534-1896  
James@fhproperties.com

### **Patrick McKiernan**

Patrick McKiernan  
(713) 534-1888  
Patrick@fhproperties.com

## FOR LEASE: Port Laredo Trade Center

19,710 SF Industrial Service Facility on 25.82 Paved Acres

12101 Jim Young Way, Laredo, TX 78045

FIRST  
HOUSTON Properties, Inc.



REALTERM

### Divisibility Options

*The property can be divided into the following options:*


Site 1: 10.44 acres on western half of site with building

Site 2: 6.18 acres in middle section

Site 3: 4.65 acres using 3rd access point on Port Drive and assuming we split that eastern parcel into two suites

Site 4: 4.54 acres using 4th access point on Port Drive and assuming we split that eastern parcel into two suites

Flexible suite configurations available to accommodate larger or smaller space requirements

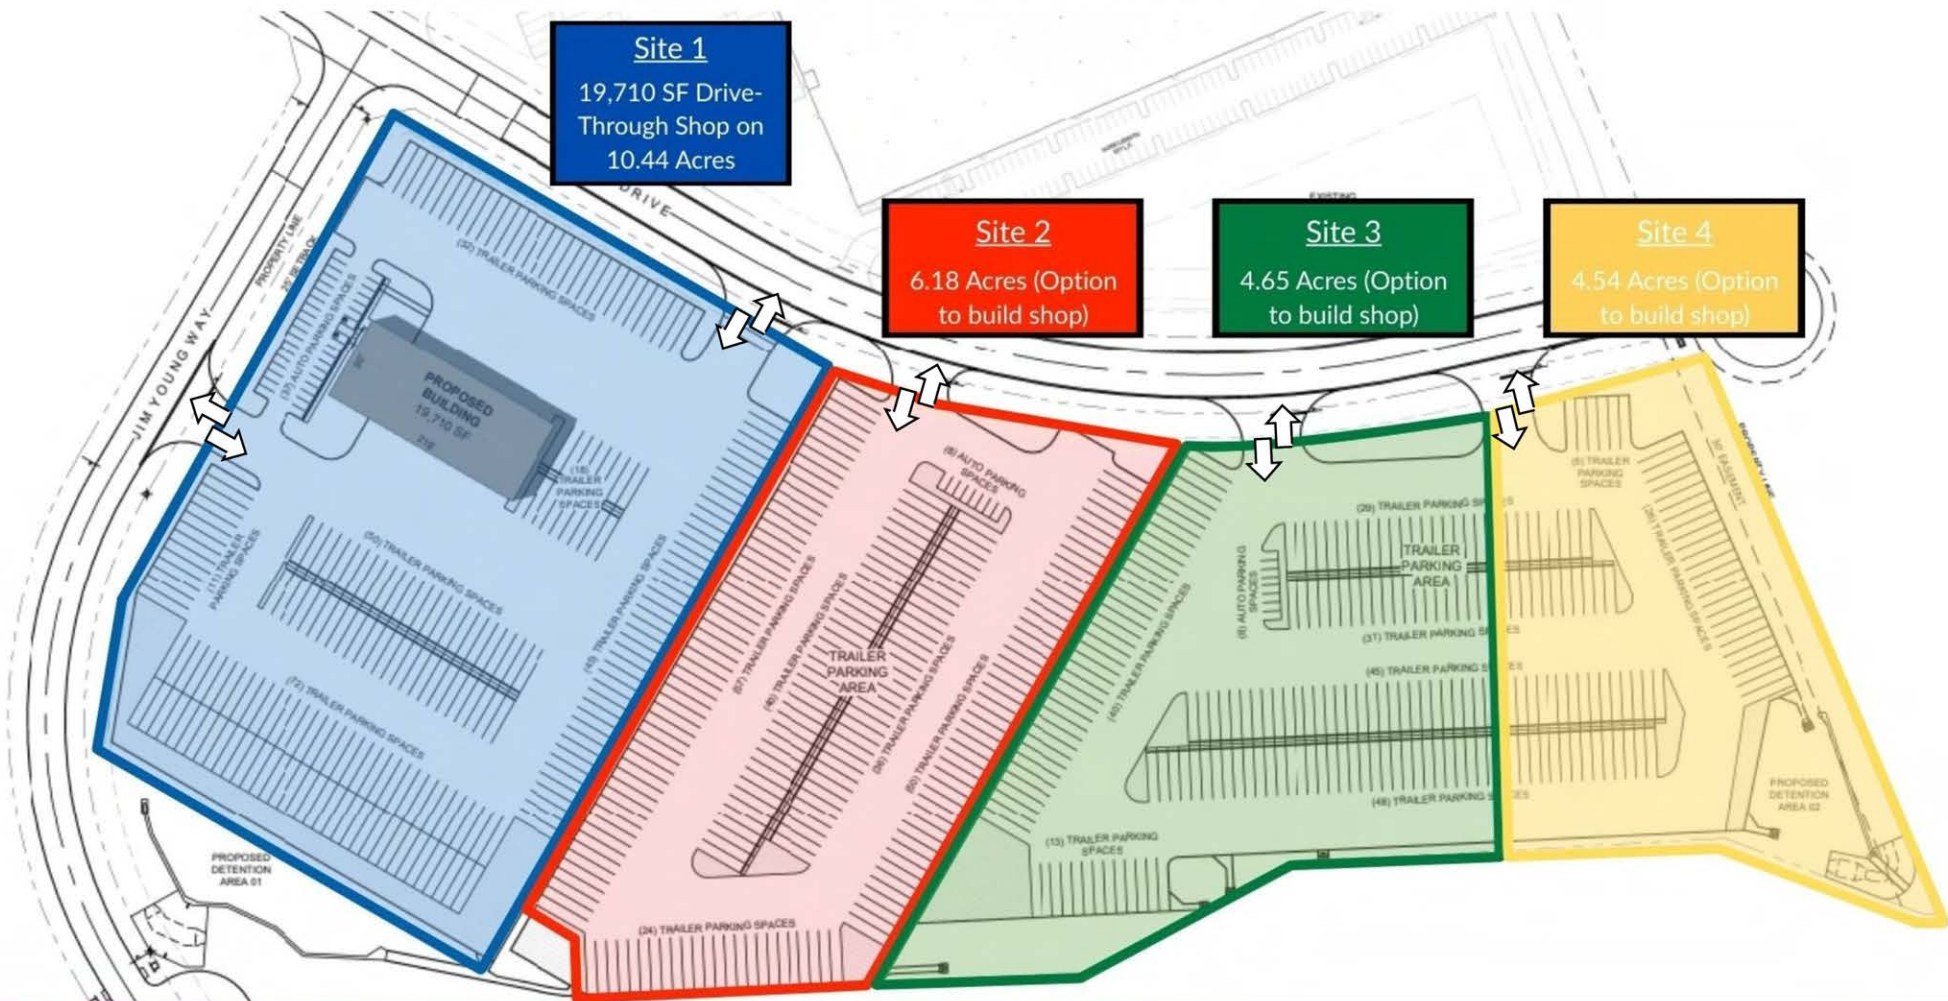

# FOR LEASE: Port Laredo Trade Center

19,710 SF Industrial Service Facility on 25.82 Paved Acres

12101 Jim Young Way, Laredo, TX 78045

FIRST  
HOUSTON Properties, Inc.



REALTERM



# FOR LEASE: Port Laredo Trade Center

19,710 SF Industrial Service Facility on 25.82 Paved Acres

12101 Jim Young Way, Laredo, TX 78045

FIRST  
HOUSTON Properties, Inc.




REALTERM



Location Aerial: Port Laredo Trade Center

12101 Jim Young Way, Laredo, TX 78045

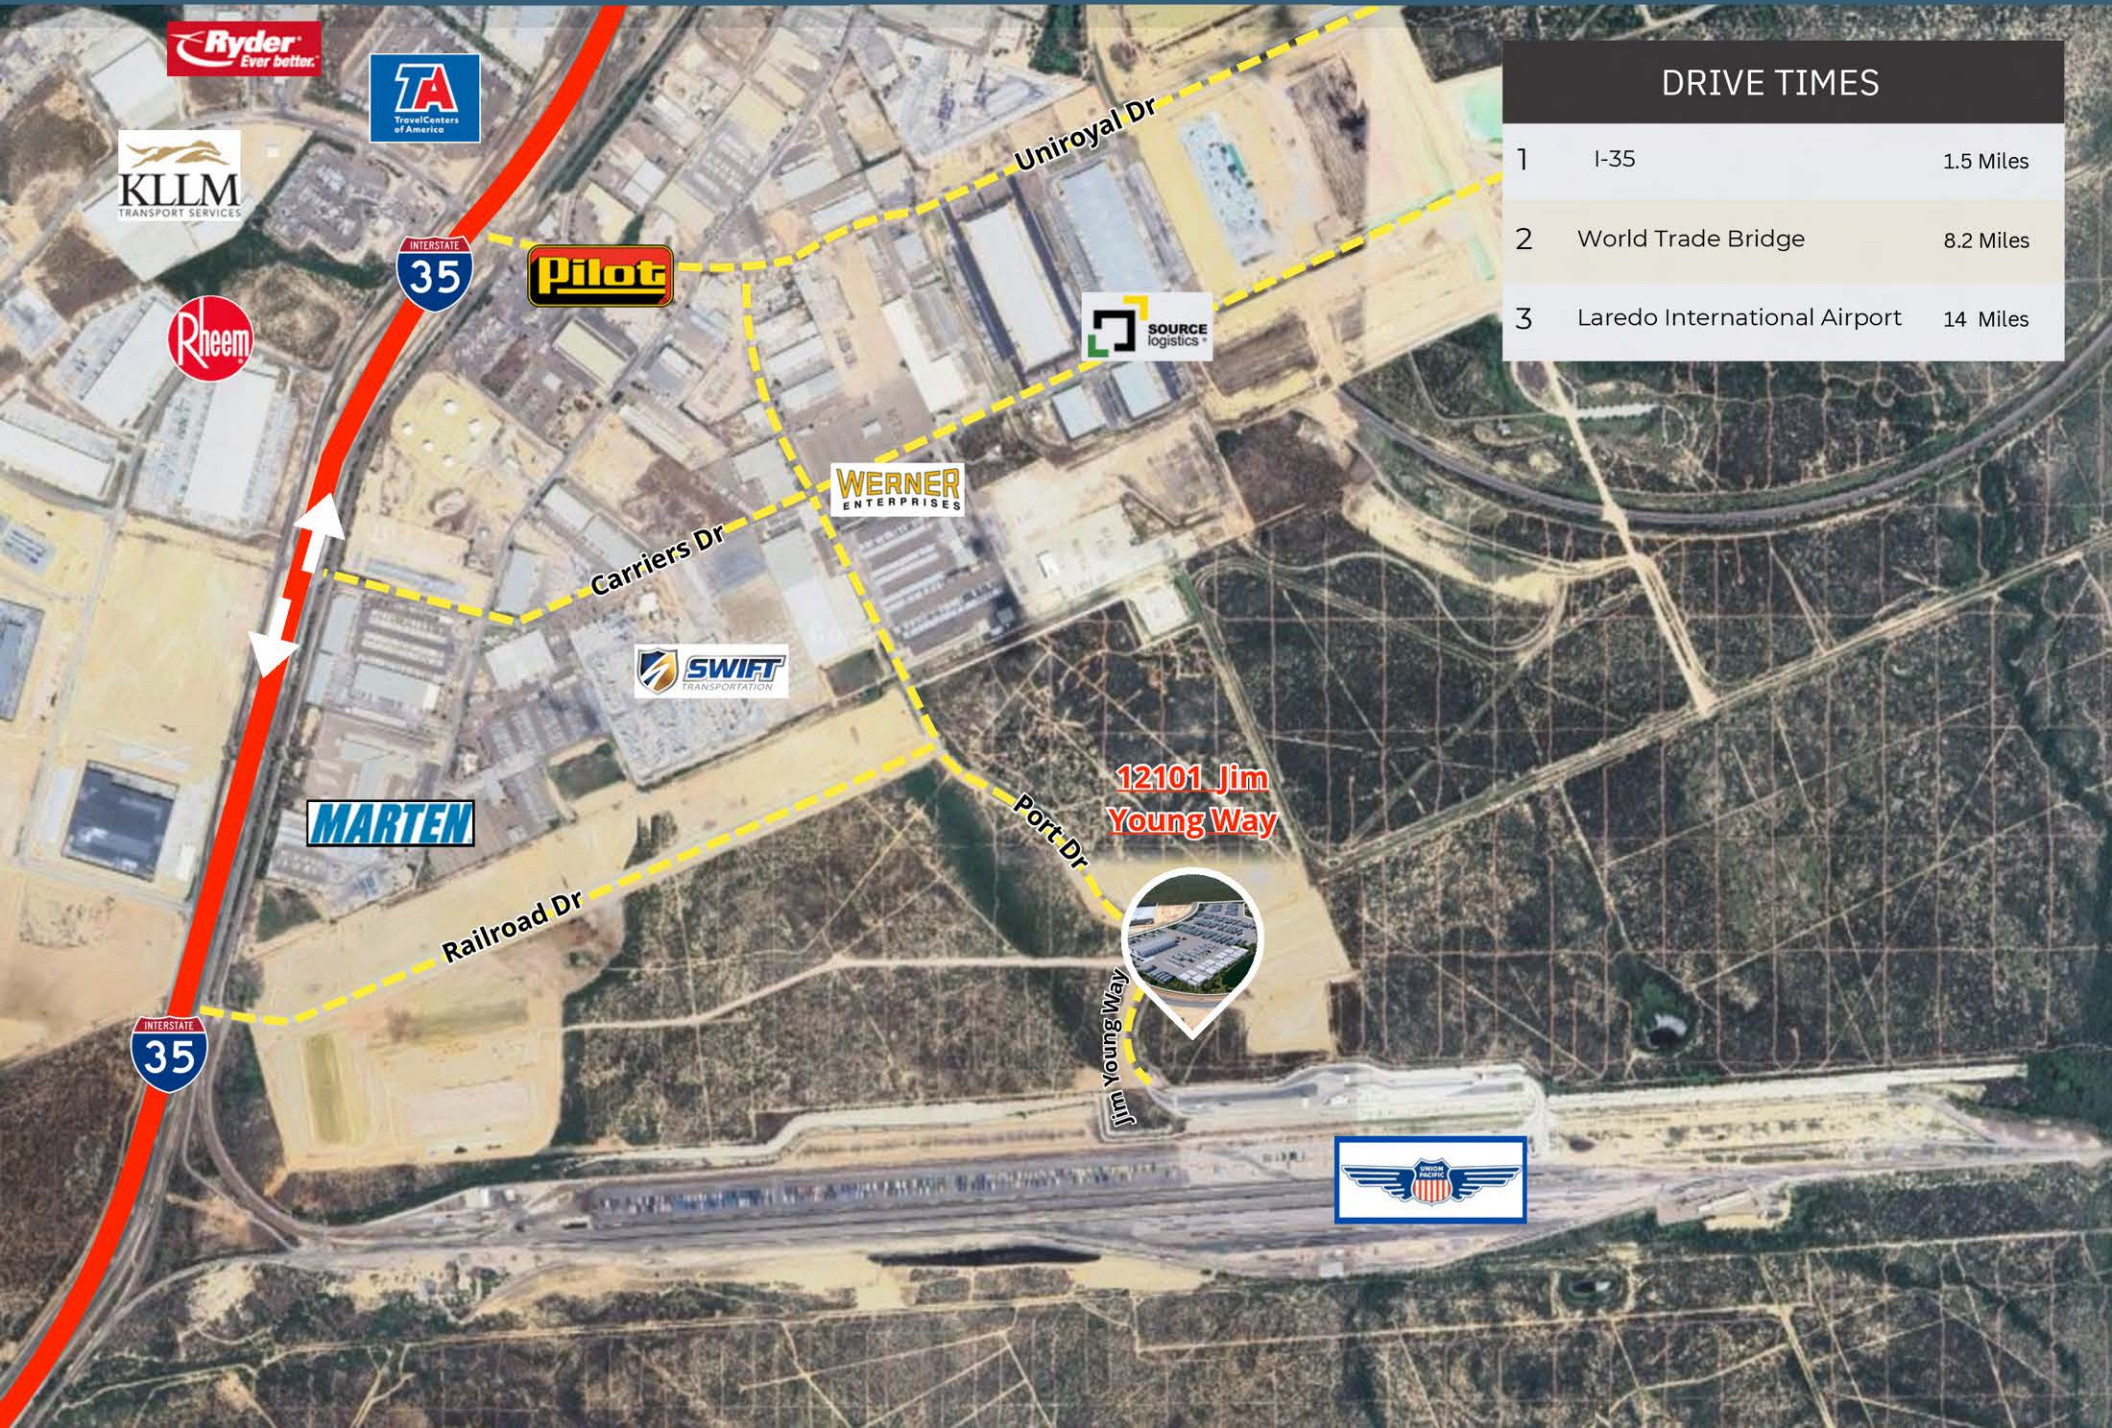

DRIVE TIMES		
1	I-35	1.5 Miles
2	World Trade Bridge	8.2 Miles
3	Laredo International Airport	14 Miles

# IABS

**Juan Fraga**

✉ Juan@FHProperties.com

☎ (956) 234-4177

🌐 www.FHProperties.com

**James Mashni**

✉ James@FHProperties.com

☎ (713) 534-1896

🌐 www.FHProperties.com

**Patrick McKiernan**

✉ Patrick@FHProperties.com

☎ (713) 534-1888

🌐 www.FHProperties.com

www.FHProperties.com



## Information About Brokerage Services

Texas law requires all real estate license holders to give the following information about brokerage services to prospective buyers, tenants, sellers and landlords.

11-2-2015



### TYPES OF REAL ESTATE LICENSE HOLDERS:

- A **BROKER** is responsible for all brokerage activities, including acts performed by sales agents sponsored by the broker.
- A **SALES AGENT** must be sponsored by a broker and works with clients on behalf of the broker.

### A BROKER'S MINIMUM DUTIES REQUIRED BY LAW (A client is the person or party that the broker represents):

- Put the interests of the client above all others, including the broker's own interests;
- Inform the client of any material information about the property or transaction received by the broker;
- Answer the client's questions and present any offer to or counter-offer from the client; and
- Treat all parties to a real estate transaction honestly and fairly.

### A LICENSE HOLDER CAN REPRESENT A PARTY IN A REAL ESTATE TRANSACTION:

**AS AGENT FOR OWNER (SELLER/LANDLORD):** The broker becomes the property owner's agent through an agreement with the owner, usually in a written listing to sell or property management agreement. An owner's agent must perform the broker's minimum duties above and must inform the owner of any material information about the property or transaction known by the agent, including information disclosed to the agent or subagent by the buyer or buyer's agent.

**AS AGENT FOR BUYER/TENANT:** The broker becomes the buyer/tenant's agent by agreeing to represent the buyer, usually through a written representation agreement. A buyer's agent must perform the broker's minimum duties above and must inform the buyer of any material information about the property or transaction known by the agent, including information disclosed to the agent by the seller or seller's agent.

**AS AGENT FOR BOTH - INTERMEDIARY:** To act as an intermediary between the parties the broker must first obtain the written agreement of *each party* to the transaction. The written agreement must state who will pay the broker and, in conspicuous bold or underlined print, set forth the broker's obligations as an intermediary. A broker who acts as an intermediary:

- Must treat all parties to the transaction impartially and fairly;
- May, with the parties' written consent, appoint a different license holder associated with the broker to each party (owner and buyer) to communicate with, provide opinions and advice to, and carry out the instructions of each party to the transaction.
- Must not, unless specifically authorized in writing to do so by the party, disclose:
  - o that the owner will accept a price less than the written asking price;
  - o that the buyer/tenant will pay a price greater than the price submitted in a written offer; and
  - o any confidential information or any other information that a party specifically instructs the broker in writing not to disclose, unless required to do so by law.

**AS SUBAGENT:** A license holder acts as a subagent when aiding a buyer in a transaction without an agreement to represent the buyer. A subagent can assist the buyer but does not represent the buyer and must place the interests of the owner first.

### TO AVOID DISPUTES, ALL AGREEMENTS BETWEEN YOU AND A BROKER SHOULD BE IN WRITING AND CLEARLY ESTABLISH:

- The broker's duties and responsibilities to you, and your obligations under the representation agreement.
- Who will pay the broker for services provided to you, when payment will be made and how the payment will be calculated.

**LICENSE HOLDER CONTACT INFORMATION:** This notice is being provided for information purposes. It does not create an obligation for you to use the broker's services. Please acknowledge receipt of this notice below and retain a copy for your records.

FIRST HOUSTON PROPERTIES, INC.	311324	AGRENADER@FHPPROPERTIES.COM	713.960.0067
Licensed Broker /Broker Firm Name or Primary Assumed Business Name	License No.	Email	Phone
ARON GRENERADER	161767	AGRENADER@FHPPROPERTIES.COM	713.960.0067
Designated Broker of Firm	License No.	Email	Phone
PATRICK MCKIERMAN	601506	PATRICK@FHPPROPERTIES.COM	713.534.1880
Licensed Supervisor of Sales Agent/ Associate	License No.	Email	Phone
JAMES MASHNI	694804	JAMES@FHPPROPERTIES.COM	713.534.1896
Sales Agent/Associate's Name	License No.	Email	Phone

\_\_\_\_\_  
Buyer/Tenant/Seller/Landlord Initials

\_\_\_\_\_  
Date

Regulated by the Texas Real Estate Commission

Information available at [www.trec.texas.gov](http://www.trec.texas.gov)