


THE OTTAWA TENNIS CLUB RESTORATION CONCEPT

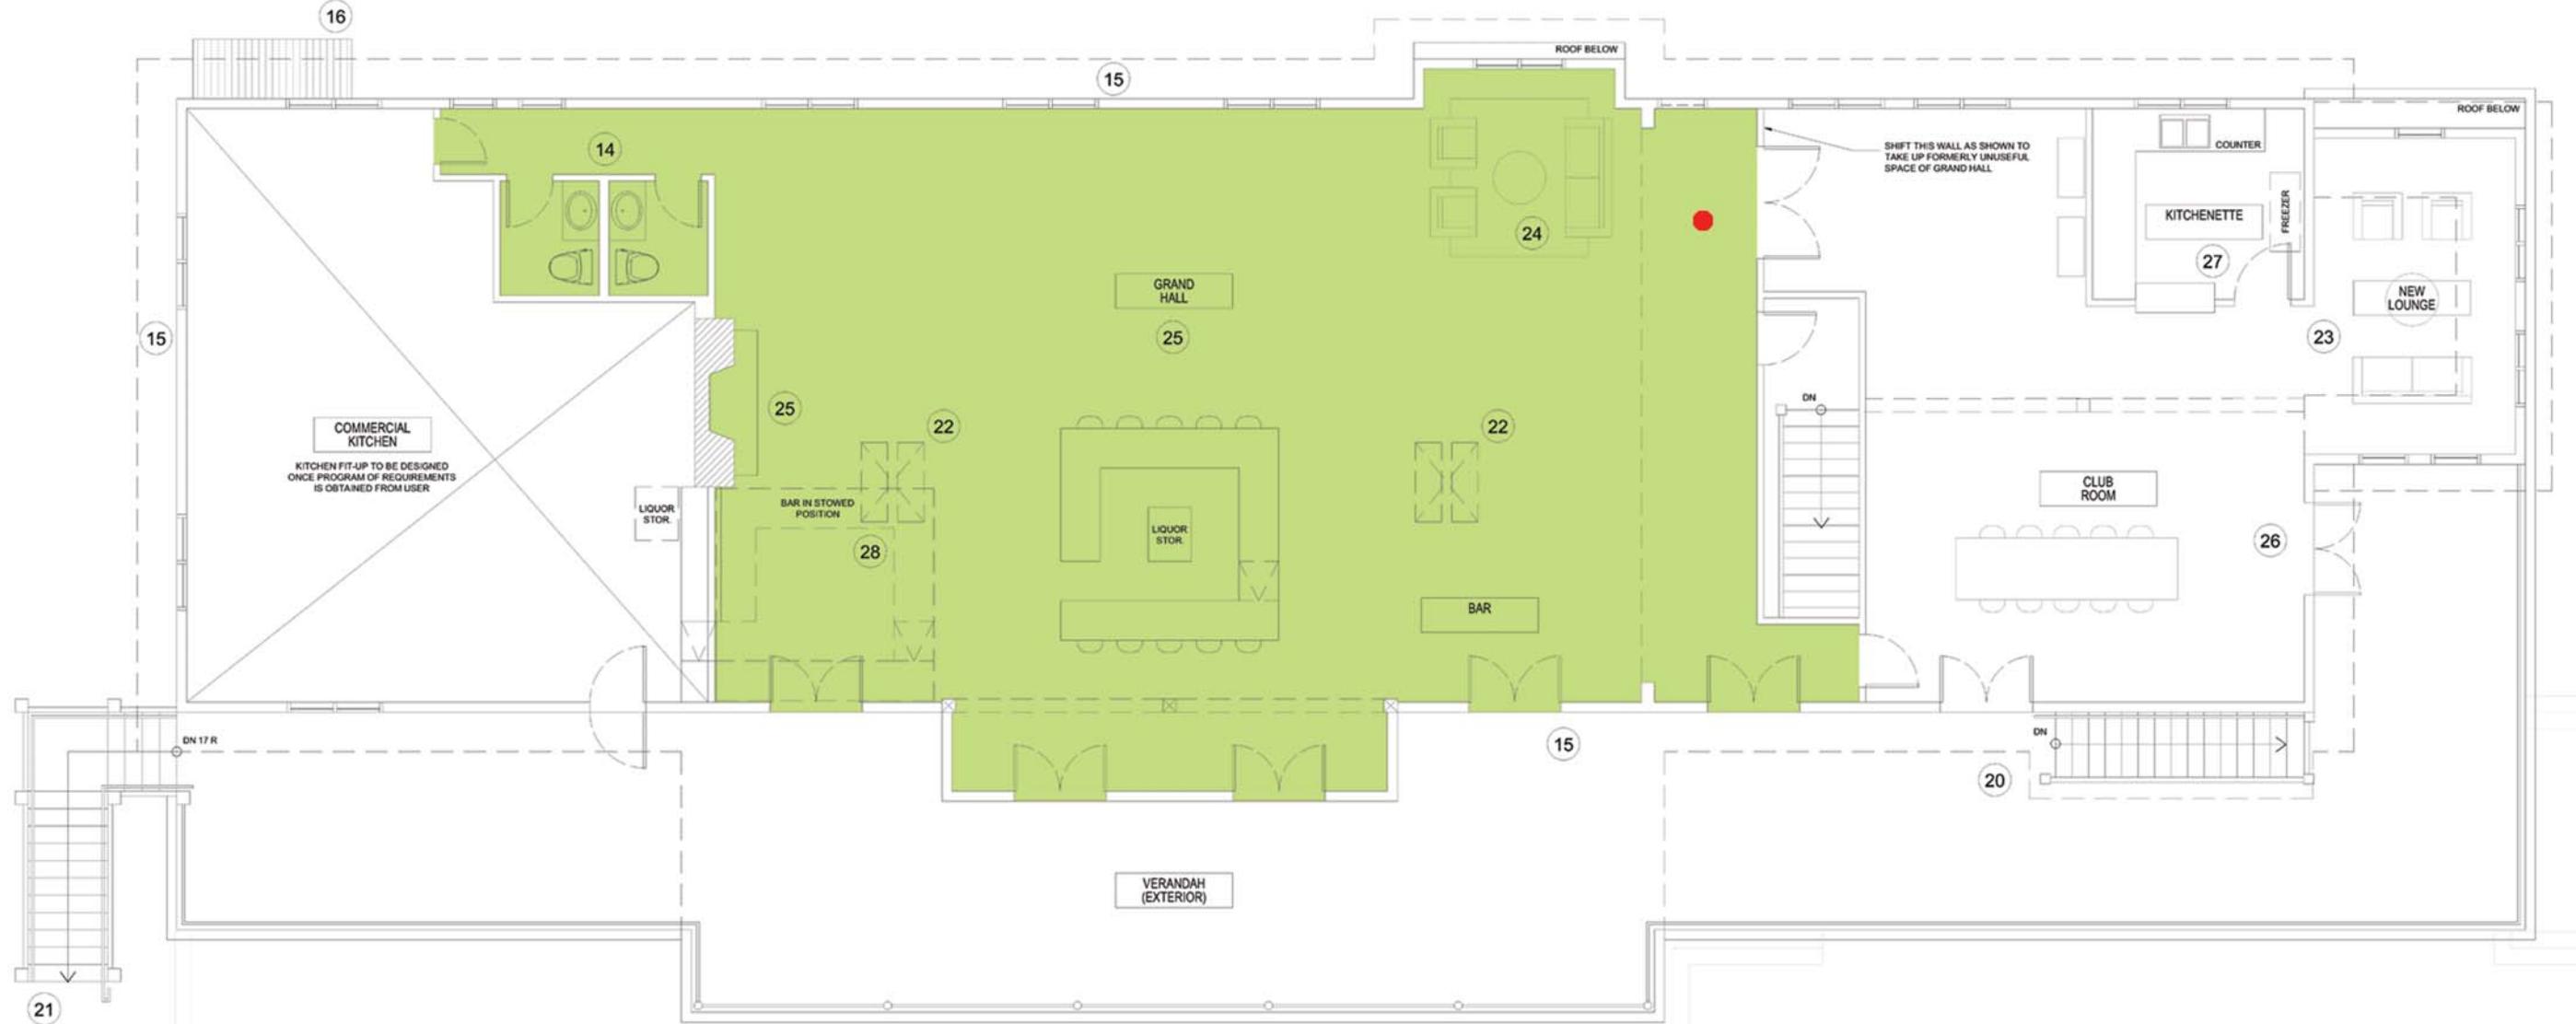

LEGEND: 14- NEW MEN'S & WOMEN'S WASHROOM; 15- REPLACE WINDOWS AND DOORS; 22- NEW SKYLIGHTS OVERHEAD; 24- INTRODUCE A LOUNGE AT THE PATIO DOOR ALCOVE TO PROMOTE USE OF THIS SPACE; 25- RE-EXPOSE THE EXISTING ROOF TRUSSES TO BRING INTEREST AND HEIGHT TO THE SPACE & RESTORE THE EXISTING FIREPLACE; 28- CENTRALIZE THE BAR TO IMPROVE KITCHEN FUNCTION & GENERATE INTEREST WITHIN THE GRAND HALL SPACE

PROPOSED GRAND HALL

