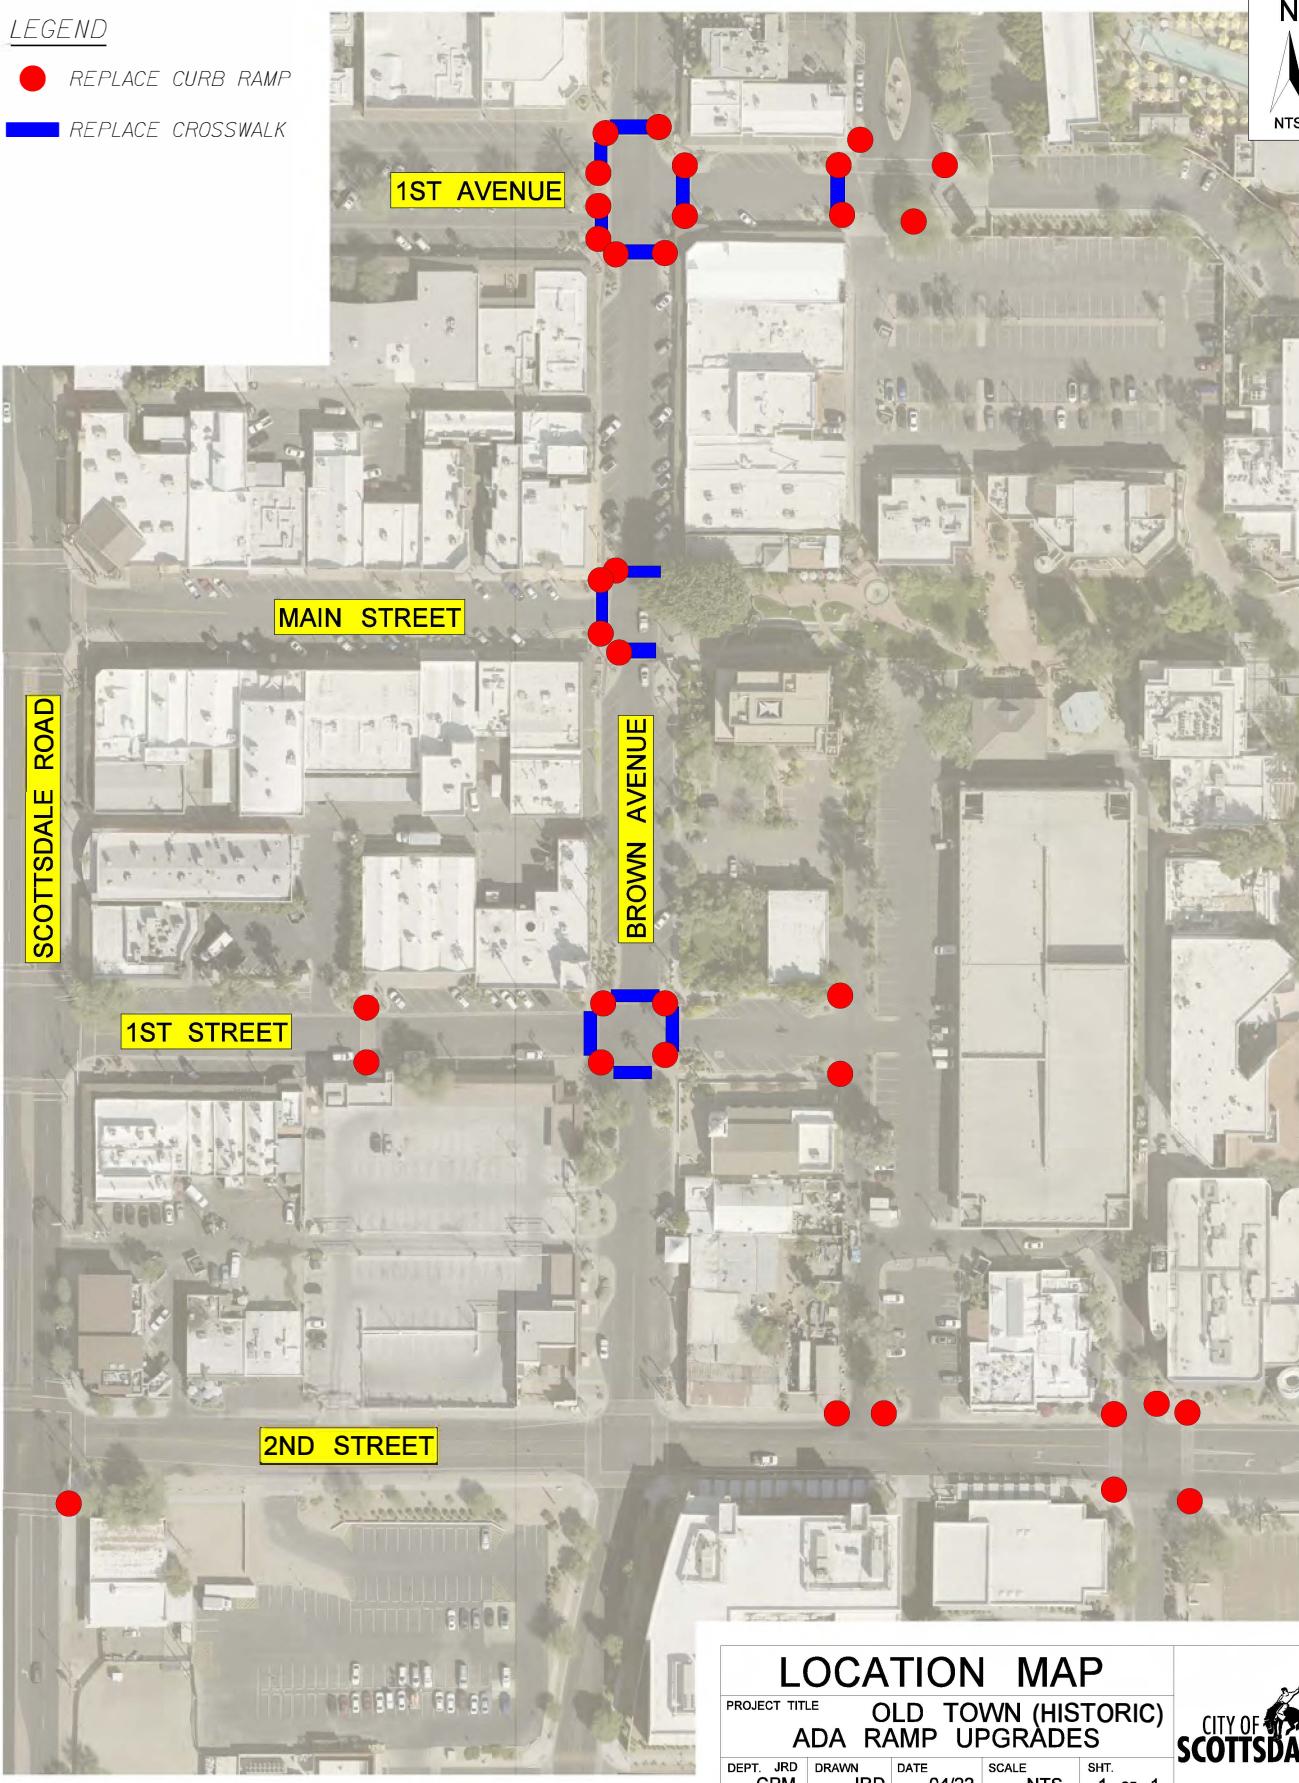


LEGEND

- REPLACE CURB RAMP
- REPLACE CROSSWALK

**LOCATION MAP**

PROJECT TITLE OLD TOWN (HISTORIC)
ADA RAMP UPGRADES

DEPT. JRD DRAWN JRD DATE 04/22 SCALE NTS SHT. 1 OF 1

