




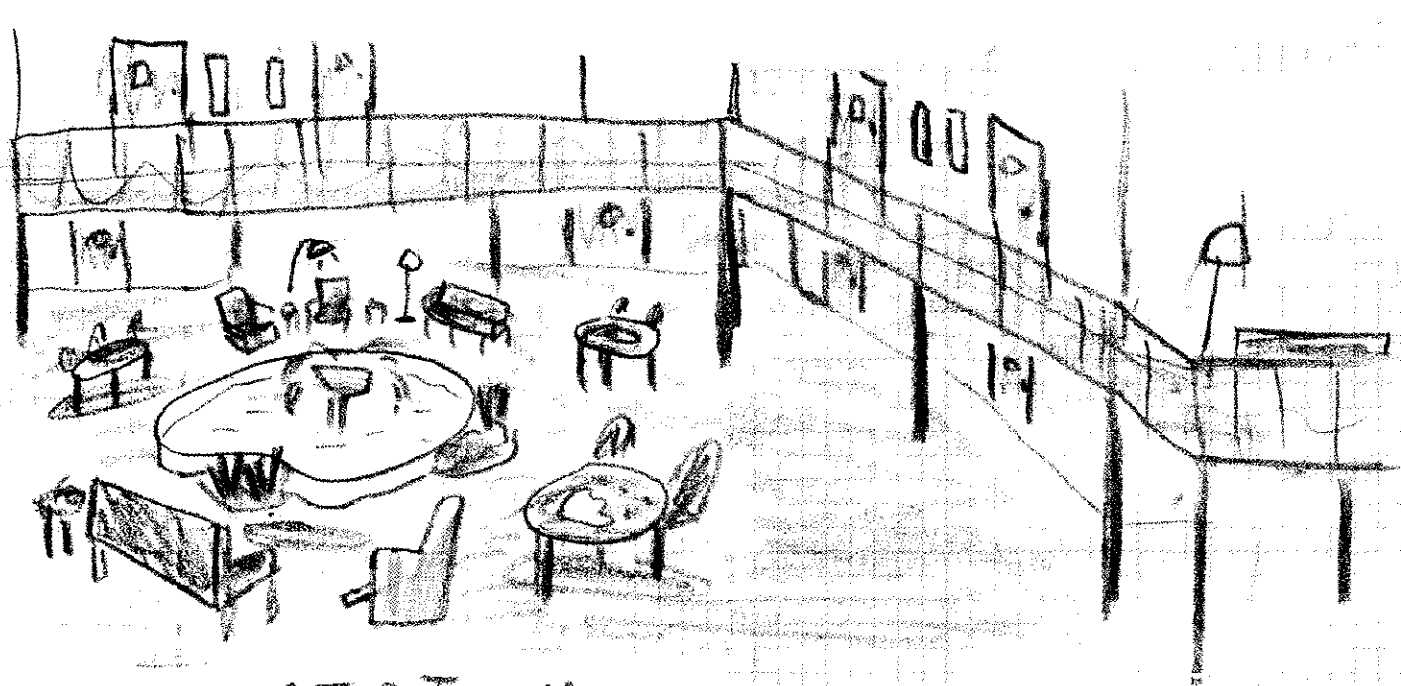


ATRIUM

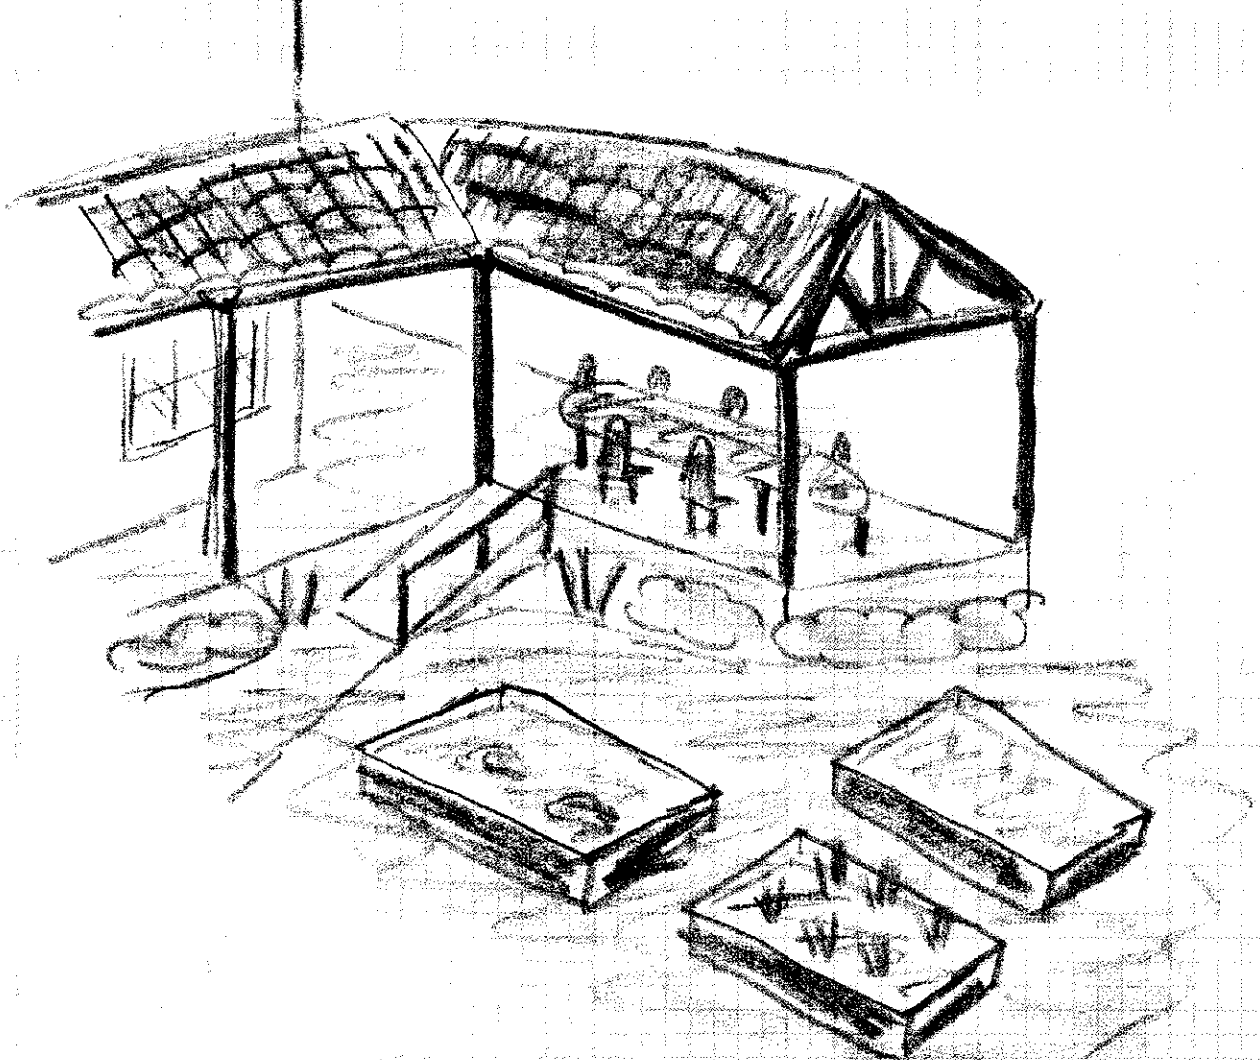

OUTDOOR
EATING AREA &
GARDEN

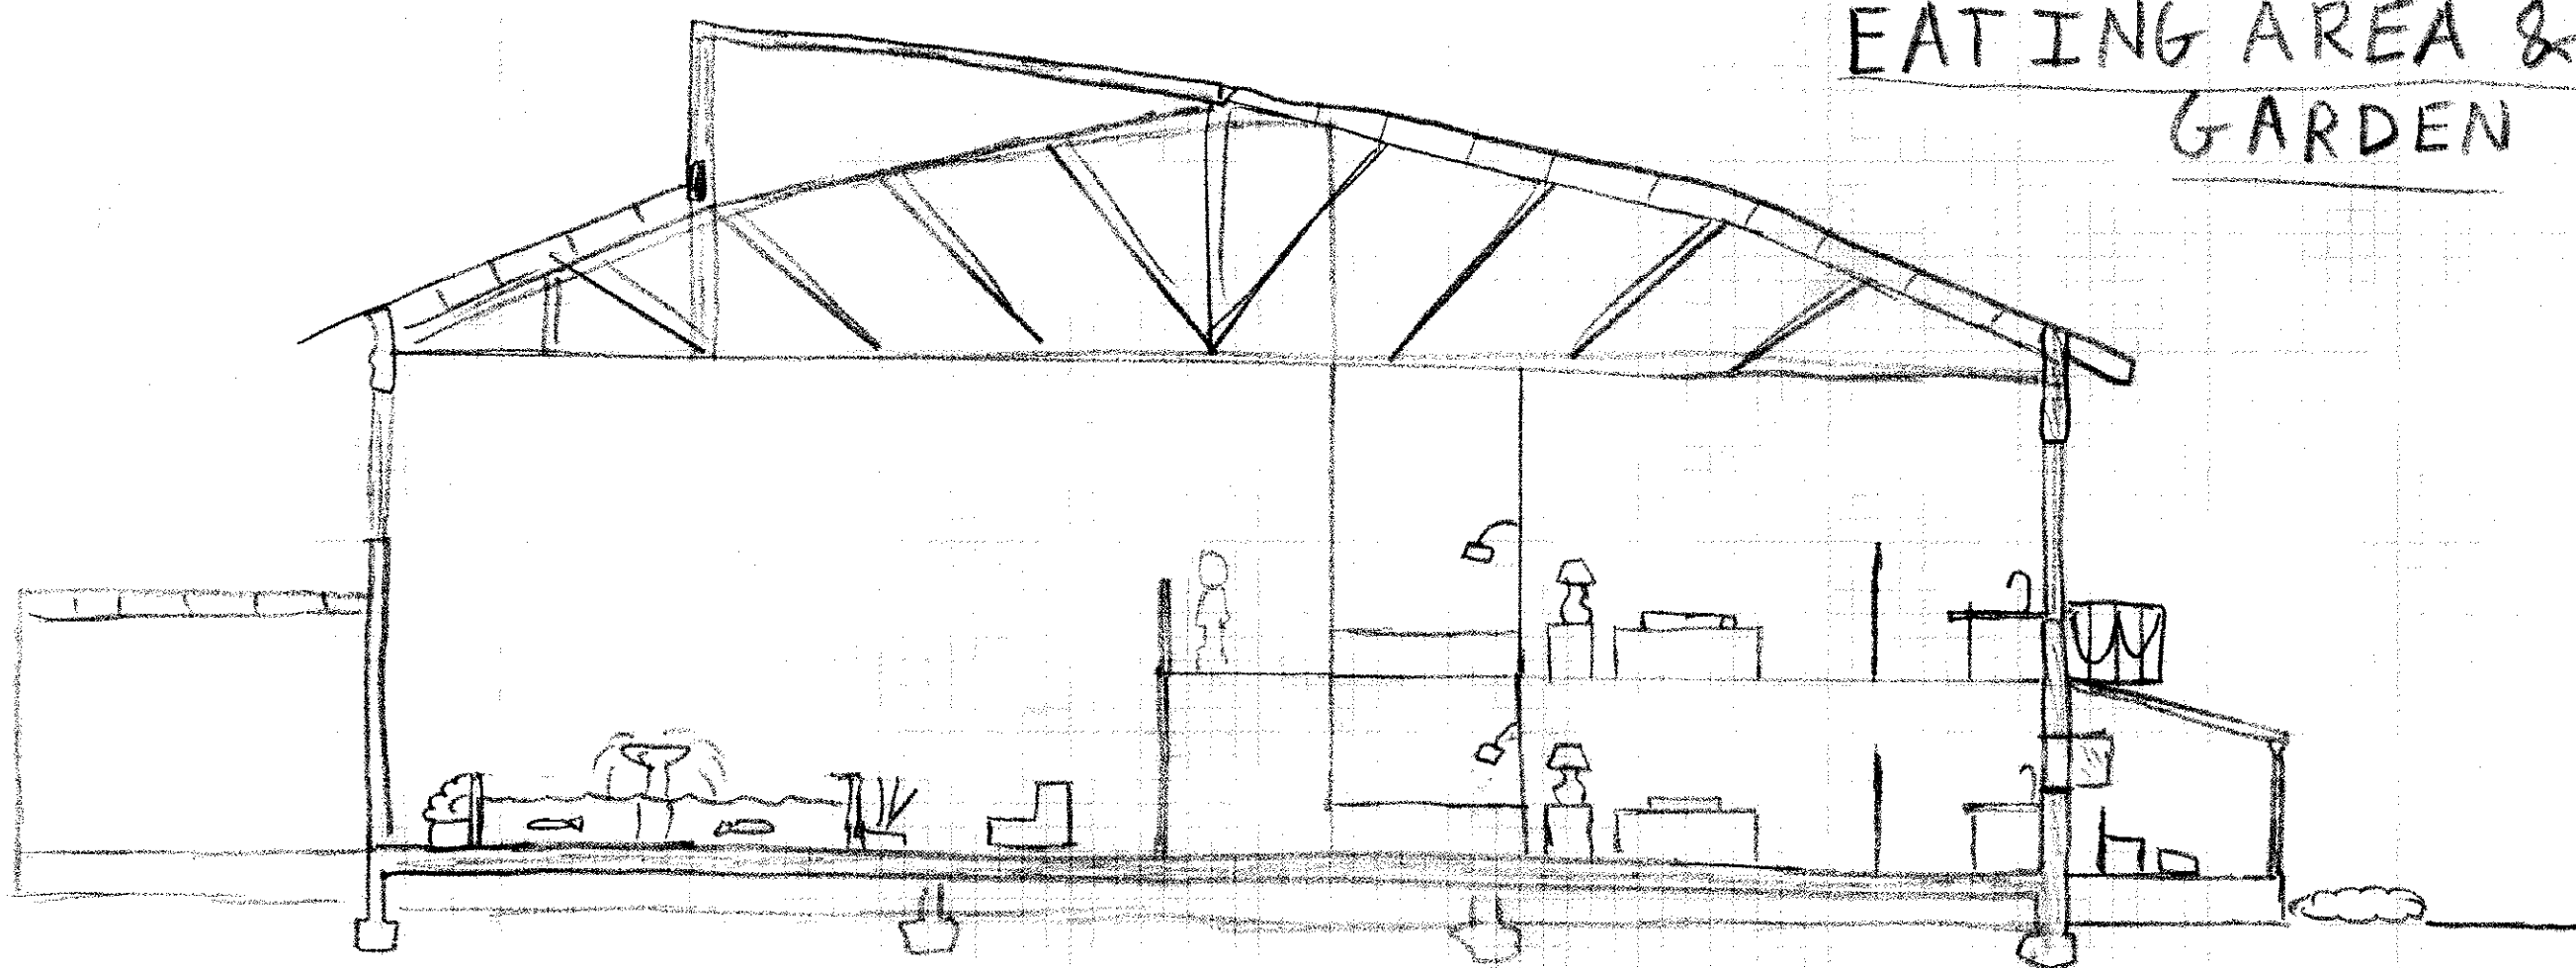

SECTION LOOKING EAST

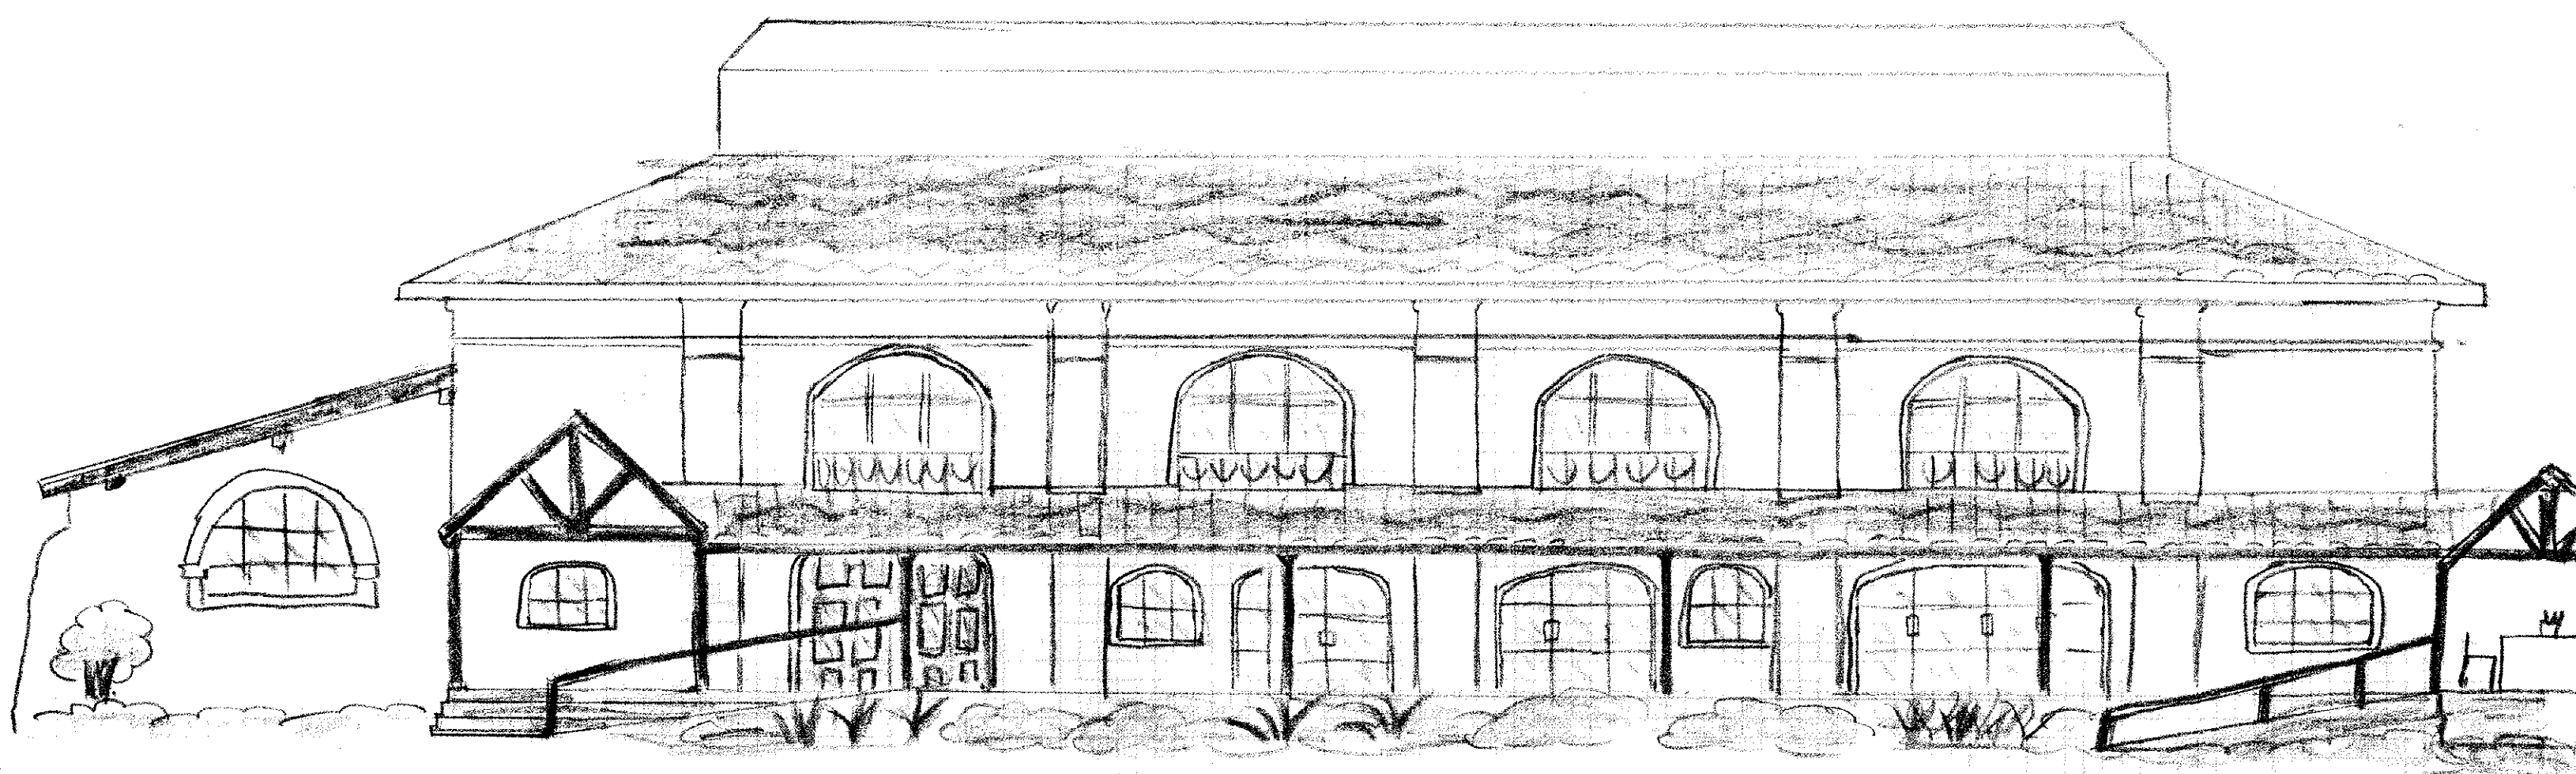

SOUTH ELEVATION