



# BIOLOGIC ASSOCIATION 3RD ANNUAL SUMMIT

May 17-18, 2022 | San Francisco, CA

## EXHIBITOR INFORMATION

**TABLETOP APPLICATION:** <https://form.jotform.com/212655608374157>

### LOCATION

San Francisco Marriott Marquis  
780 Mission Street  
San Francisco, CA

### EXHIBIT DATE

Tuesday, May 17

### EXHIBIT FEES

Tabletop booth <b>before 3/01/2022</b>	\$2,500
Tabletop booth <b>after 3/01/2022</b>	\$3,000
Badges (2 complimentary badges are included with each tabletop.)	\$100

*Full refund, less \$100 prior to booth assignment. No refunds after booth assignment have been made.*

SCHEDULE			
DATE	TABLETOP SETUP	EXHIBIT HOURS (7:00 am – 6:00 pm)	EXHIBIT DISMANTLING
Tuesday, May 17	6:00 – 7:00 am	Breakfast 7:00 – 8:00 am  Break 10:30 – 10:45 am  Lunch 12:45 – 1:30 pm  Break 3:10 – 3:20 pm  Reception 5:00 – 6:30 pm	6:30 – 8:30 pm

*If you need additional setup time, please contact Frances Park, [frances@aana.org](mailto:frances@aana.org).*

## SCIENTIFIC PROGRAM INFORMATION

View the BA Summit's program here:

<https://www.thebiologicassociation.com/Biologics/Conference.aspx>

## HOUSING

Book your housing here: <https://book.passkey.com/event/50173465/owner/628/home>.

## AANA CONTACT

*Booth Sales*

Becca Daly

Senior Manager of Governance and Member Engagement

[Becca@aana.org](mailto:Becca@aana.org)

*Meeting Logistics*

Frances Park

Senior Meetings Manager

[Frances@aana.org](mailto:Frances@aana.org)

*Booth Setup*

Becky Martin

Shepard


Becky Martin

[bmartin@shepardes.com](mailto:bmartin@shepardes.com)

# Biological Association 3<sup>rd</sup> Annual Summit

May 17-18, 2022

San Francisco Marriott Marquis - Golden Gate Ballroom 1-3 / Foyer - B2 Level  
San Francisco, CA

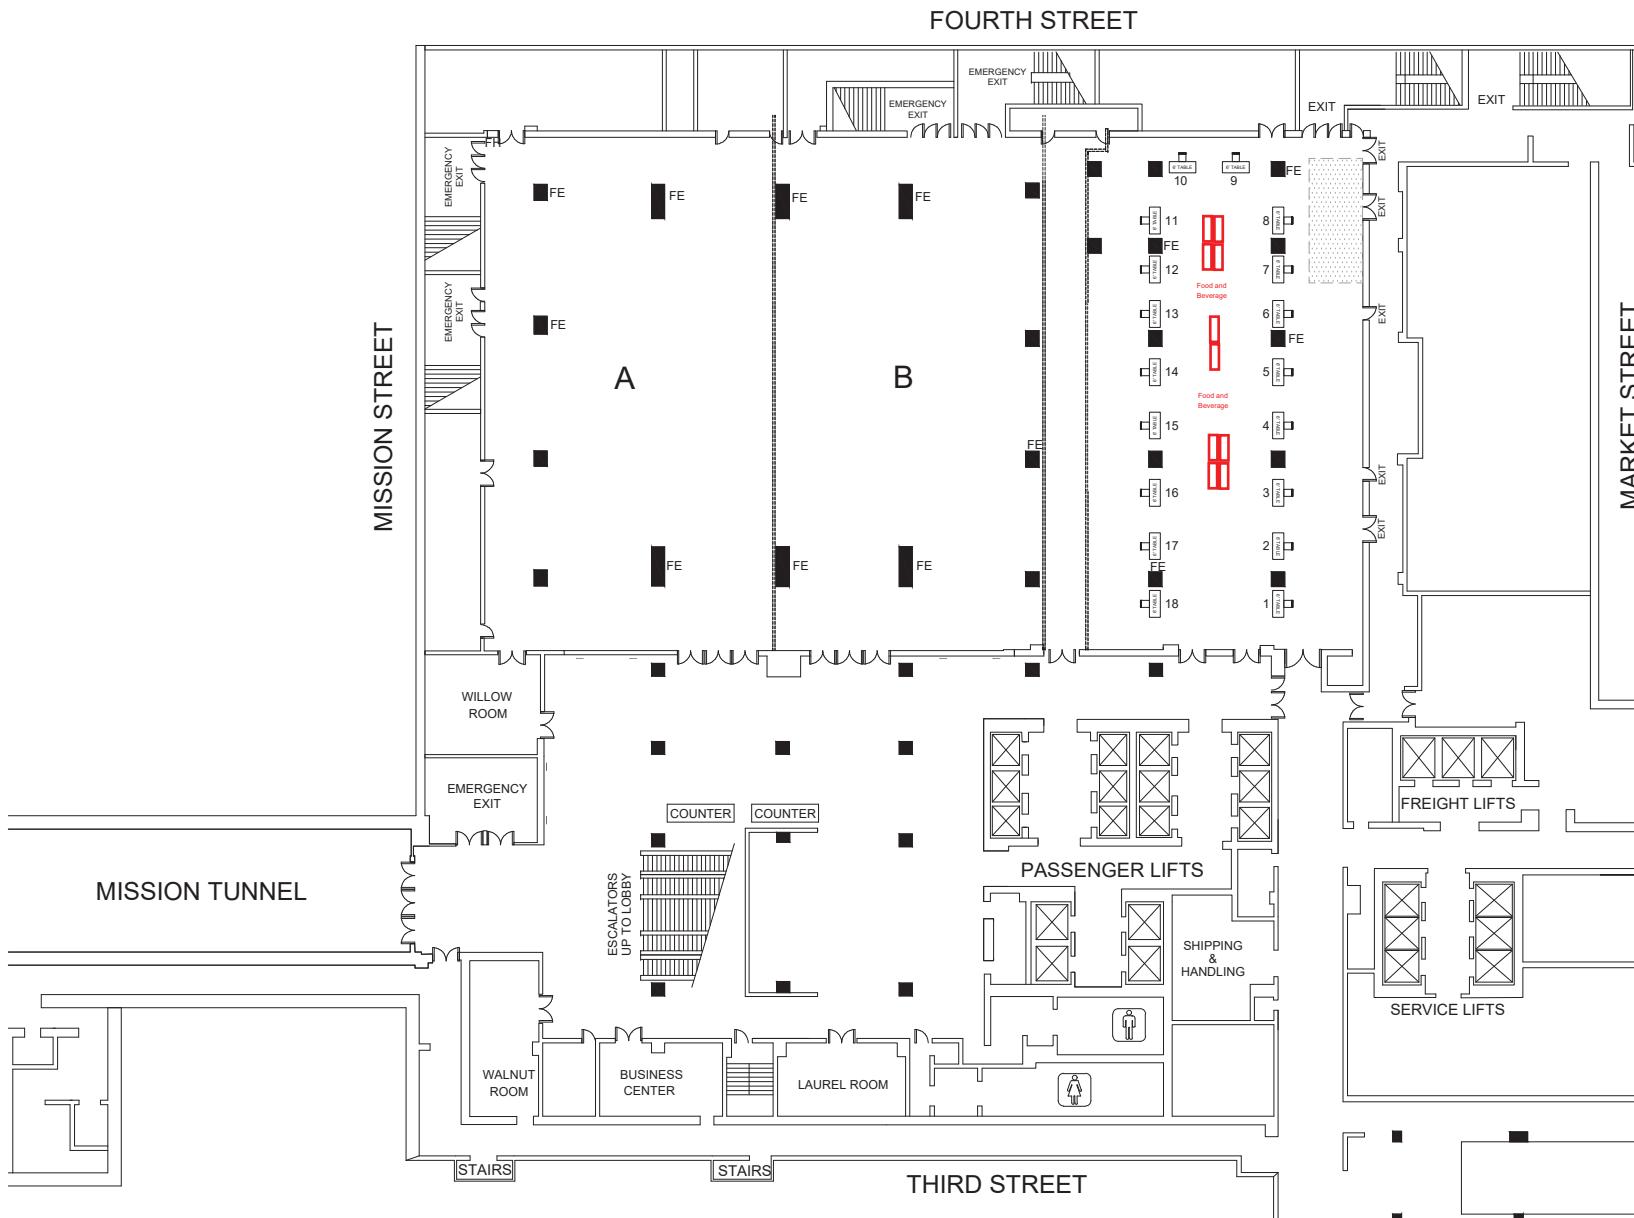

18 - 6'x30" Table Top Displays

Floor Plan Legend	
FE	Fire Extinguisher
■	Building Column - 3'x3'
■	Building Column - 3'x9'

Venue Info	
Building Name	San Francisco Marriott Marquis
Hall	Golden Gate Ballroom 1-3 / Foyer
Floor	B2 Level
Address	55 Fourth Street San Francisco, CA 94103

Drawing Information	
File Path	J101_Floor Plan_01_SES SHOW FLOORPLANS202105_MayAANA Annual Meeting_C193530522
File Name	AANA Annual Meeting_C193530522_Floorplan_1.dwg
Drawn By	Theresa Cannatella
Last Saved	10/11/2021 9:22 AM
Saved By	Tmcke
Tab	Floorplan_1
Paper Size	ANSI full bleed A (11.00 x 8.50 Inches)
Scale	NTS

1531 Carroll Drive NW  
Atlanta, GA 30318  
(v) 404-720-8600  
(f) 404-720-8750

Shepard Exposition Services has made every effort to ensure the accuracy of all information contained on this floor plan. However, no warranties, either expressed or implied, are made with respect to this floor plan. Verifying the locations of building columns, utilities, or other architectural components of the facility is the sole responsibility of the exhibitor/show management.

**SUBJECT TO FIRE MARSHAL APPROVAL**