

**FOR LEASE
OFFICE SPACE AVAILABLE**

208 Gumwood Dr.
Smithfield, VA



Site Info




208 Gumwood Dr.

- 1,457 – 2,914 SF Available
- 14,570 SF Office Complex
- End unit available closest to Gumwood Dr.
- Centrally Located in Smithfield adjacent to many offices, retailers and residential communities.
- Join Riverside, Pivot and other local medical offices
- Quick access to Route 258
- Other nearby businesses: Kroger, CVS, Rite Aid, Family Medical Care, and many more
- **Rent: \$2,250 per month, NNN**

Floor Plan

AFO REALTY
Commercial | Residential | Investments

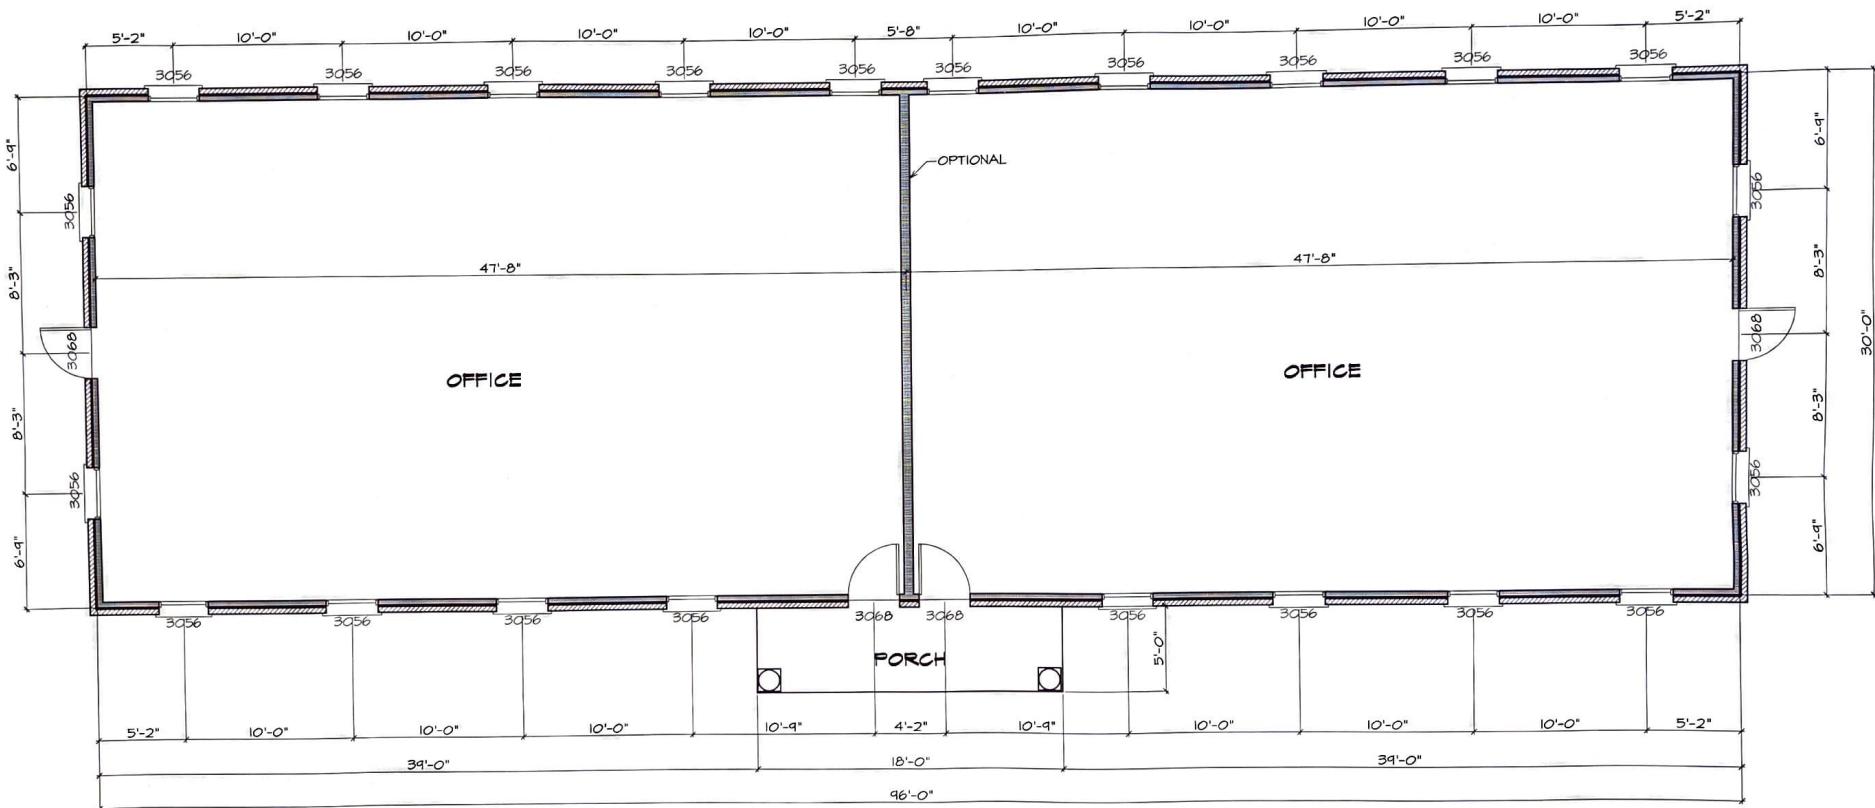


PERIMETER WALL PLAN

SCALE: 1/4" = 1'-0"

Aerial



AFO REALTY
Commercial | Residential | Investments

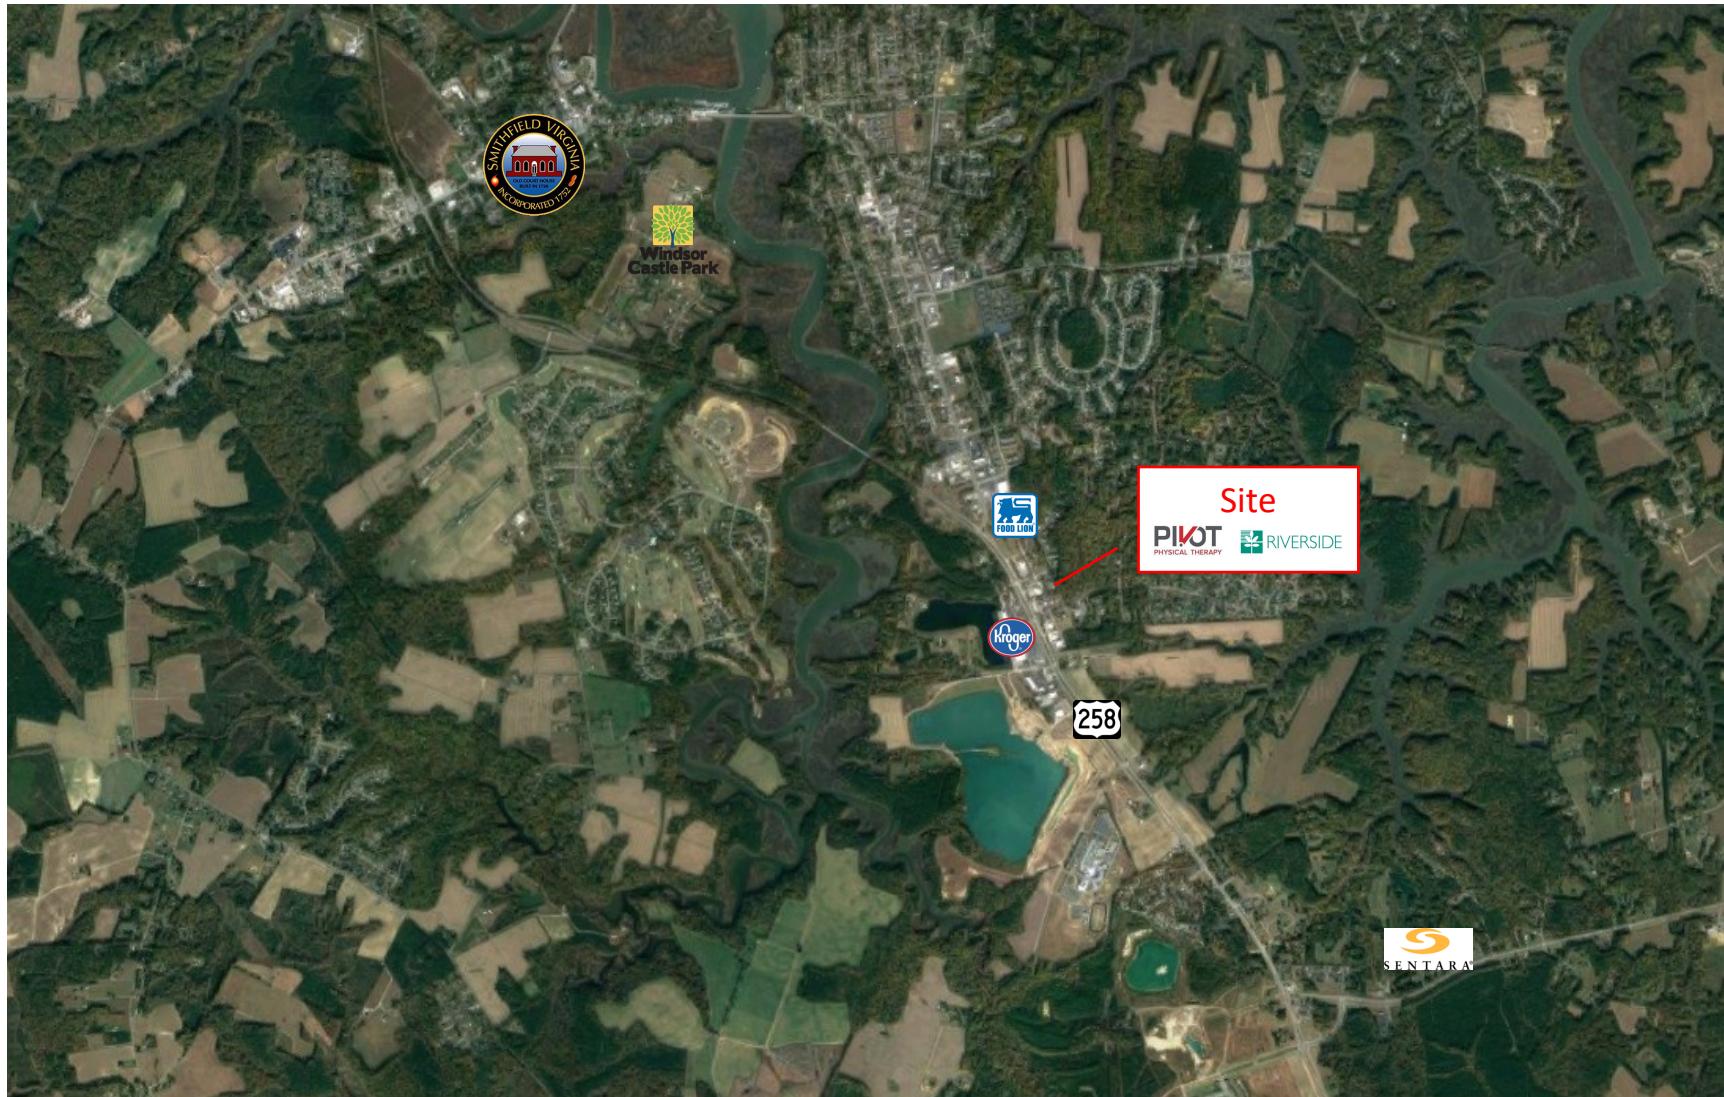



Contact:

David Tunnicliffe

757.580.2991

david@aforealty.com

AFO Realty

601 N. Mechanic St. Ste. 201

Franklin, VA 23851

757 916 8517

www.aforealty.com

AFO Realty, LLC is a licensed real estate firm in the Commonwealth of Virginia. No warranty or representation, expressed or implied, is made to the accuracy or completeness of the information contained herein, and same is submitted subject to errors, omissions, change of price, rental or other conditions, withdrawal without notice, and to any special listing conditions imposed by the property owner(s). As applicable, we make no representation as to the condition of the property (or properties) in question.