



IN CLOVER
CONSULTING

Received
JUL 07 2025
PLANNING & DEVELOPMENT SVCS
LAND USE & TRANSPORTATION

June 30, 2023

**RE: VIRTUAL NEIGHBORHOOD REVIEW MEETING
PROPOSED DEVELOPMENT AT 2630 SW 198th Ave
(Tax Map: 1S125DB Tax Lot: 11800), .58 acres**

Dear Resident or Interested Party,

My Name is Kimberly Freeman and I am representing Lou Amadoro, the owner of the property located at 2630 SW 198th Avenue, in the R-5 District (Residential 5 Units Per Acre), more specifically shown by the attached map. The owners are considering a proposal to partition the lot into two separate lots to provide for a second single family home.

Prior to applying to the Washington County Department of Land Use & Transportation we would like to take the opportunity to discuss the proposal in more detail with you.

The purpose of this VIRTUAL meeting is to provide a forum for the applicant and surrounding property owners/residents to review the proposal and to identify issues so that they may be considered before a land development application is submitted to the County. This meeting gives you the opportunity to share with us any special information you know about the property involved. We will attempt to answer questions which may be relevant to meeting development standards consistent with Washington County's Community Development Code and the respective Community Plan.

Pursuant to Washington County's Resolution & Order No. 2006-20, you are invited to attend meeting on:

July 23rd at 6:00

Zoom Meeting:

<https://us06web.zoom.us/j/87411300567?pwd=8DISE8AhfamVvVM2feH438XApJRRR0.1>

Meeting ID: 874 1130 0567

Passcode: 1234

Dial-in:

- +1 253 205 0468 US
- +1 253 215 8782 US (Tacoma)

QR code below to log into the meeting. You will need to download the Zoom app.



The site is located within the boundaries of CPO 6 - Aloha, Reedville, Cooper Mountain. CPO 6 meets on the 1st Thursday of each month, so this meeting has been scheduled not to conflict with that meeting.

Please note this meeting will be an informational meeting on preliminary development plans. These plans may be altered prior to submittal of the application to the County. Depending upon the type of land use action required, you may receive official notice from Washington County for you to participate with written comments and/or an opportunity to attend a public hearing.

I look forward to more specifically discussing the proposal with you. Contact me at 503.810.7552 or email at kim@incloverconsulting.com if you have questions. Prior to the meeting, any written comments and questions can be submitted via email to kim@incloverconsulting.com and via mail to:

In Clover Consulting
PO Box 1631
Clackamas, OR 97015

Sincerely,
Kimberly Freeman
In Clover Consulting

Attachments:

1. Map featuring the subject property.
2. The 2-page letter titled, "Welcome to a Neighborhood Review Meeting." (Attachment B)
3. The Summary of Washington County Department of Land Use & Transportation Type II and Type III Procedures flow chart (Attachment C).
4. Site Plan

WASHINGTON COUNTY OREGON
SE 1/4 NW 1/4 SECTION 12 T1S R2W
SCALE 1"= 100'




26	27	28	
----	----	-----

FOR ADDITIONAL MAPS VISIT OUR WEBSITE AT
www.co.washington.or.us

Cancelled Taxlots For: 1S212BD

401, 129, 1001, 1100, 100, 200, 500, 3300, 3400, 3500, 3600, 3700, 3800, 3200,
1200, 1300, 1400, 1500, 1600, 1700, 1800, 1900, 400, 402, 500, 600, 700,
701, 800, 10300, 10400, 10500, 1000, 1101, 4030, 4700, 4800, 4900, 4400, 4300,
4200, 10820, 10700, 10500, 10200, 10100, 10000, 9900, 9800, 4100, 4000, 3900,
15500, 15600, 14500, 20600, 21300, 21301, 13200, 16600, 17600

Feet
0 50 100 200 300

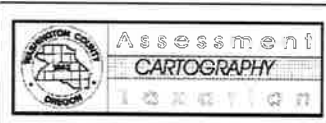

PLOT DATE: 8/14/2022
FOR ASSESSMENT PURPOSES
ONLY - DO NOT RELY ON
FOR OTHER USE

This map was prepared by a professional surveyor and is not intended to be used for any other purpose. It is not a legal document and should not be relied upon for legal purposes. Please consult the appropriate civil engineer for any legal matters.

Welcome to a Neighborhood Review Meeting (Attachment B)

The citizens of Washington County have an individual and a collective responsibility to assure that neighborhoods are developed in a manner that is consistent with Washington County's Community Development Code (CDC). Before submitting certain land use development applications* to Washington County for review, the applicant must meet with neighbors who live near the proposed development, as required by Washington County's CDC. This meeting has been scheduled by, and will be conducted by, the applicant. The applicant is sometimes the property owner but can be the property owner's representative, such as the architectural or engineering firm, builder or developer.

It must be recognized that the applicant has a right to develop or change the property involved in accordance with the CDC, the Community Plan and any previous Conditions of Approval for an approved development application. After submission, a copy of your Community Plan or the development application may be obtained from Washington County's Department of Land Use & Transportation (DLUT) for a nominal fee. Community Plans and the Community Development can be viewed on the County's website.

Community Plans: www.co.washington.or.us/LUT/Divisions/LongRangePlanning/Publications/index.cfm

Community Development Code: www.co.Washington.or.us/DevCode

MEETING PURPOSE: The purpose of a neighborhood meeting is to provide a forum for the applicant, surrounding neighbors, and interested members of the Community Participation Organization (CPO) to consider the proposed application and to discuss issues/concerns before the development application is submitted to the County. This meeting gives everyone the opportunity to share with the applicant any special information about the property involved and to express all concerns about the proposed development. The applicant is required to take notes during this meeting and to provide a record of comments and their answers, which will be turned into the County as part of the development application. The meeting may be tape-recorded in order to assist an applicant with note taking, but the formal meeting minutes are required to be documented in written form, including meeting date/time, names/addresses of attendees and verbal/written comments received.

MEETING GOAL: The goal of a neighborhood meeting is to inform and encourage citizen involvement early in the development process so that the resultant development application may be more responsive to neighborhood concerns.

WHAT'S NEXT? Neighbors and others requesting notification will have opportunities, after a development application has been submitted, to express their ideas and concerns either during a public comment period or a public hearing (see Attachment C for details on Type II and Type III processes). Notification of public input/review time periods are sent to property owners with property within 500 feet of an urban development (1000 feet for rural) and as a courtesy to those registered on the sign-in sheet at the neighborhood meeting. Progress of the submitted application will be reported in the CPO Newsletters or individuals can request to be included on the notification list by contacting Current Planning at 503-846-8761, faxing your request to 503-846-2908, or email lutdev@co.washington.or.us. You can also visit the **Projects Under Review** webpage at <http://www.co.washington.or.us/LUT/Divisions/CurrentPlanning/Projects/projectsunderreview.cfm>

The development application submitted to the County may differ from the one presented at this meeting. The CPO leaders receive a copy of the complete land use development application initially proposed (including detailed drawings and descriptions) and can share that information upon request. CPO leaders' contact information is listed in the CPO newsletters. If there are serious concerns, it is necessary to be involved at each stage of the development since changes are a natural part of the development process.

To receive a copy of the County's recommendation and staff report for the application and/or the Notice of Decision and staff report for the application, you will need to become a party of record to the application. To become a party of record for a Type II application (administrative decision without a public hearing), submit a written request during the public comment period for the application. To become a party of record for a Type III application (decision requiring a public hearing) submit a written request after the notice of the hearing has been mailed and prior to the public hearing date. The Notice of Decision will be mailed to all those within the Public Notice boundary.

You are strongly discouraged from writing or calling DLUT immediately after this Neighborhood Meeting. The County will be unaware of this proposal until the development application has been submitted, at which time a case file number and staff person will be assigned. Once the application is deemed complete, notices will be sent to neighboring properties (within 500' urban and 1,000' rural) and the area CPO. Submit comments after receipt of the notice from the County and include the case file number. The DLUT Staff Report, written prior to the final Conditions of Approval, will respond to all written comments received during the comment period.

Individuals who live in, or have a business in Washington County are members of the county's Community Participation Organization (CPO) program. To receive a free monthly CPO newsletter for your area, contact the CPO Office and request to receive either an electronic or paper newsletter. Consider signing up for the electronic copy which saves the CPO program funds. Subscribers will receive one monthly email informing that the CPO newsletter is posted online.


Individuals who prefer to receive a paper copy of the CPO newsletter can give their name and address to the CPO representative at this meeting, if one is present, or call the CPO offices at 503-846-6288, or sign-up online at <http://www.co.washington.or.us/cao/cpo/>.

* Refer to Washington County Community Development Code section 203-3

Washington County Department of Land Use & Transportation


Summary of Type II & Type III Land Development Application Process

(Attachment C)

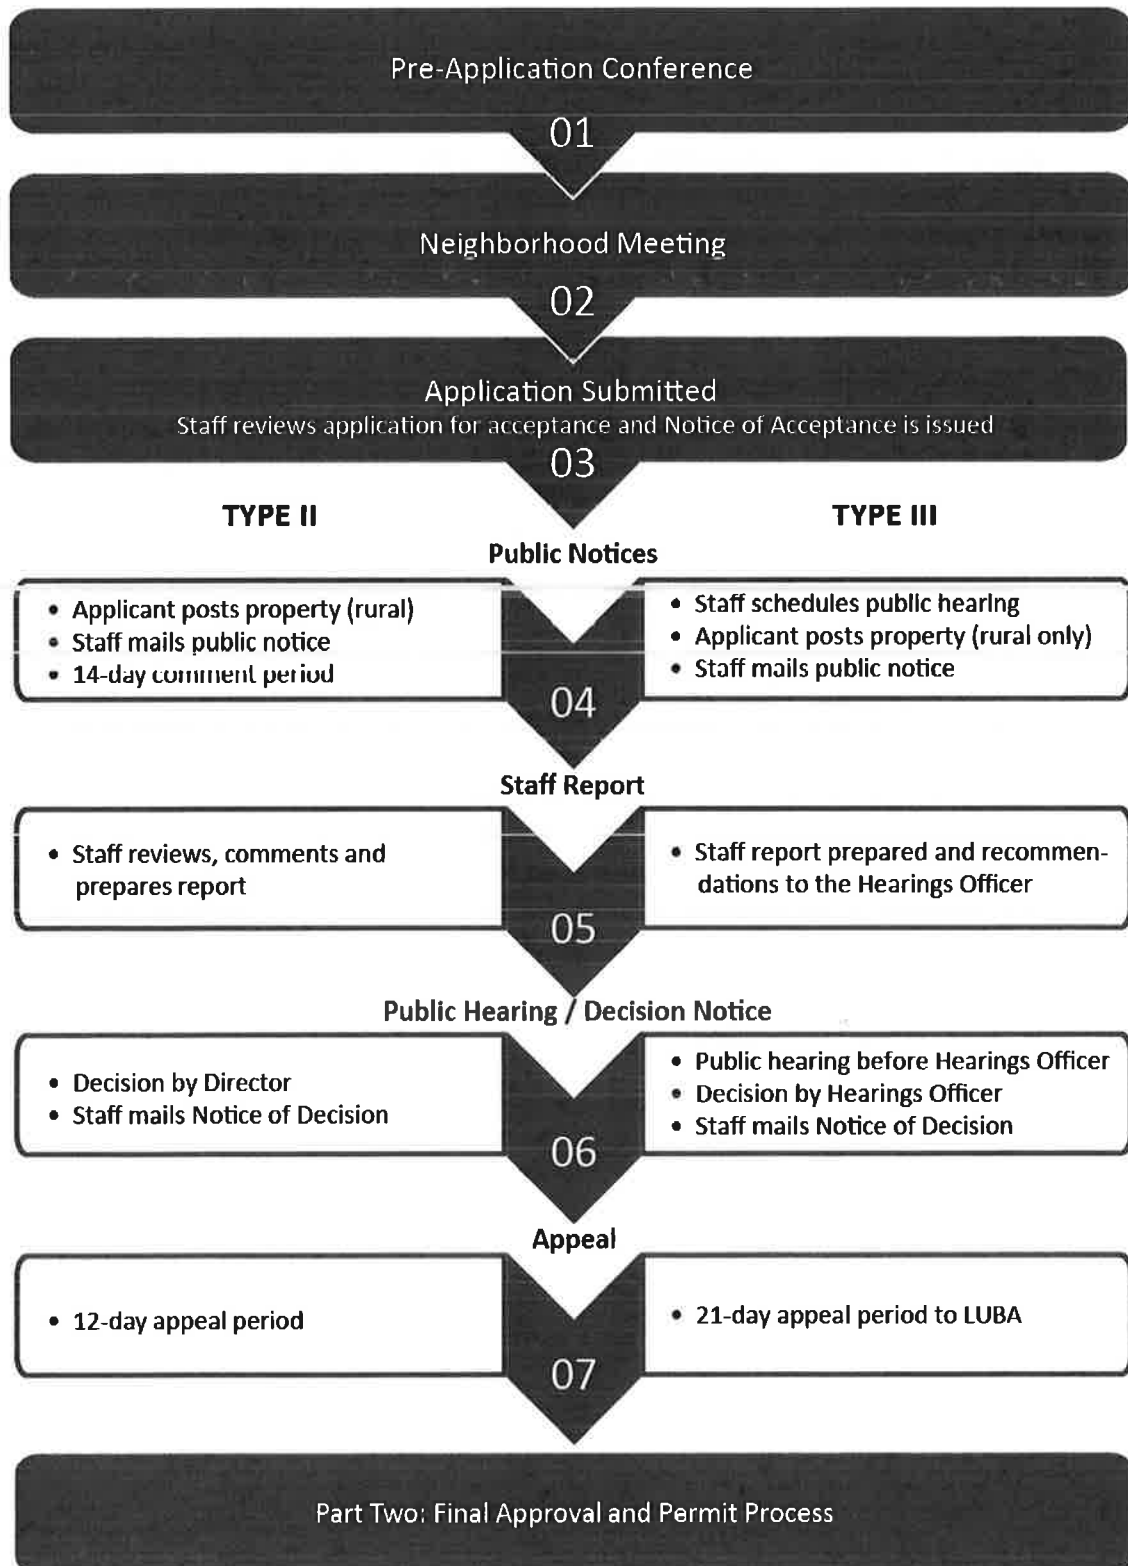

NOTES:

1. SW 198TH AVE AND SW JOHNSON ST ARE COLLECTOR (C-2) ROADWAYS. NO PUBLIC ROADWAY IMPROVEMENTS ARE PROPOSED OTHER THAN THE RIGHT OF WAY DEDICATION SHOWN.
2. THERE ARE NO FLOOD AREAS OR SIGNIFICANT NATURAL RESOURCES KNOWN TO EXIST ON OR ADJACENT TO THE SITE.
3. ALL EXISTING STRUCTURES ARE TO REMAIN ON SITE EXCEPT FOR THE DETACHED GARAGE/SHOP IN THE EAST OF THE LOT.
4. DRIVEWAY ACCESS TO PARCEL 1 IS PROPOSED FROM AN EXISTING PAVED DRIVEWAY FROM SW 198TH AVE. DRIVEWAY ACCESS TO PARCEL 2 IS PROPOSED FROM AN EXISTING GRAVEL DRIVEWAY FROM SW JOHNSON RD.

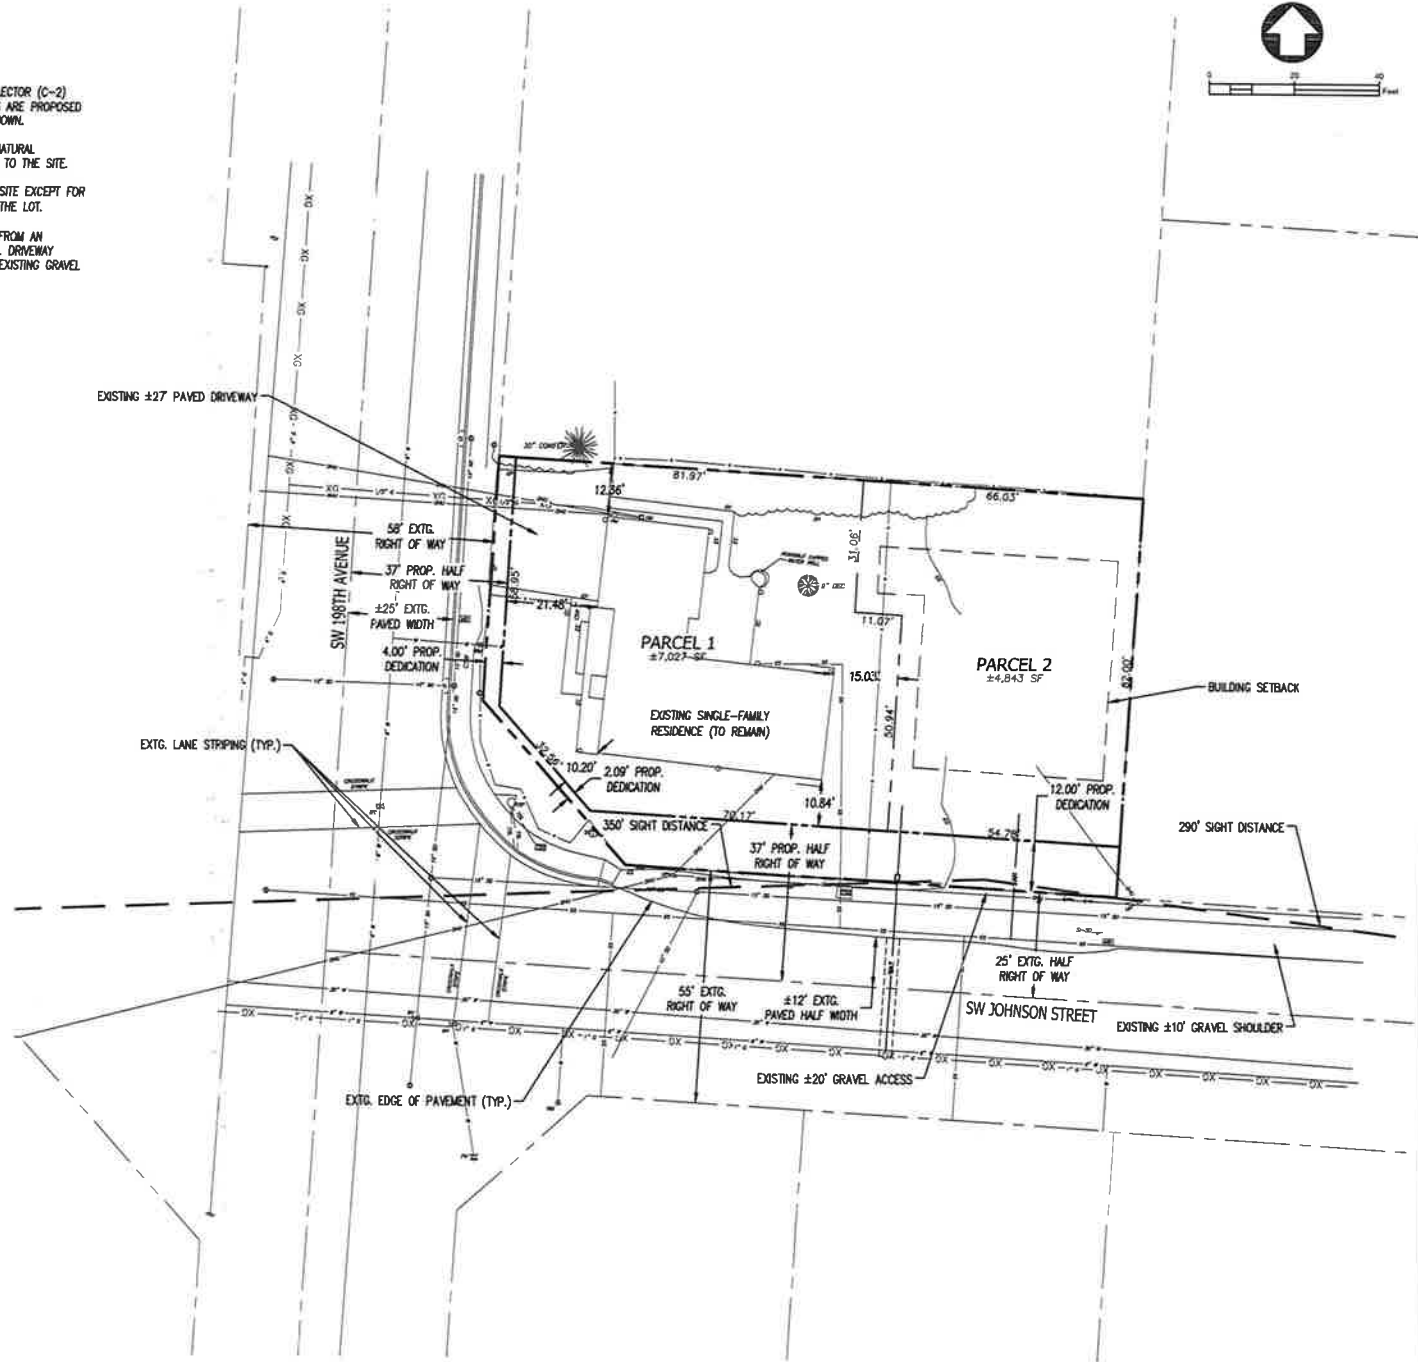

FOSSE ENGINEERING

CIVIL ENGINEERING • CONSULTING
971.319.5799 • FOSSEENG@GMAIL.COM

2630 SW 198TH AVE

**PARTITION
MINOR PARTITION**

WASHINGTON COUNTY TAX LOT: 1S212BD12100

**PRELIMINARY
PLAT**

PRELIMINARY LAND DIVISION

PRELIMINARY NOT
FOR CONSTRUCTION

SHEET
P-03