

✓
OK
2/10



AMENDED NOTICE

August 27, 2020; Corrected September 02, 2020

RE: VIRTUAL NEIGHBORHOOD REVIEW MEETING

PROPOSED DEVELOPMENT AT 18555 NW Rock Creek Blvd (185TH AVE & ROCK CREEK BLVD)
(Corrected)

15895 SW 72ND AVE
SUITE 200
PORTLAND, OR 97224
PHONE: 503.226.1285
FAX: 503.226.1670
INFO@CIDAINC.COM
WWW.CIDAINC.COM

Dear CPO Representative/Resident:

2107

CIDA is representing the owner of the property located at 18555 NW Rock Creek Blvd, in the R-15 Residential / R-5 Residential District, more specifically shown by the attached map. We are considering a proposal for new construction of a Women's LifeChange Center for the Union Gospel Mission, a non-profit religious organization. The building includes two upper levels of living units and a main and partial lower level with gathering spaces and administrative, educational, and counseling support services for residents. The 2.5 acre site contains an existing church that will remain on the site. Prior to applying to the Washington County Department of Land Use & Transportation we would like to take the opportunity to discuss the proposal in more detail with you.

The purpose of this virtual meeting is to provide a forum for the applicant and surrounding property owners/residents to review the proposal and to identify issues so that they may be considered before a land development application is submitted to the County. This meeting gives you the opportunity to share with us any special information you know about the property involved. We will attempt to answer questions which may be relevant to meeting development standards consistent with Washington County's Community Development Code and the respective Community Plan.

Pursuant to Washington County's Resolution & Order No. 2006-20, you are invited to attend a virtual meeting on:

Date & Time: **Thursday, September 17th at 6 pm.**

OK

Location: **Zoom meeting ID: 886 6606 4711**

Join Zoom Meeting
<https://us02web.zoom.us/j/88666064711>

Meeting ID: 886 6606 4711
One tap mobile
+13462487799,,88666064711# US (Houston)
+16699006833,,88666064711# US (San Jose)

Dial by your location
+1 346 248 7799 US (Houston)
+1 669 900 6833 US (San Jose)
+1 253 215 8782 US (Tacoma)
+1 312 626 6799 US (Chicago)

ARCHITECTURE
ENGINEERING
PLANNING
INTERIORS



15895 SW 72ND AVE
SUITE 200
PORTLAND, OR 97224
PHONE: 503.226.1285
FAX: 503.226.1670
INFO@CIDAINC.COM
WWW.CIDAINC.COM

+1 929 436 2866 US (New York)
+1 301 715 8592 US (Germantown)
Meeting ID: 886 6606 4711
Find your local number: <https://us02web.zoom.us/j/kcNsGaz3fj>

A link to the meeting and associated documents can additionally be found at the following website:

<https://ugmportland.org/neighborhood-meeting-18555-nw-rock-creek-blvd>

Please note this meeting will be an informational meeting on preliminary development plans. These plans may be altered prior to submittal of the application to the County. Depending upon the type of land use action required, you may receive official notice from Washington County for you to participate with written comments and/or an opportunity to attend a public hearing.

We look forward to more specifically discussing the proposal with you. Contact Leslie Jones, Project Architect, if you have questions.

Phone: 503-226-1285 ext. 337
Address: 15895 SW 72nd Ave, Suite 200
Portland OR, 97224
Email: lesliej@cidainc.com

Sincerely,



Leslie Jones, RA

Attachments:

1. *Tax Map*
2. *"Welcome to a Neighborhood Review Meeting"*
3. *Type II and Type III Procedures flow chart*
4. *Proposed Site Plan*



15895 SW 72ND AVE
 SUITE 200
 PORTLAND, OR 97224
 PHONE: 503.226.1285
 FAX: 503.226.1670
 INFO@CIDAINC.COM
 WWW.CIDAINC.COM

August 27, 2020

RE: **VIRTUAL NEIGHBORHOOD REVIEW MEETING**
 PROPOSED DEVELOPMENT AT 18555 NW 185th AVE (185th AVE & ROCK CREEK BLVD)

RECEIVED
 SEP 1 2020

PLANNING & DEVELOPMENT
 LAND USE & TRANSPORTATION

Dear CPO Representative/Resident:

not correct

CIDA is representing the owner of the property located at 18555 NW 185th Ave, in the R-15 Residential / R-5 Residential District, more specifically shown by the attached map. We are considering a proposal for new construction of a Women's LifeChange Center for the Union Gospel Mission, a non-profit religious organization. The building includes two upper levels of living units and a main and partial lower level with gathering spaces and administrative, educational, and counseling support services for residents. The 2.5 acre site contains an existing church that will remain on the site. Prior to applying to the Washington County Department of Land Use & Transportation we would like to take the opportunity to discuss the proposal in more detail with you.

The purpose of this virtual meeting is to provide a forum for the applicant and surrounding property owners/residents to review the proposal and to identify issues so that they may be considered before a land development application is submitted to the County. This meeting gives you the opportunity to share with us any special information you know about the property involved. We will attempt to answer questions which may be relevant to meeting development standards consistent with Washington County's Community Development Code and the respective Community Plan.

Pursuant to Washington County's Resolution & Order No. 2006-20, you are invited to attend a virtual meeting on:

Date & Time: **Thursday, September 17th at 6 pm.** *OK*
 Location: **Zoom meeting ID: 886 6606 4711**

Join Zoom Meeting
<https://us02web.zoom.us/j/88666064711>

Meeting ID: 886 6606 4711
 One tap mobile
 +13462487799,,88666064711# US (Houston)
 +16699006833,,88666064711# US (San Jose)

Dial by your location
 +1 346 248 7799 US (Houston)
 +1 669 900 6833 US (San Jose)
 +1 253 215 8782 US (Tacoma)
 +1 312 626 6799 US (Chicago)
 +1 929 436 2866 US (New York)
 +1 301 715 8592 US (Germantown)

Meeting ID: 886 6606 4711
 Find your local number: <https://us02web.zoom.us/j/kcNsGaz3fi>

ARCHITECTURE
 ENGINEERING
 PLANNING
 INTERIORS



CIDA

15895 SW 72ND AVE
SUITE 200
PORTLAND, OR 97224
PHONE: 503.226.1285
FAX: 503.226.1670
INFO@CIDAINC.COM
WWW.CIDAINC.COM

A link to the meeting and associated documents can additionally be found at the following website:

<https://ugmportland.org/neighborhood-meeting-18555-nw-rock-creek-blvd>

Please note this meeting will be an informational meeting on preliminary development plans. These plans may be altered prior to submittal of the application to the County. Depending upon the type of land use action required, you may receive official notice from Washington County for you to participate with written comments and/or an opportunity to attend a public hearing.

We look forward to more specifically discussing the proposal with you.
Contact Leslie Jones, Project Architect, if you have questions.

Phone: 503-226-1285 ext. 337
Address: 15895 SW 72nd Ave, Suite 200
Portland OR, 97224
Email: lesliej@cidainc.com

Sincerely,



Leslie Jones, RA


Attachments:

1. *Tax Map*
2. *"Welcome to a Neighborhood Review Meeting"*
3. *Type II and Type III Procedures flow chart*
4. *Proposed Site Plan*


ARCHITECTURE
ENGINEERING
PLANNING
INTERIORS

1N 2 25AA

1N 2 25AA

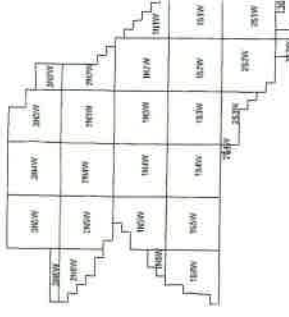

WASHINGTON COUNTY OREGON
 NE 1/4 NE 1/4 SECTION 25 T1N R2W W.M.
 SCALE 1" = 100'

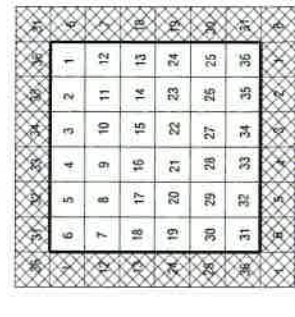

WASHINGTON COUNTY OREGON
 NE 1/4 NE 1/4 SECTION 25 T1N R2W W.M.
 SCALE 1" = 100'

| | | | | |
|----|----|----|----|-----|
| BB | BA | AB | AA | |
| BC | BD | AC | AD | (A) |
| CB | CA | DB | DA | |
| CC | CD | DC | DD | (D) |

SECTION 25




PLOT DATE: February 26, 2003
 FOR ASSESSMENT PURPOSES
 ONLY - DO NOT RELY ON
 FOR OTHER USE

Map areas delineated by white gray shading or a cross-hatched pattern are for information only and may not indicate the most current property boundaries. Please consult the appropriate map for the most current information.

1N 2 25AA

1N 2 25AA

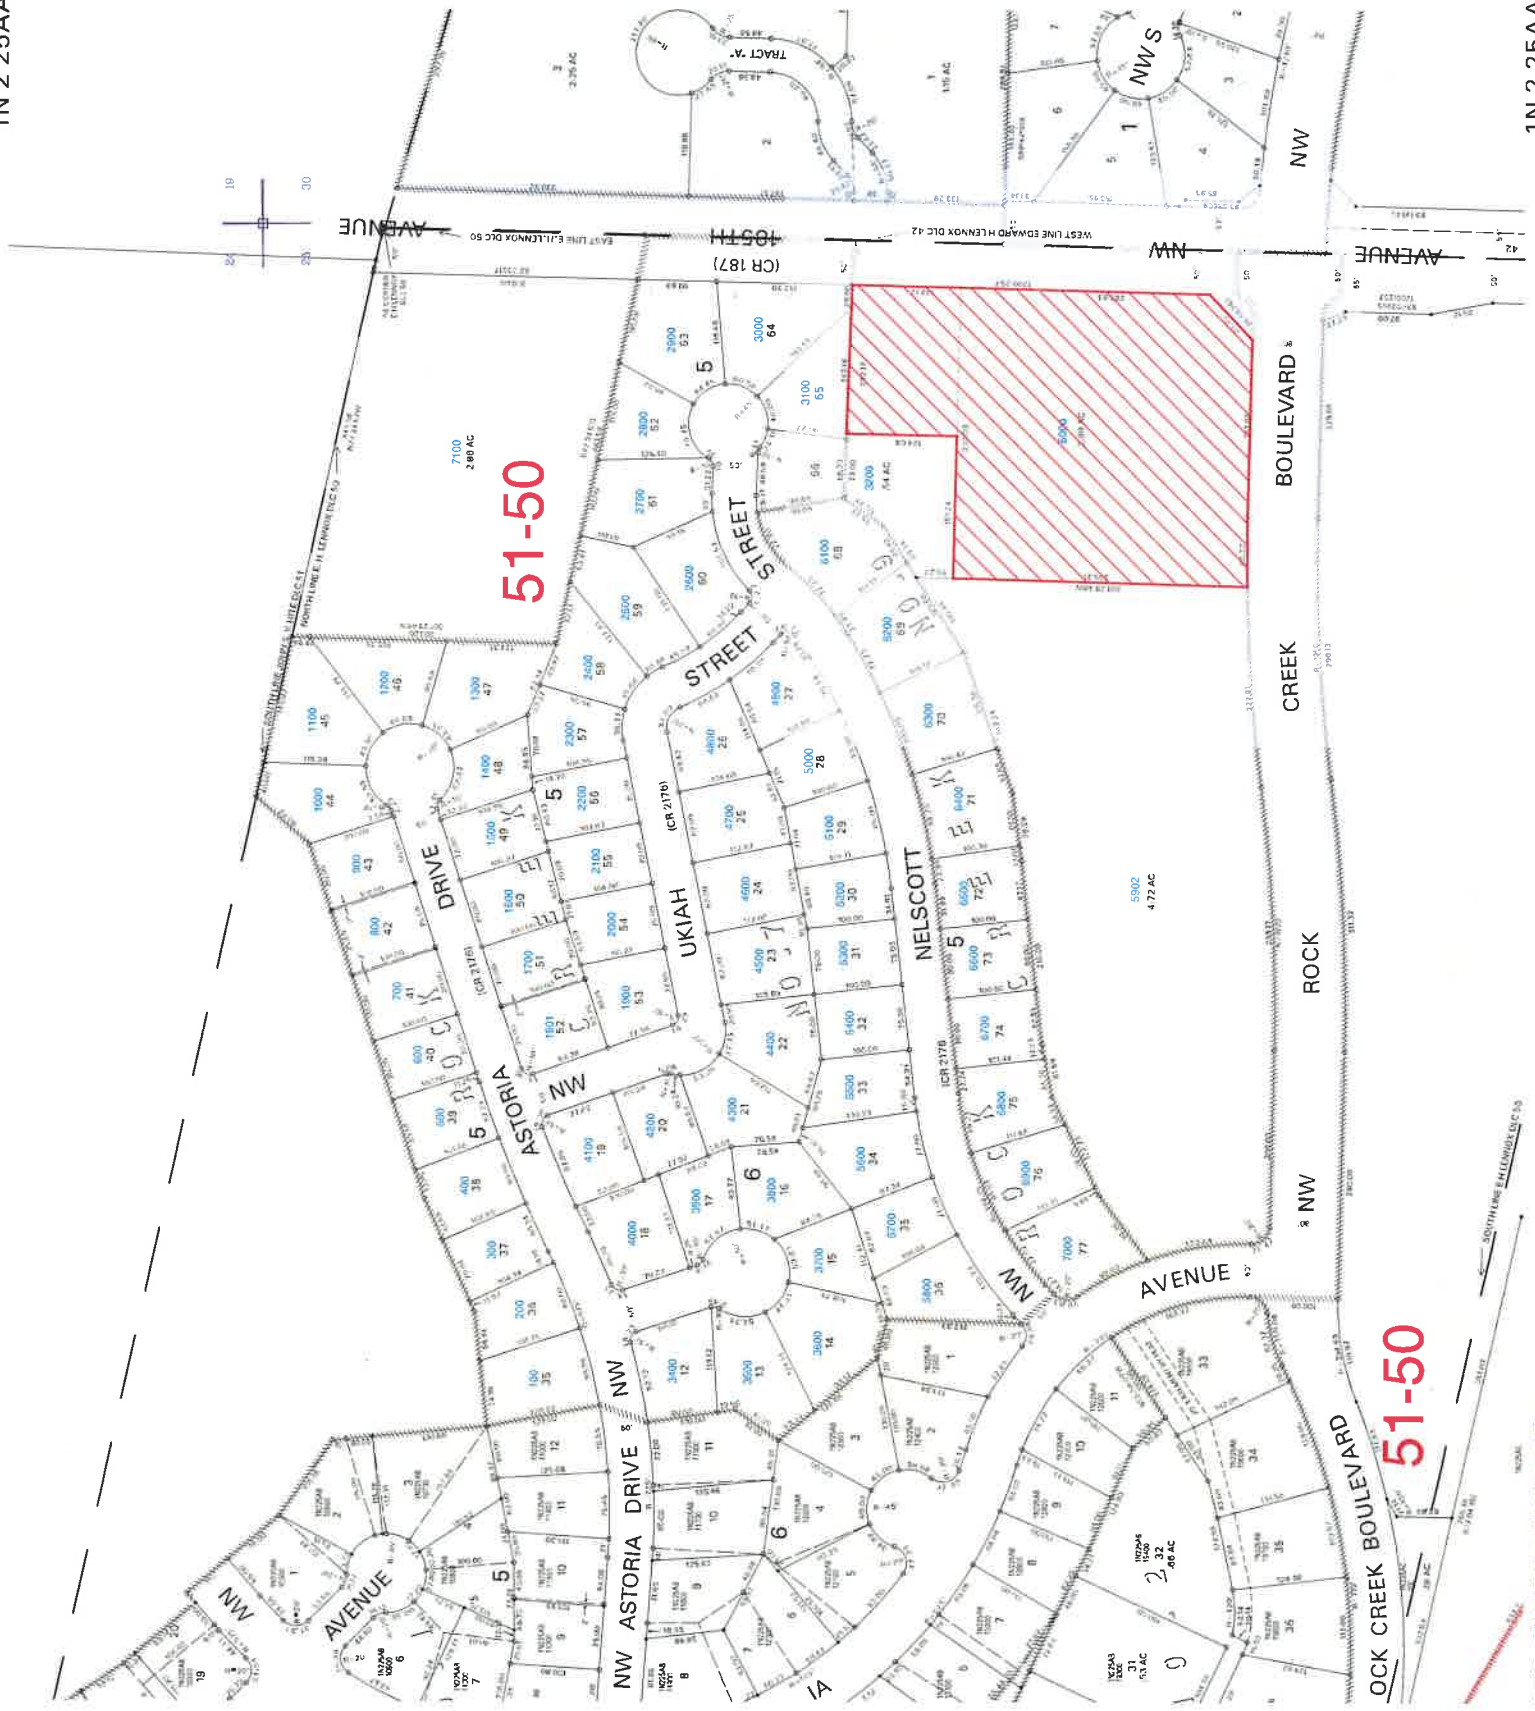

51-50

1N 2 25AA

1N 2 25AA

Welcome to a Neighborhood Review Meeting (Attachment B)

The citizens of Washington County have an individual and a collective responsibility to assure that neighborhoods are developed in a manner that is consistent with Washington County's Community Development Code (CDC). Before submitting certain land use development applications* to Washington County for review, the applicant must meet with neighbors who live near the proposed development, as required by Washington County's CDC. This meeting has been scheduled by, and will be conducted by, the applicant. The applicant is sometimes the property owner but can be the property owner's representative, such as the architectural or engineering firm, builder or developer.

It must be recognized that the applicant has a right to develop or change the property involved in accordance with the CDC, the Community Plan and any previous Conditions of Approval for an approved development application. After submission, a copy of your Community Plan or the development application may be obtained from Washington County's Department of Land Use & Transportation (DLUT) for a nominal fee. Community Plans and the Community Development can be viewed on the County's website.

Community Plans: www.co.washington.or.us/LUT/Divisions/LongRangePlanning/Publications/index.cfm

Community Development Code: www.co.Washington.or.us/DevCode

MEETING PURPOSE: The purpose of a neighborhood meeting is to provide a forum for the applicant, surrounding neighbors, and interested members of the Community Participation Organization (CPO) to consider the proposed application and to discuss issues/concerns before the development application is submitted to the County. This meeting gives everyone the opportunity to share with the applicant any special information about the property involved and to express all concerns about the proposed development. The applicant is required to take notes during this meeting and to provide a record of comments and their answers, which will be turned into the County as part of the development application. The meeting may be tape-recorded in order to assist an applicant with note taking, but the formal meeting minutes are required to be documented in written form, including meeting date/time, names/addresses of attendees and verbal/written comments received.

MEETING GOAL: The goal of a neighborhood meeting is to inform and encourage citizen involvement early in the development process so that the resultant development application may be more responsive to neighborhood concerns.

WHAT'S NEXT? Neighbors and others requesting notification will have opportunities, after a development application has been submitted, to express their ideas and concerns either during a public comment period or a public hearing (see Attachment C for details on Type II and Type III processes). Notification of public input/review time periods are sent to property owners with property within 500 feet of an urban development (1000 feet for rural) and as a courtesy to those registered on the sign-in sheet at the neighborhood meeting. Progress of the submitted application will be reported in the CPO Newsletters or individuals can request to be included on the notification list by contacting Current Planning at 503-846-8761, faxing your request to 503-846-2908, or email lutdev@co.washington.or.us. You can also visit the **Projects Under Review** webpage at <http://www.co.washington.or.us/LUT/Divisions/CurrentPlanning/Projects/projectsunderreview.cfm>

The development application submitted to the County may differ from the one presented at this meeting. The CPO leaders receive a copy of the complete land use development application initially proposed (including detailed drawings and descriptions) and can share that information upon request. CPO leaders' contact information is listed in the CPO newsletters. If there are serious concerns, it is necessary to be involved at each stage of the development since changes are a natural part of the development process.

To receive a copy of the County's recommendation and staff report for the application and/or the Notice of Decision and staff report for the application, you will need to become a party of record to the application. To become a party of record for a Type II application (administrative decision without a public hearing), submit a written request during the public comment period for the application. To become a party of record for a Type III application (decision requiring a public hearing) submit a written request after the notice of the hearing has been mailed and prior to the public hearing date. The Notice of Decision will be mailed to all those within the Public Notice boundary.

You are strongly discouraged from writing or calling DLUT immediately after this Neighborhood Meeting. The County will be unaware of this proposal until the development application has been submitted, at which time a case file number and staff person will be assigned. Once the application is deemed complete, notices will be sent to neighboring properties (within 500' urban and 1,000' rural) and the area CPO. Submit comments after receipt of the notice from the County and include the case file number. The DLUT Staff Report, written prior to the final Conditions of Approval, will respond to all written comments received during the comment period.


Individuals who live in, or have a business in Washington County are members of the county's Community Participation Organization (CPO) program. To receive a free monthly CPO newsletter for your area, contact the CPO Office and request to receive either an electronic or paper newsletter. Consider signing up for the electronic copy which saves the CPO program funds. Subscribers will receive one monthly email informing that the CPO newsletter is posted online.

Individuals who prefer to receive a paper copy of the CPO newsletter can give their name and address to the CPO representative at this meeting, if one is present, or call the CPO offices at 503-846-6288, or sign-up online at <http://www.co.washington.or.us/cao/cpo/>.

* Refer to Washington County Community Development Code section 203-3

Washington County Department of Land Use & Transportation

Summary of Type II & Type III Land Development Application Process (Attachment C)

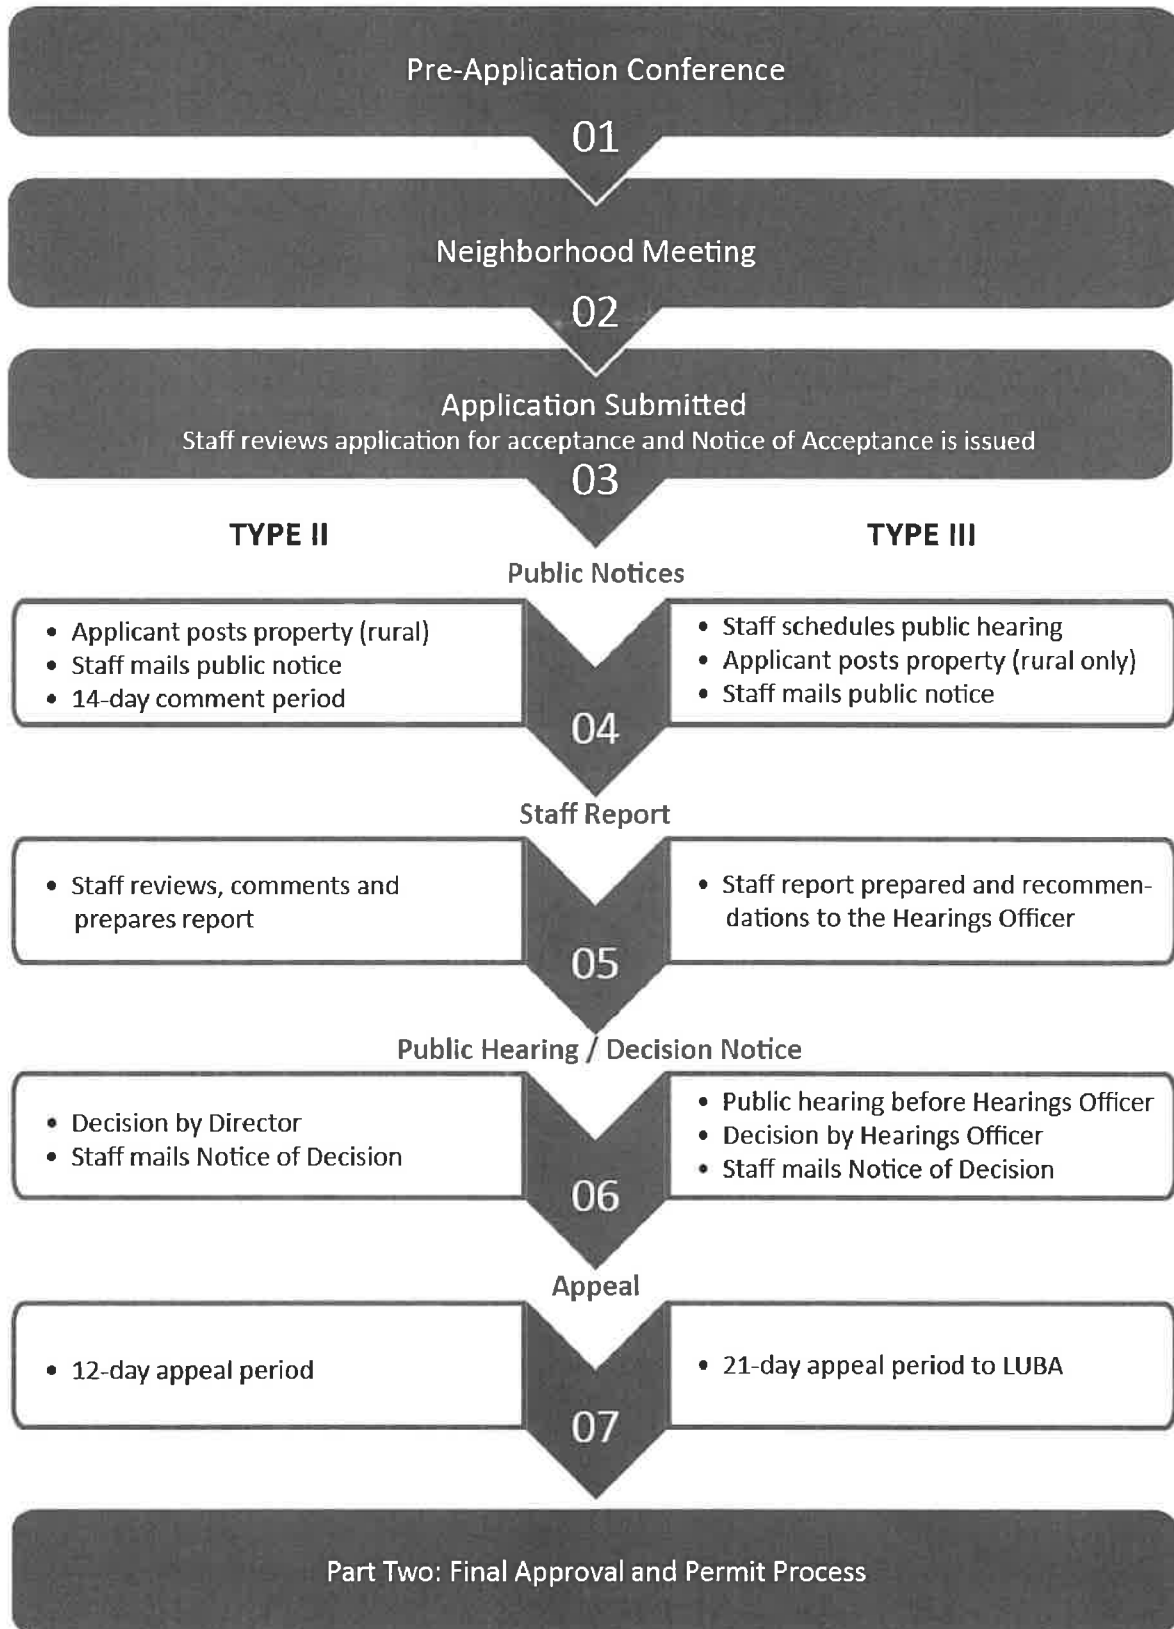



CONCEPTUAL DESIGN - Site Plan (Proposed)

PREPARED BY: [Redacted]
 DATE: [Redacted]
 PROJECT No: 19040301



UNION GOSPEL MISSION - WOMEN'S LIFE CHANGE CENTER

18555 NW ROCK CREEK BOULEVARD, PORTLAND, OREGON, 97229

18595 SW 73RD AVE SUITE 200
 PORTLAND, OR 97224
 TEL: 503.226.1285
 FAX: 503.226.1670
 WWW.CIDA.ORG



