


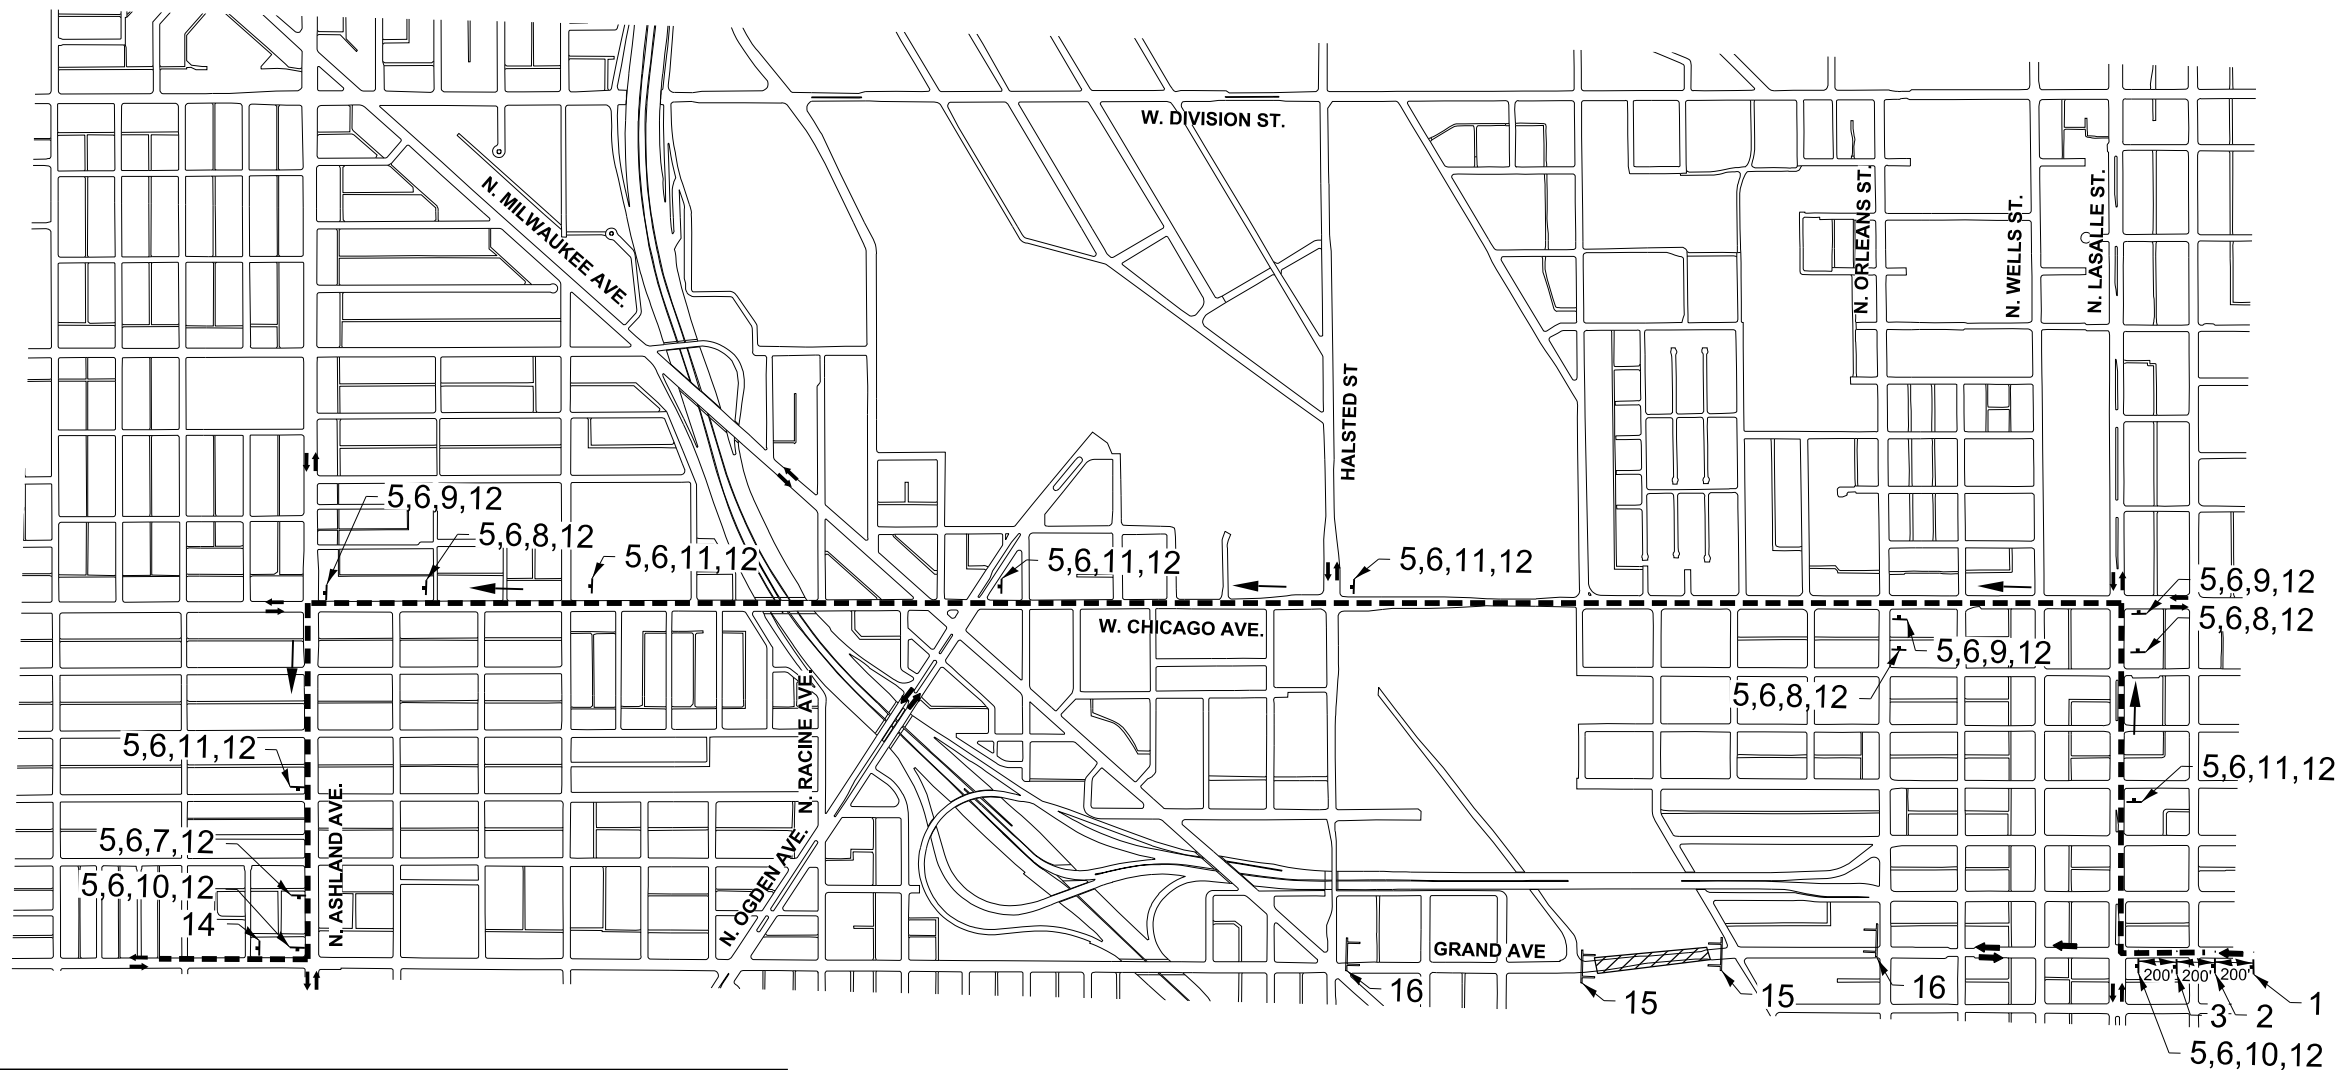

N
NOT TO SCALE
DRAFT

1 ROAD WORK AHEAD W20-1 48"x48"	2 ROAD CLOSED AHEAD W20-3 48"x48"	3 DETOUR AHEAD W20-2a 48"x48"	16 ROAD CLOSED R11-2 48"x30"
4 EAST M3-2 24"x12"	5 WEST M3-4 24"x12"	6 GRAND AVE. CUSTOM SIGN 36"x12"	17 ROAD CLOSED AHEAD LOCAL TRAFFIC ONLY R11-3a 60"x30"
7 DETOUR M4-9R 30"x21"	8 DETOUR M4-9L 30"x21"	9 DETOUR M4-9L 30"x24"	18 DETOUR M4-10R 48"x18"
10 DETOUR M4-9R 30"x24"	11 M6-3 30"x21"	12 CARS M4-4 24"x12"	19 DETOUR M4-10L 48"x18"
13 TRUCKS M4-4 24"x12"	14 END DETOUR M4-8a 24"x18"	15 ROAD CLOSED R11-2 48"x30"	16 ROAD CLOSED AHEAD LOCAL TRAFFIC ONLY R11-3a 60"x30"

- LEGEND
- TYPE III BARRICADE
 - CONSTRUCTION ZONE
 - PASSENGER VEHICLE WESTBOUND DETOUR ROUTE
 - LOCAL TRAFFIC DIRECTION
 - TRAFFIC DIRECTION/DETOUR ROUTE

\$\$\$
SYTIME\$

TranSmart/EJM

TRANSMART/EJM
411 S. WELLS STREET
SUITE 1000
CHICAGO, IL 60607
TEL: (312) 922-1700
FAX: (312) 922-3311

USER NAME = sadhikari
PLOT SCALE = N.T.S.
PLOT DATE = 5/12/2020

DESIGNED - JJT
CHECKED - SA
DRAWN - JJT
CHECKED - SA

REVISED -
REVISED -
REVISED -
REVISED -

CITY OF CHICAGO
DEPARTMENT OF TRANSPORTATION
DIVISION OF ENGINEERING

GRAND AVENUE BRIDGE OVER
THE NORTH BRANCH CHICAGO RIVER

MAINTENANCE OF TRAFFIC
PASSENGER CAR DETOUR
WESTBOUND CLOSURE

F.A.U. RTE.	SECTION	COUNTY	SHEET NO.
		COOK	MOT-4
CDOT PROJECT NO.			49 OF 63