


K:\024226-000\Cad\Working\JEB\024226-000-CP-TRAF-PLAN\_A1.dwg 4/12/2025 11:48:59 AM

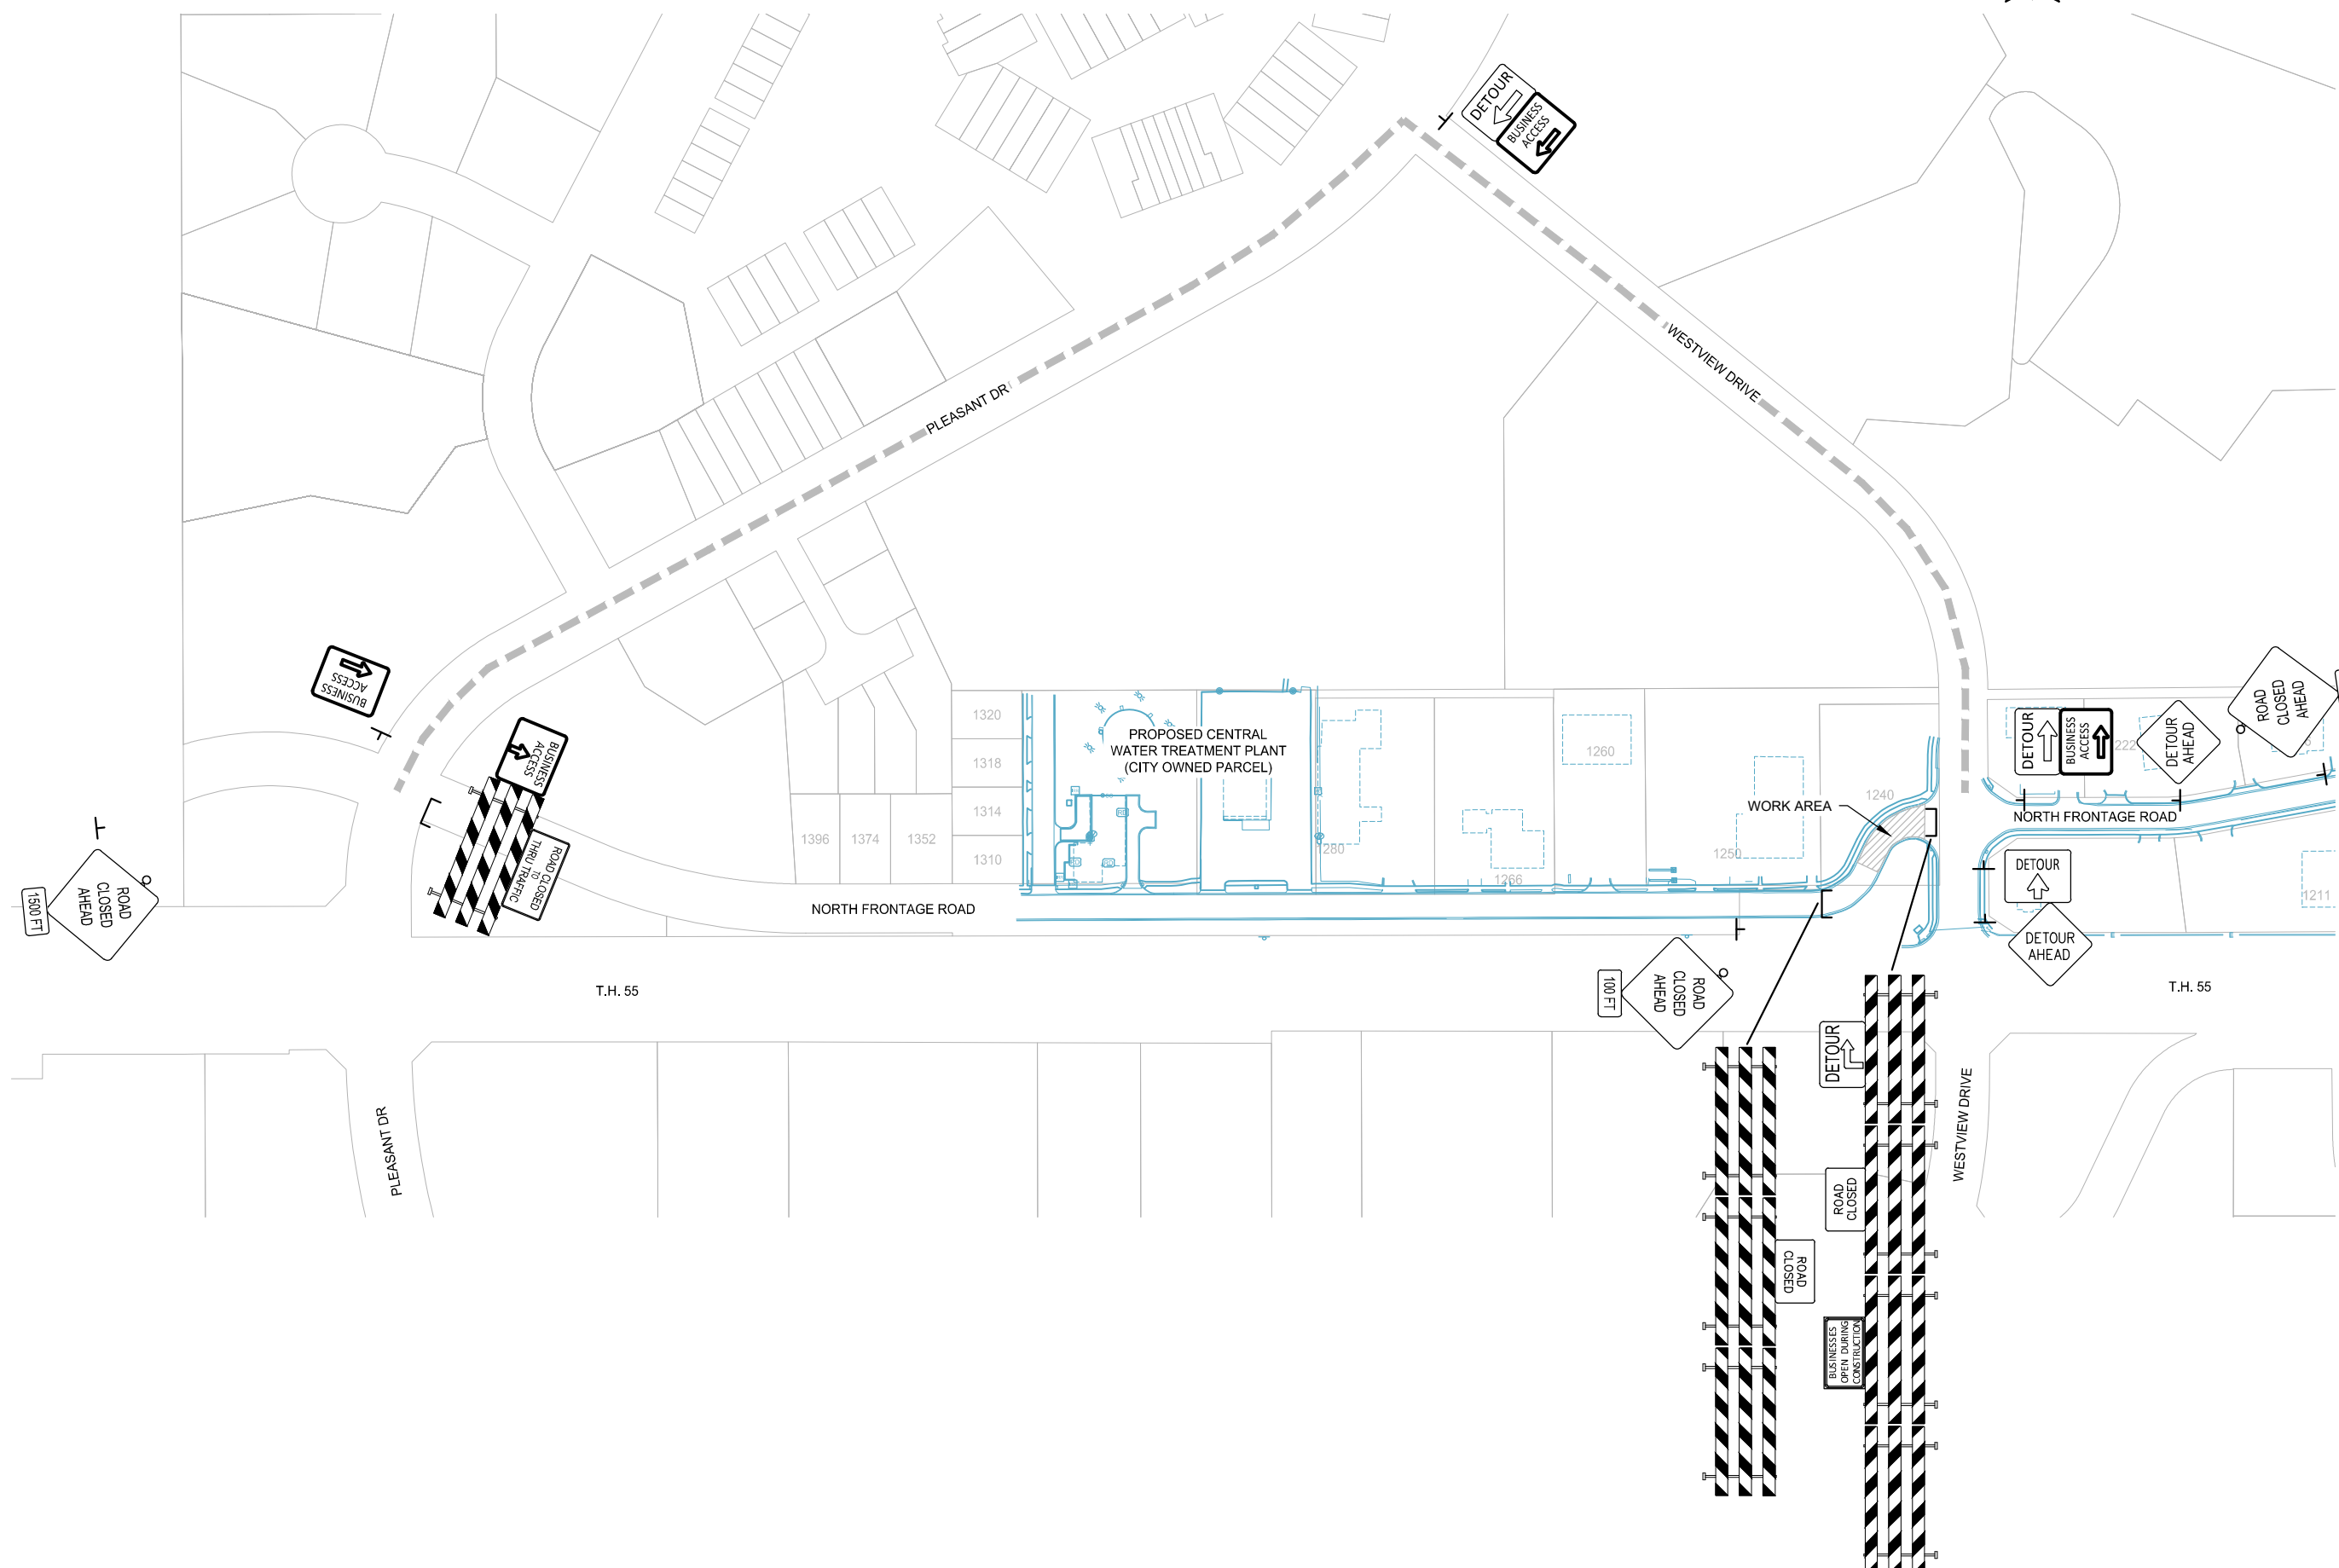

REVISIONS	
NO.	DESCRIPTION

I HEREBY CERTIFY THAT THIS PLAN, SPECIFICATION, OR REPORT WAS PREPARED BY ME OR UNDER MY DIRECT SUPERVISION AND THAT I AM A DULY LICENSED PROFESSIONAL ENGINEER UNDER THE LAWS OF THE STATE OF MINNESOTA.

JUSTIN G. MESSNER, P.E.  
 DATE: 06-10-2025 LIC. NO.: 45857

### TEMPORARY TRAFFIC CONTROL PLAN

## CENTRAL WATER TREATMENT PLANT RAW WATERMAIN CITY OF HASTINGS, MINNESOTA