


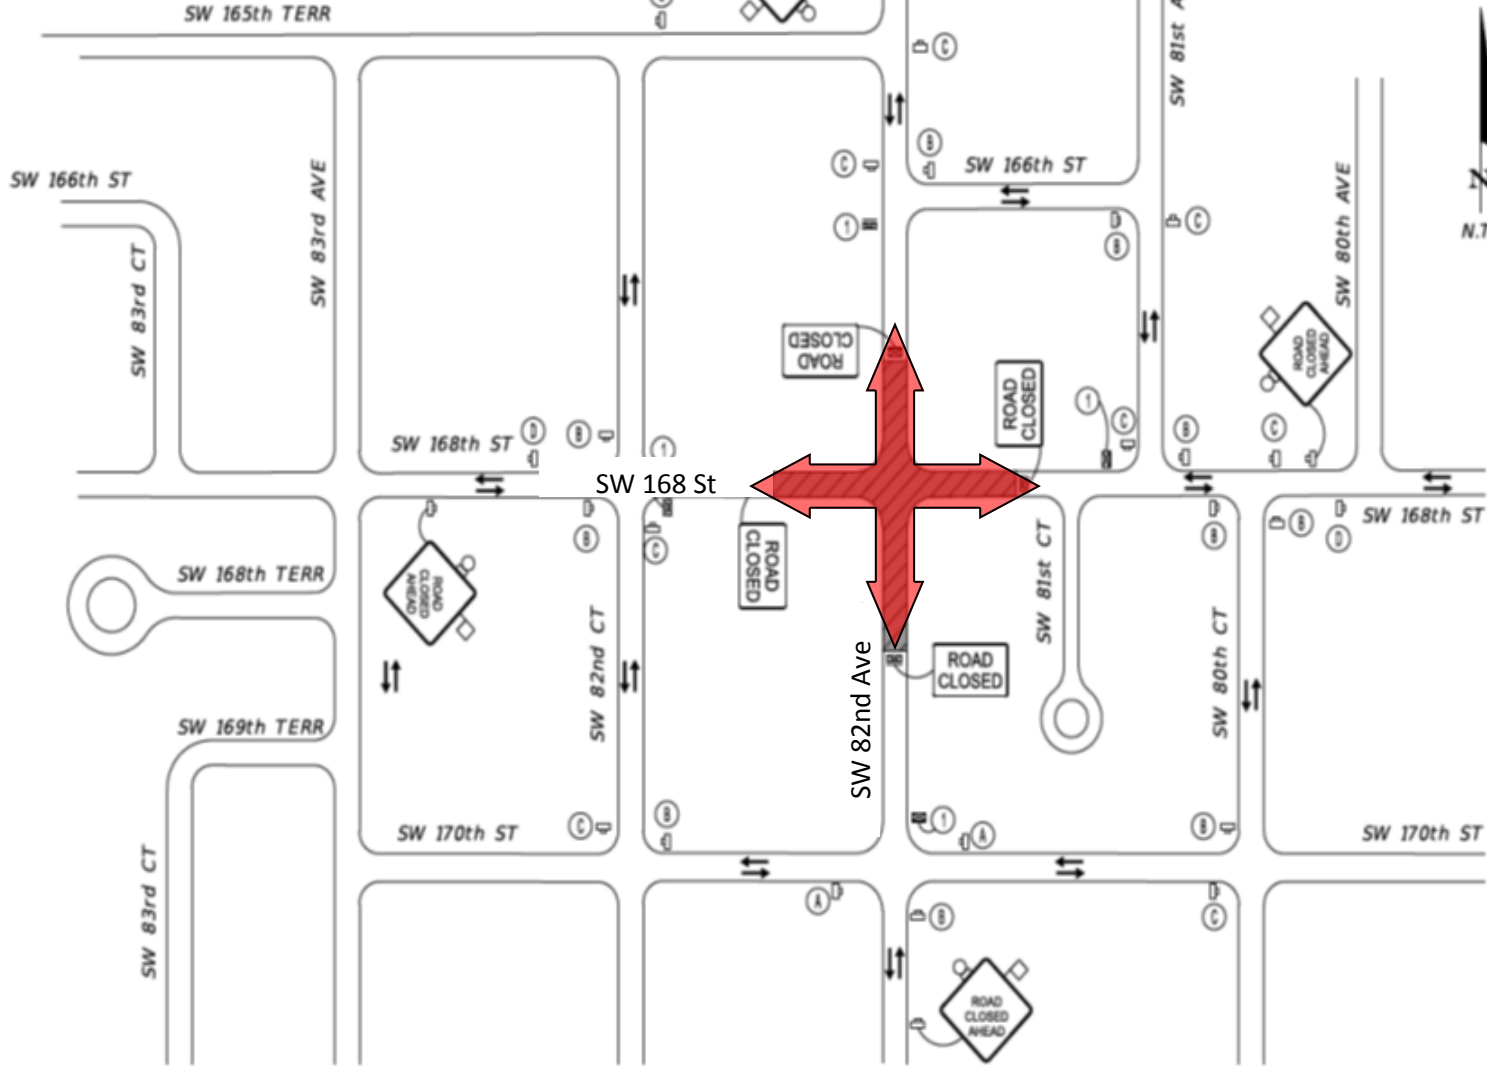

Closed road sections



LEGEND	
	WORK ZONE
	WORK ZONE SIGN
	TYPE III BARRICADE WITH SIGN
	LANE IDENTIFICATION AND DIRECTION OF TRAFFIC
	PCMS
	SIGN WITH 18" X 18" (MIN.) ORANGE FLAG AND TYPE B LIGHT
- FOR PEDESTRIAN MOT, SEE FOOT INDEX 640	

REVISIONS				DATE		BY		 <small>1000 W. PALM BLVD., SUITE 100, PALM BEACH, FL 33480          561-832-1111          WWW.MARLIN-ENG.COM</small>	DESIGNED BY	NAME	DATE	<b>VILLAGE OF PALMETTO BAY</b> <b>TRAFFIC CIRCLE DESIGN</b> <b>SW 168 ST AND SW 82 AVE</b>	<b>TRAFFIC CONTROL</b> <b>DETOUR SHEET</b>	SHEET NUMBER
NO.	DESCRIPTION	DATE	BY	DATE	DATE	DATE								

THE OFFICIAL RECORD OF THIS SHEET IS THE ELECTRONIC FILE DIGITALLY SIGNED AND SEALED UNDER RULE 61033-23.004, F.A.C.