


LOCATION MAP

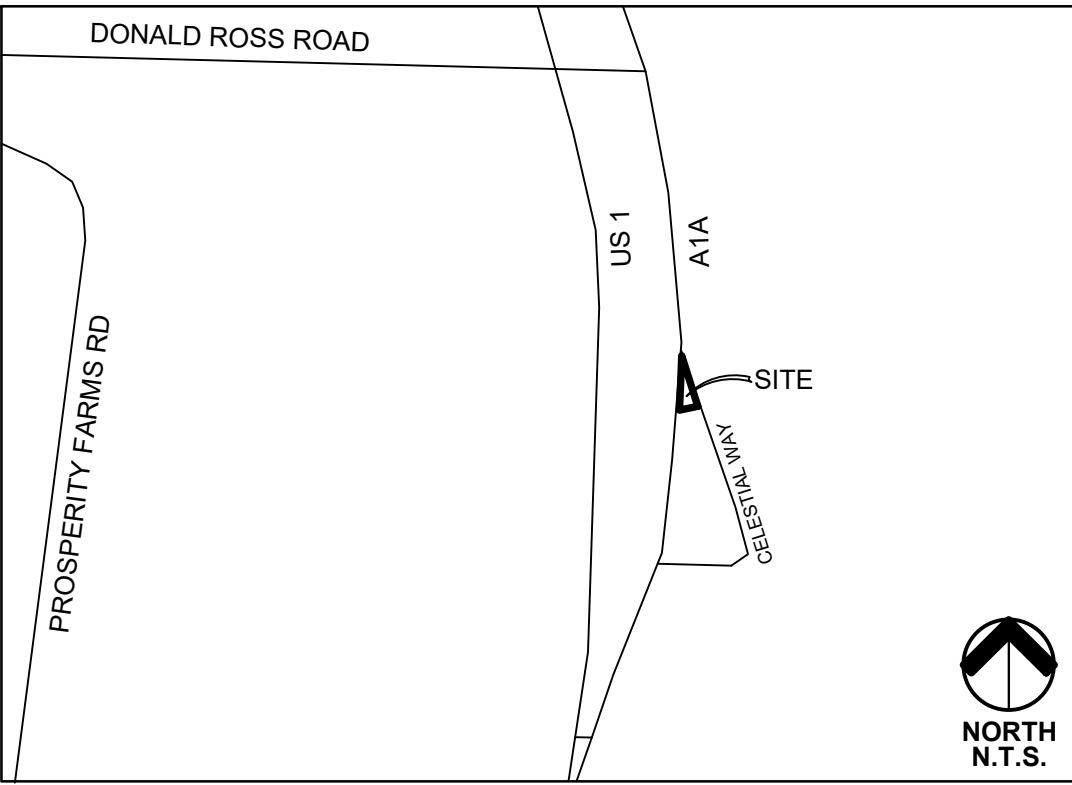

KEY MAP




NOTES:

- Contractor to verify location and size of littoral shelf area and immediately coordinate with the Landscape Architect if discrepancies are found.
- Littoral zone to be provided with a minimum of 6" of a sand topsoil mix prior to installation of material for those areas that do not have adequate soil conditions to ensure plant survivorship. (Code Requirement)
- All littoral planting is to match approved planting plan. Contractor to verify dimensions and required offsets of planting areas prior to installation of material.
- All bank slopes are to be treated with Round-Up or equal prior to installation or relocation of material.
- All plants dug and removed from natural habitats must be free of exotics prior to installation in order to prevent seeding.
- All marsh plants must be free of exotic plants (Hydrilla, Torpedo Grass, Etc.) prior to delivery to jobsite.
- Contractor to remove all dead and browning leaves prior to installation.
- Field collected littoral plants to be installed within 36 hours after being dug to insure vigorous root growth after installation.
- All bare root material shall be kept sufficiently moist and thoroughly wrapped in cloth, burlap, or equal material.
- All upland bank slopes and relocation areas to be mulched with pine straw immediately after planting.
- Landscape contractor to coordinate temporary irrigation water source for upland planting areas prior to installation of material.

BASE INFORMATION & TYPICAL LAKE CROSS SECTION PREPARED BY:
SIMMONS AND WHITE ENGINEERING
2581 METROCENTRE BLVD., SUITE 3
WEST PALM BEACH FL 33407
PHONE: (561) 478-7848

TYPICAL LITTORAL LAKE CROSS SECTION:


SCALE: NTS

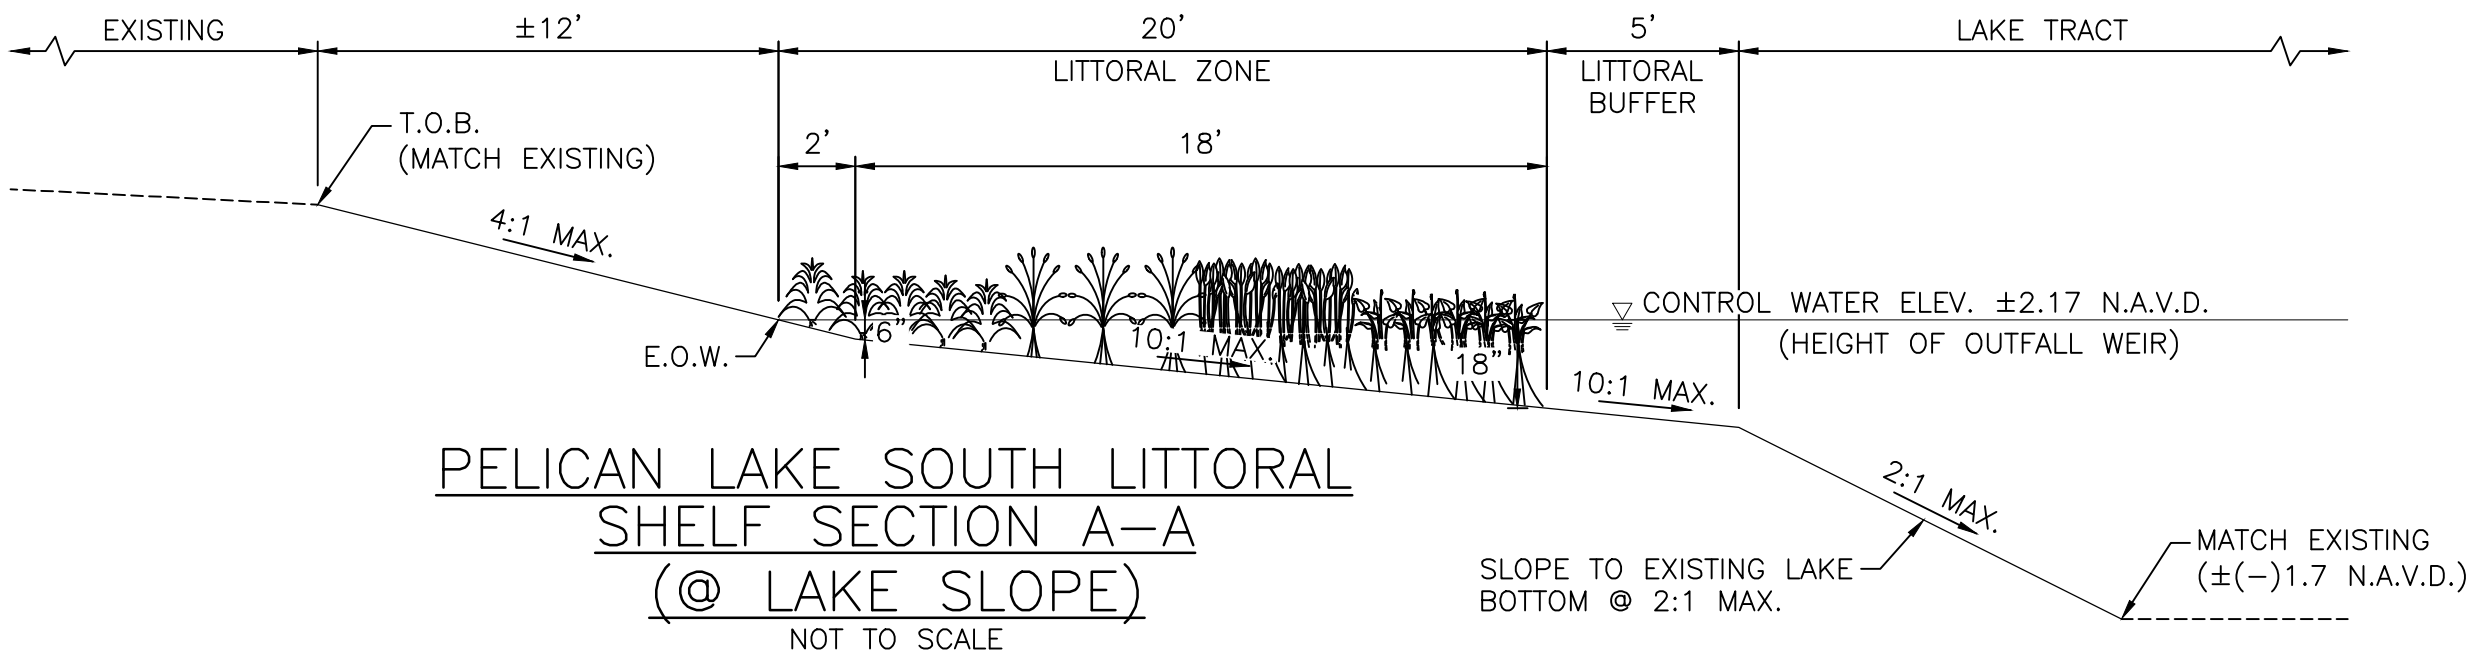


LITTORAL AREA #2 - LAKE TRACT 1

PLANT SCHEDULE LITTORAL AREA #2				
SHRUBS	CODE	QTY	BOTANICAL / COMMON NAME	NATIVE
	HG	15	Hibiscus grandiflorus / Swamp Rosemallow 1 Gal., Min. 10" Ht. x 10" Spr, 24" O.C., Install at Elevation 0' to -1.0'	No
LITTORAL ZONE	CODE	QTY	BOTANICAL / COMMON NAME	NATIVE
	BC	105	Bacopa caroliniana / Blue Hyssop 1 Gal, Min. 4" - 6" Ht. x 8"-10" Spr., 12" O.C., Install at Elevation 0' to -0.5'	Yes
	CAN	77	Canna laccida / Golden Canna Bare Root, 3 - 4 springs, 18" - 24" Ht. 18" O.C., Install at Elevation +0.5' to -0.5'	Yes
	ELE	344	Eleocharis interstincta / Spikerush Bare Root, Min. 20" - 28" Ht., 18" O.C., Install at Elevation -1.0' to -2.0'	Yes
	IRI	84	Iris virginicus / Blue Flag Iris Bare Root, 3 - 4 springs, 18" - 24" Ht. 18" O.C., Install at Elevation +0.5' to -0.5'	Yes
	PON	181	Pontederia cordata / Pickerel Weed Bare Root, Min. 16" - 24" Ht., 18" O.C., Install at Elevation 0' to -2.0'	Yes
	SAG	61	Sagittaria latifolia / Common Arrowhead Bare Root, Min. 18" - 22" Ht., 18" O.C., Install at Elevation 0' to -1.0'	Yes

AQUATIC BARE ROOT PLANTING DETAIL

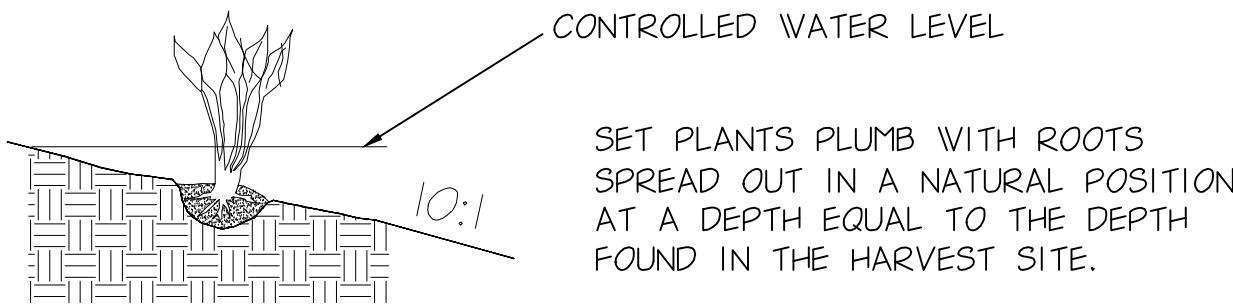

NOTE: ALL LITTORAL ZONES MUST BE PROVIDED WITH A MINIMUM SIX INCHES (6") OF SAND TOPSOIL MIX UNLESS OTHERWISE APPROVED.

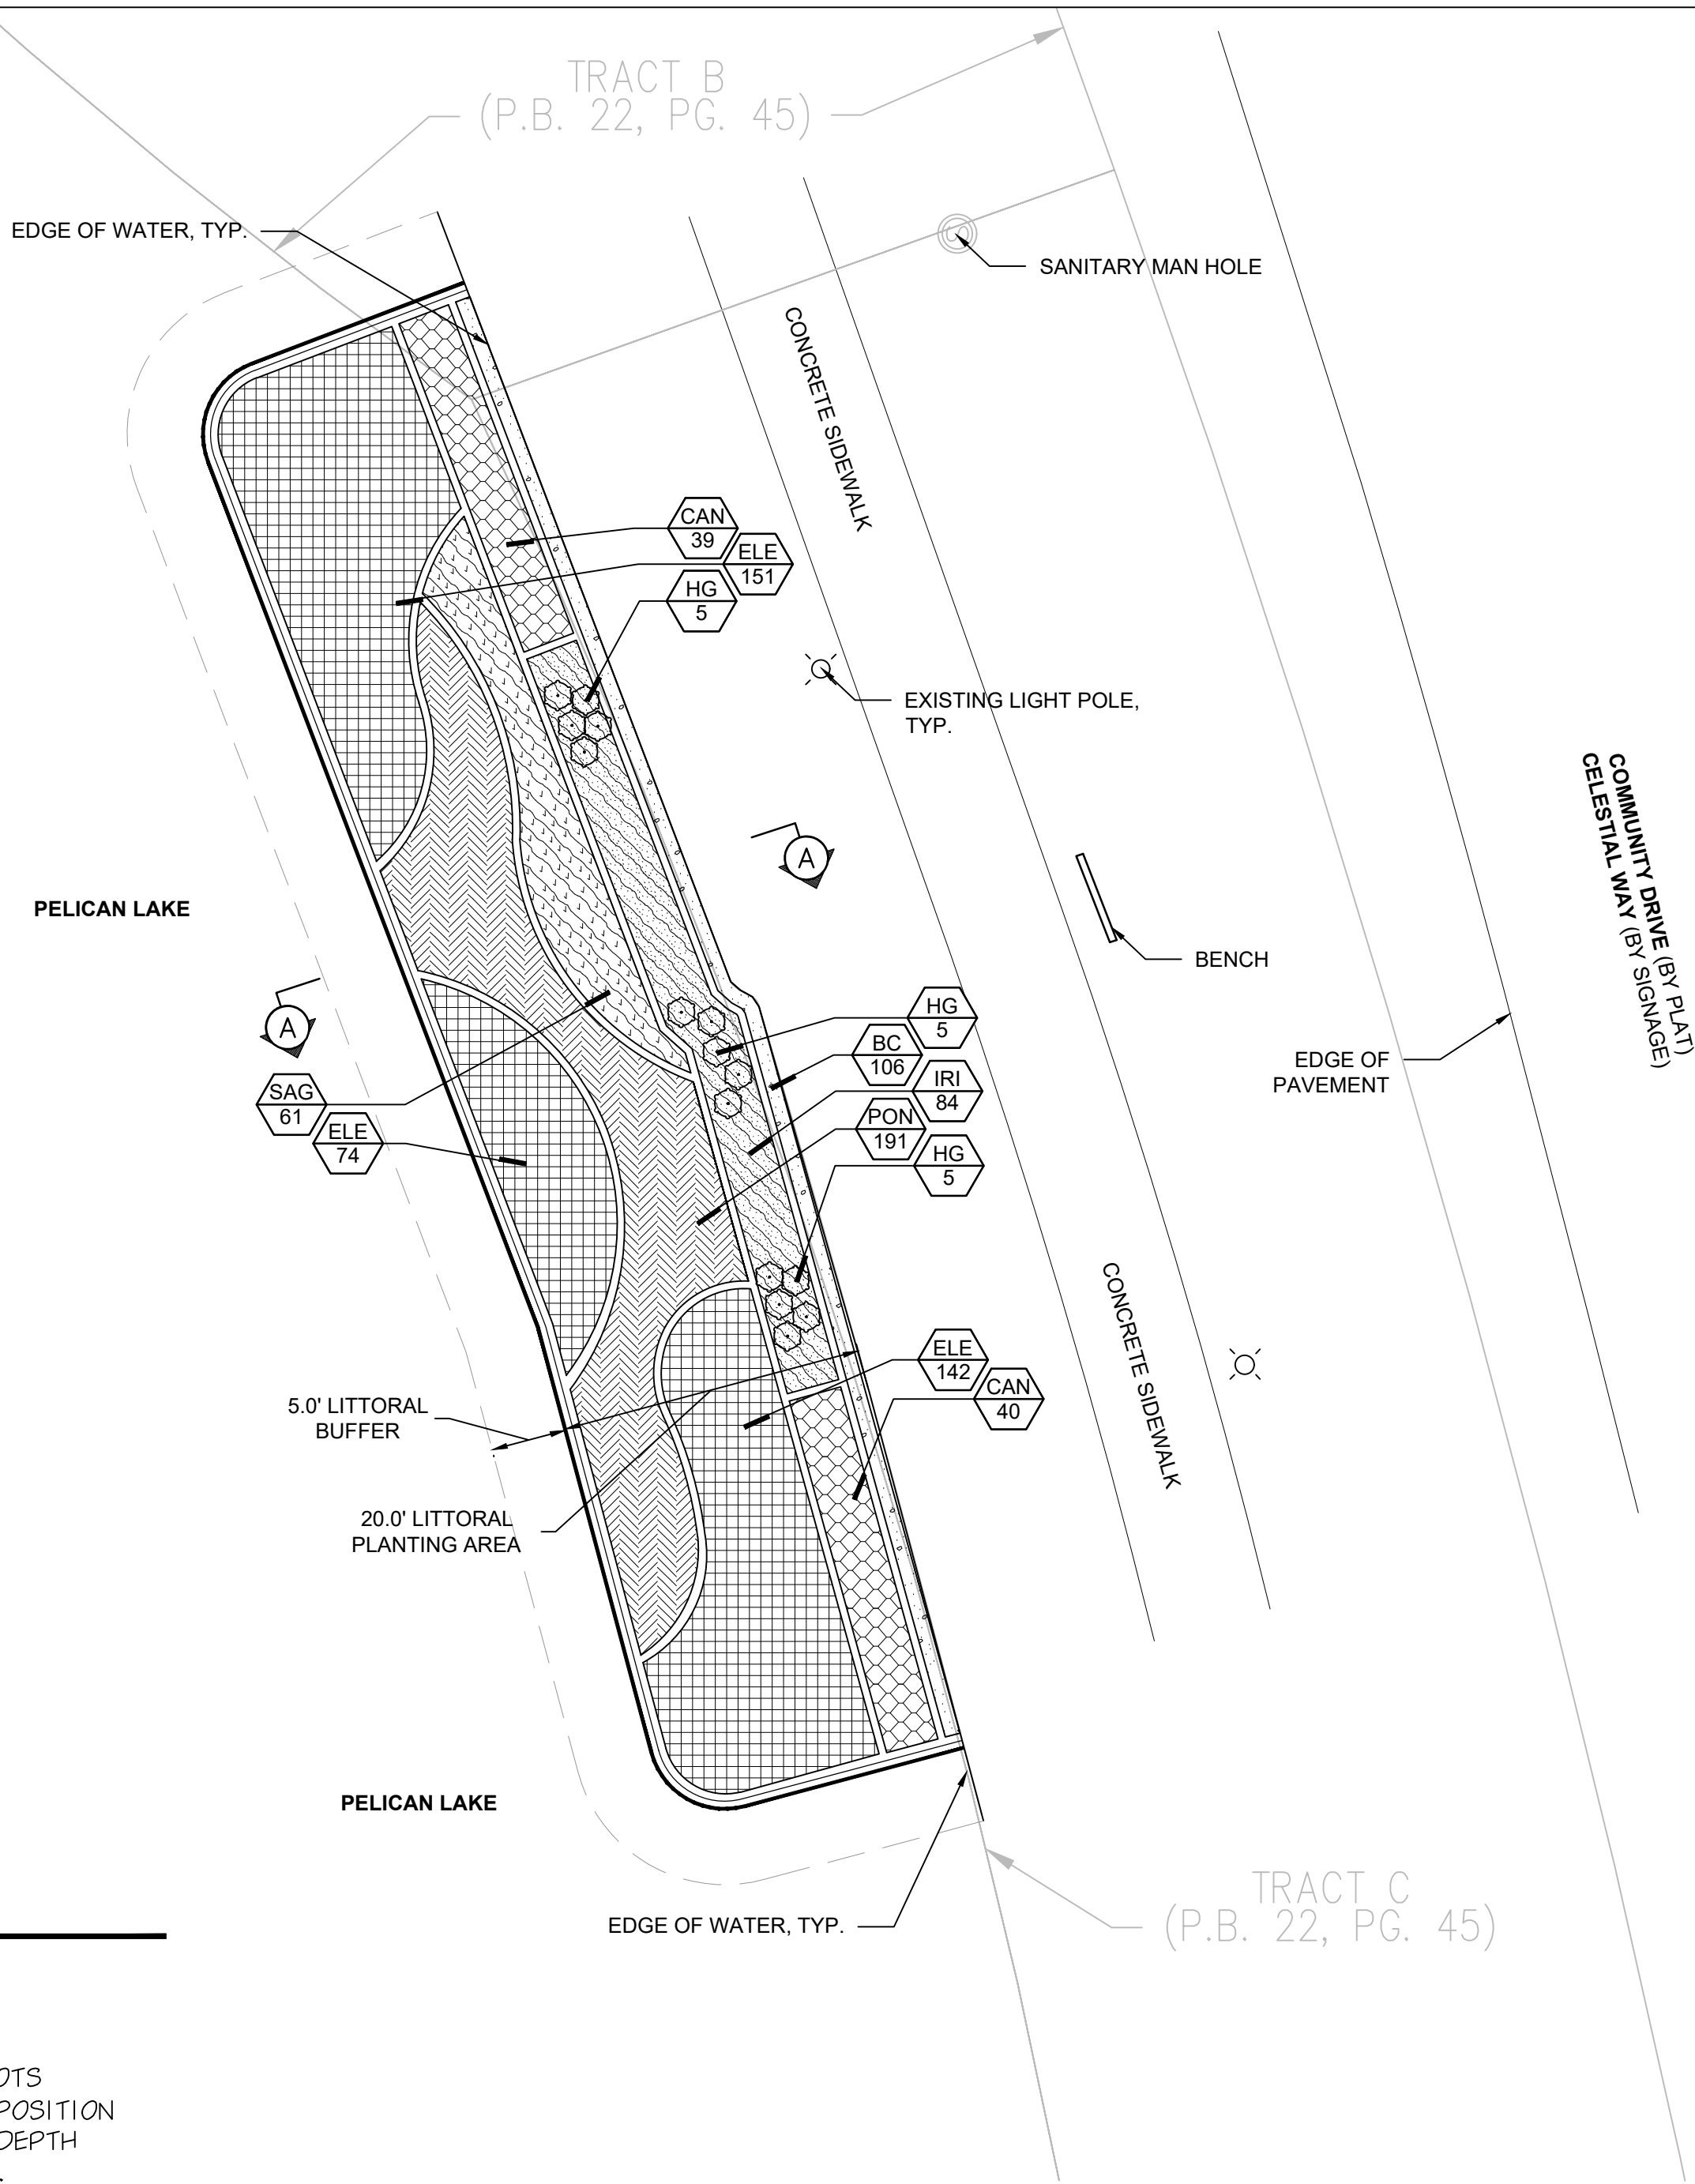


urban
design
studio

Urban Design
Land Planning
Landscape Architecture

610 Clematis Street, Suite CU02
West Palm Beach, FL 33401
561.366.1100 FAX 561.366.1111
www.udsflorida.com
#LA0001739

Copyright:
All ideas, designs, arrangements, and plans
represented by this drawing are owned by and
the property of the designer, and were created
for the exclusive use of the specified project.
These ideas, designs, arrangements or plans
shall not be used by, or disclosed to any person,
firm, or corporation without the written
permission of the designer.

Town of Juno Beach
Pelican Lake Littoral Shelf
Juno Beach, Florida
Littoral Planting Plan

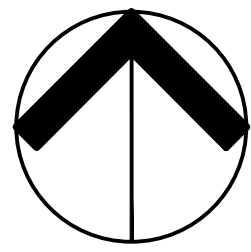

0 5' 10' 20'
Scale: 1" = 10'-0"

Date: 03/29/2022
Project No.: 21-101.000
Designed By: RD
Drawn By: LMB
Checked By: RD

Revision Dates:

LP-2
of 2