

TC SYSTEMS

July 11, 2024


Address:

Brooklyn Community Board 9
890 Nostrand Avenue,
Brooklyn, NY 11225

Phone: 718-778-9279

Fax: 718-467-0994

Email: bk09@cb.nyc.gov

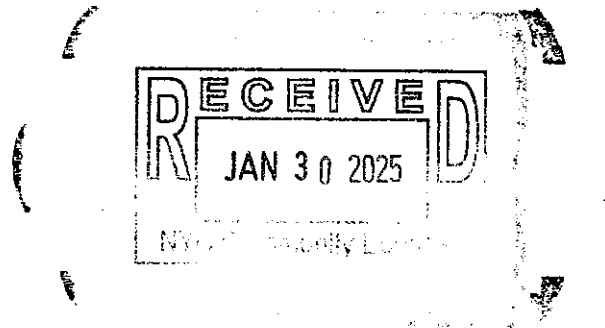

Fred P. Baptiste,

This letter is to notify you of a utility job that is scheduled to begin approx. 07/17/2024. The location of work is Nostrand Ave & Hawthorne St (see attached diagram). The working hours determined by NYCDOT Permit Office. The work should be completed in 4 weeks depending on weather.



Scope of work

1. Supply and Install 1-4" Sched.40 PVC Conduit as per Crown Castle specification (24" Cover) from Manhole to new Handhole (appx. 440 LF)
2. Supply and Install 1 - 24"x36"x24" Handholes with "Crown Castle" Cover
3. Backfill and full street and sidewalk restoration.


If you have any questions or need additional information, please feel free to e-mail at

Sincerely,


Karen Crowley
Project Consultant

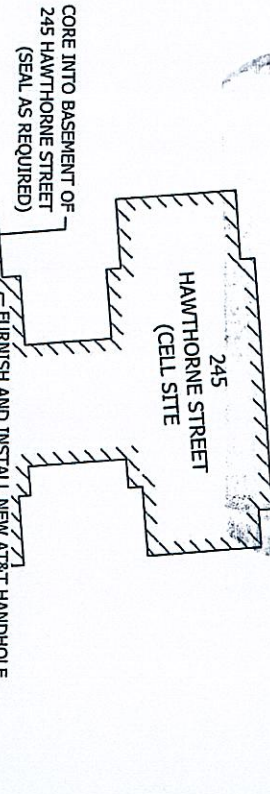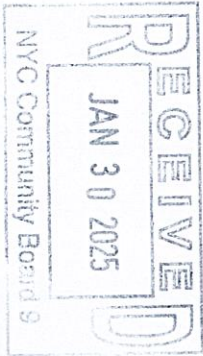

1 PROPOSED BUILDING PENETRATION LOCATION

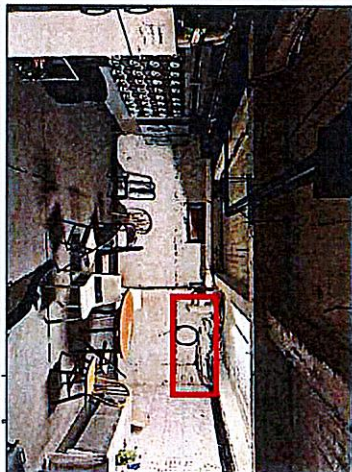

2 LOCATION IN BASEMENT METER ROOM

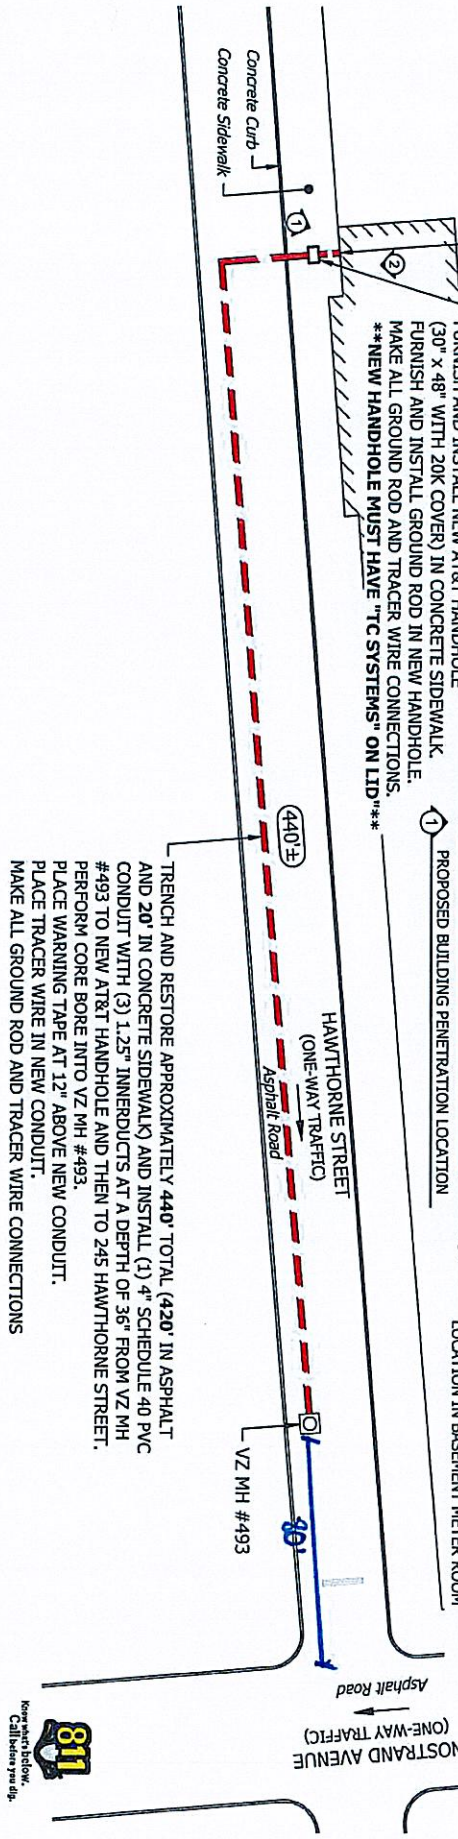

FA Number: 101080671Gto10G

245 Hawthorne Street

Brooklyn, New York

TC SYSTEMS, Inc. (AT&T)
AT&T PROPRIETARY, NOT FOR USE OR DISCLOSURE OUTSIDE
THE AT&T COMPANIES EXCEPT UNDER WRITTEN AGREEMENT.



TITLE: PROPOSED TRENCH PLAN	
ENG. BY: J. BARDWIL	DRAWN BY: J. DIXON
SCALE: NOT TO SCALE	DRAWING NO.
DATE: 5/10/2024	REV#:
2 OF 3	

SYMBOL CORRESPONDS TO PHOTO LOCATIONS AND ORIENTATION.

