


N:\C3D\FLOOD\F12CB9-Clearmont_Ave_Culvert Impr\Sheets\01 TITLE SHEET.dwg 6-08-26 01:43:57 PM TachungH

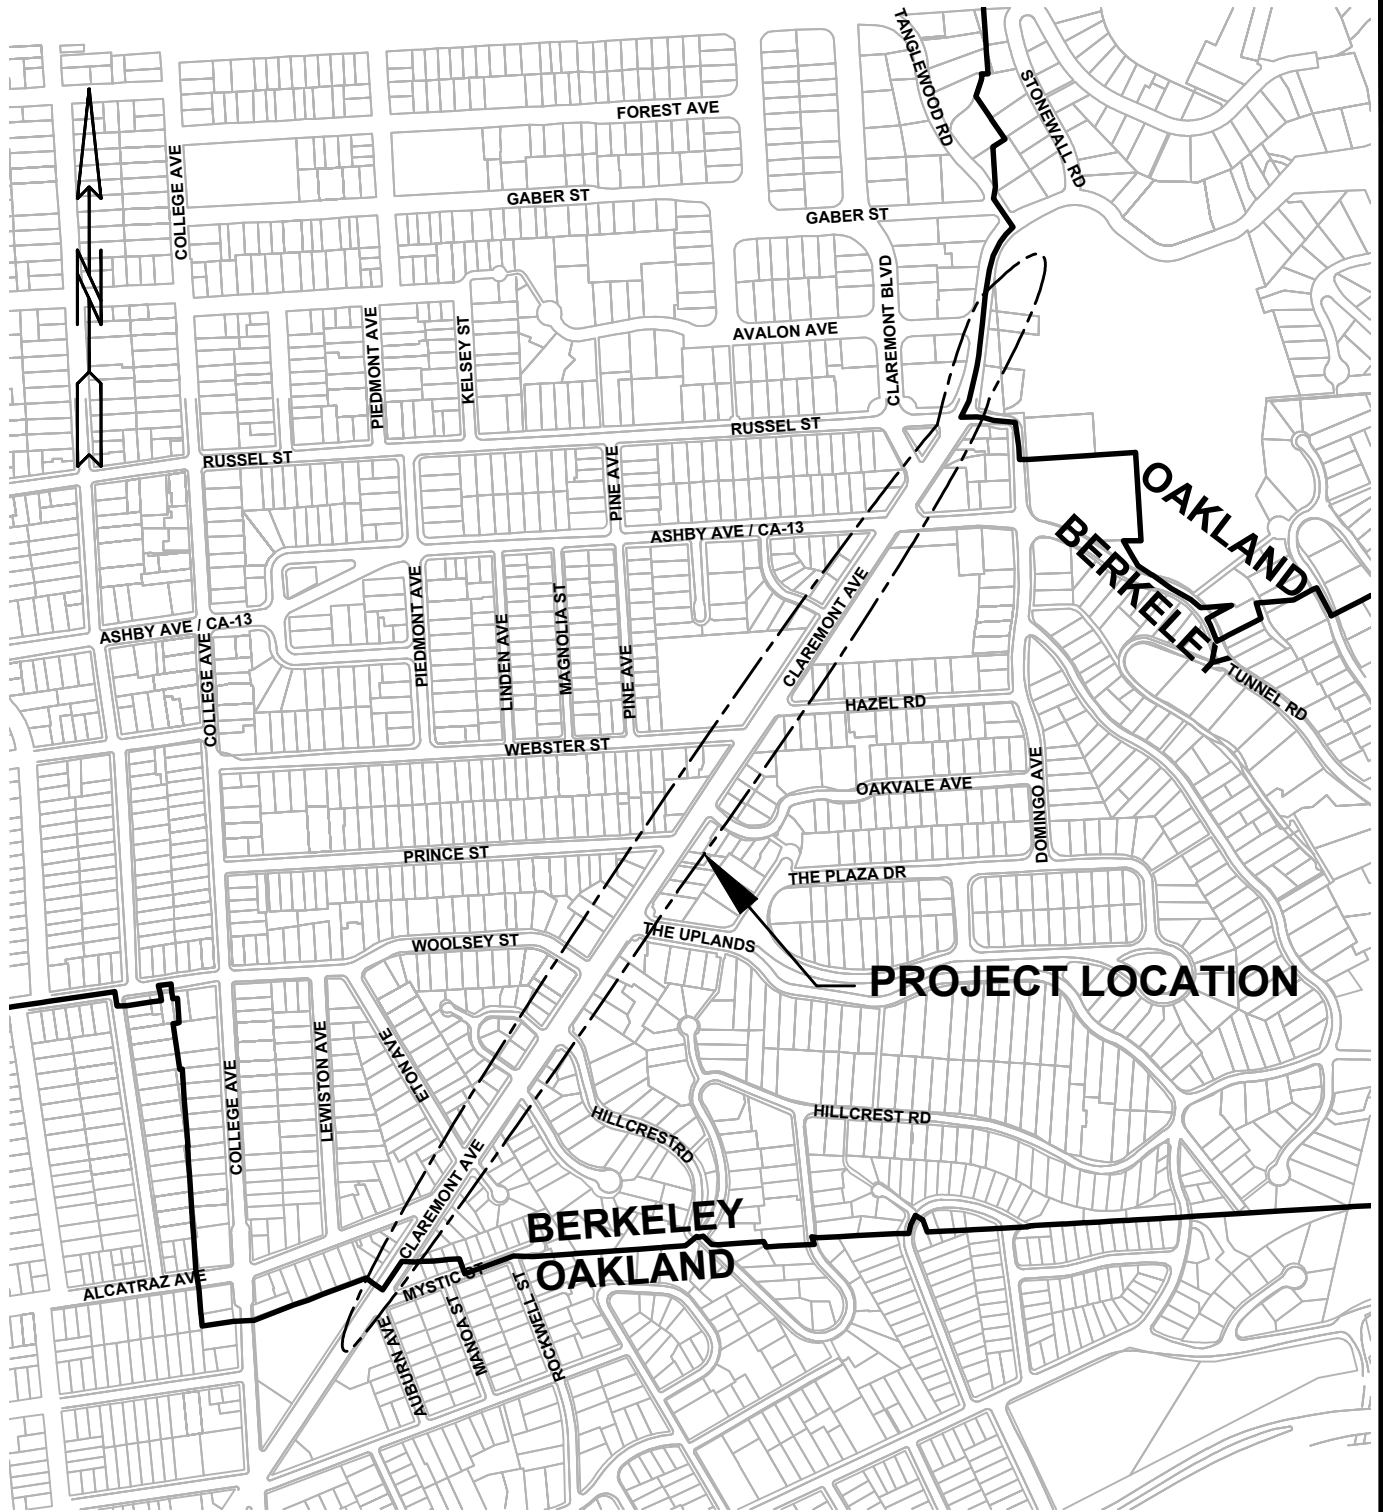

W.O. NO. F12CB9

SPEC. NO. F272

ALAMEDA COUNTY FLOOD CONTROL AND WATER CONSERVATION DISTRICT

ZONE NO. 12 PROJECT

LINE A-1 CAPACITY IMPROVEMENTS ALONG CLAREMONT AVE
BETWEEN MYSTIC ST AND TANGLEWOOD RD IN OAKLAND
LOCATION MAP

DRAWN TH	CHECKED PK	DATE JUNE 2026	SCALE NONE	FILE NO. -	SHEET NO. L-1
-------------	---------------	-------------------	---------------	---------------	------------------