





Lewis & Clark High School Architectural Plans

Fieldhouse Main Floor

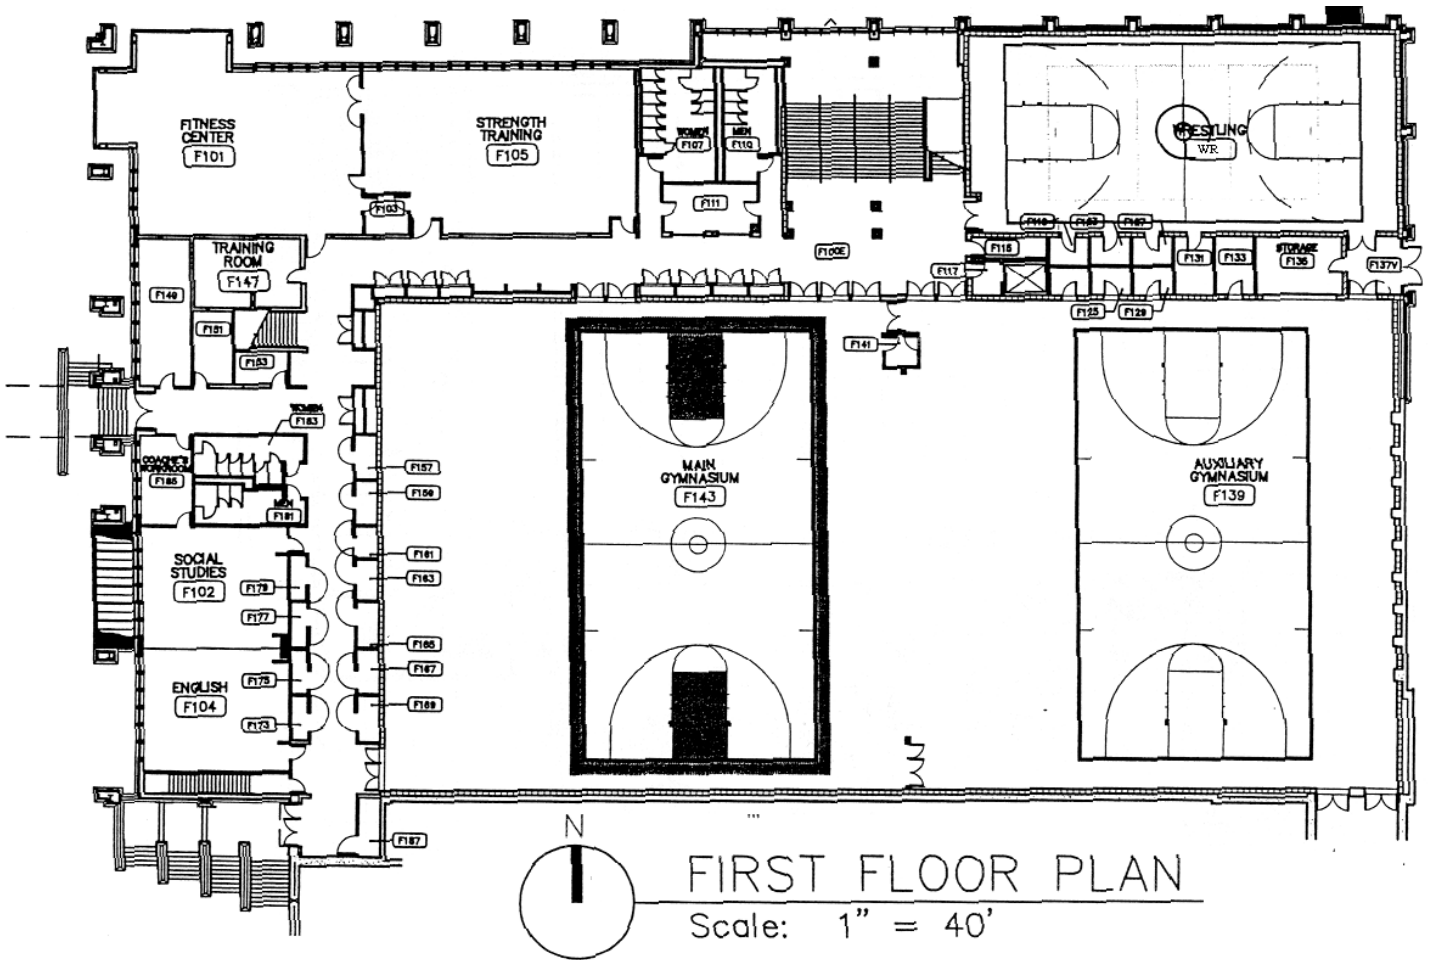


Fieldhouse 2nd Floor

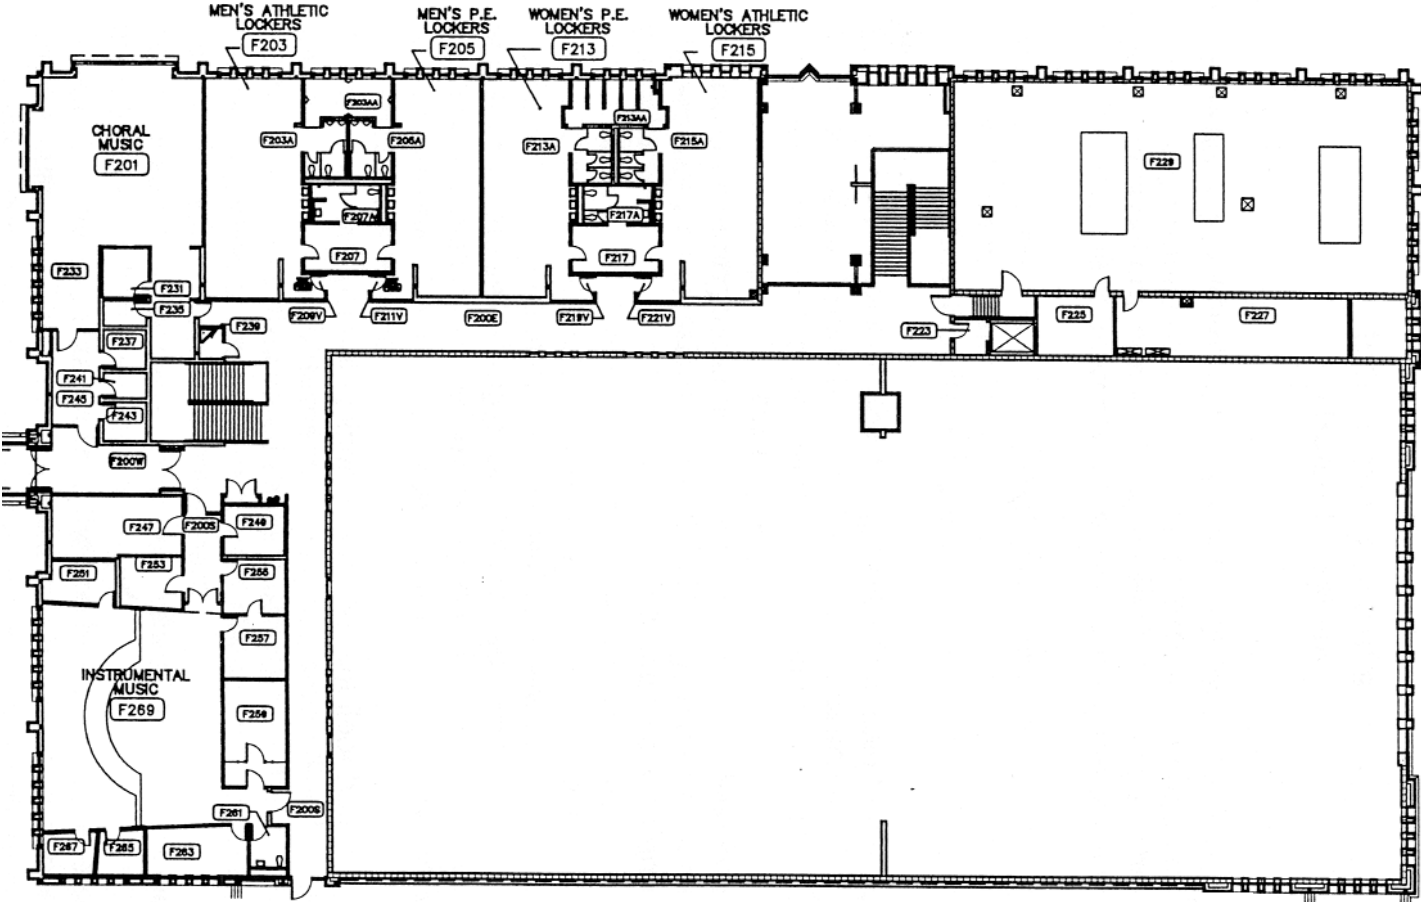


N
SECOND FLOOR PLAN
Scale: 1" = 40'

Main Building – Ground Floor

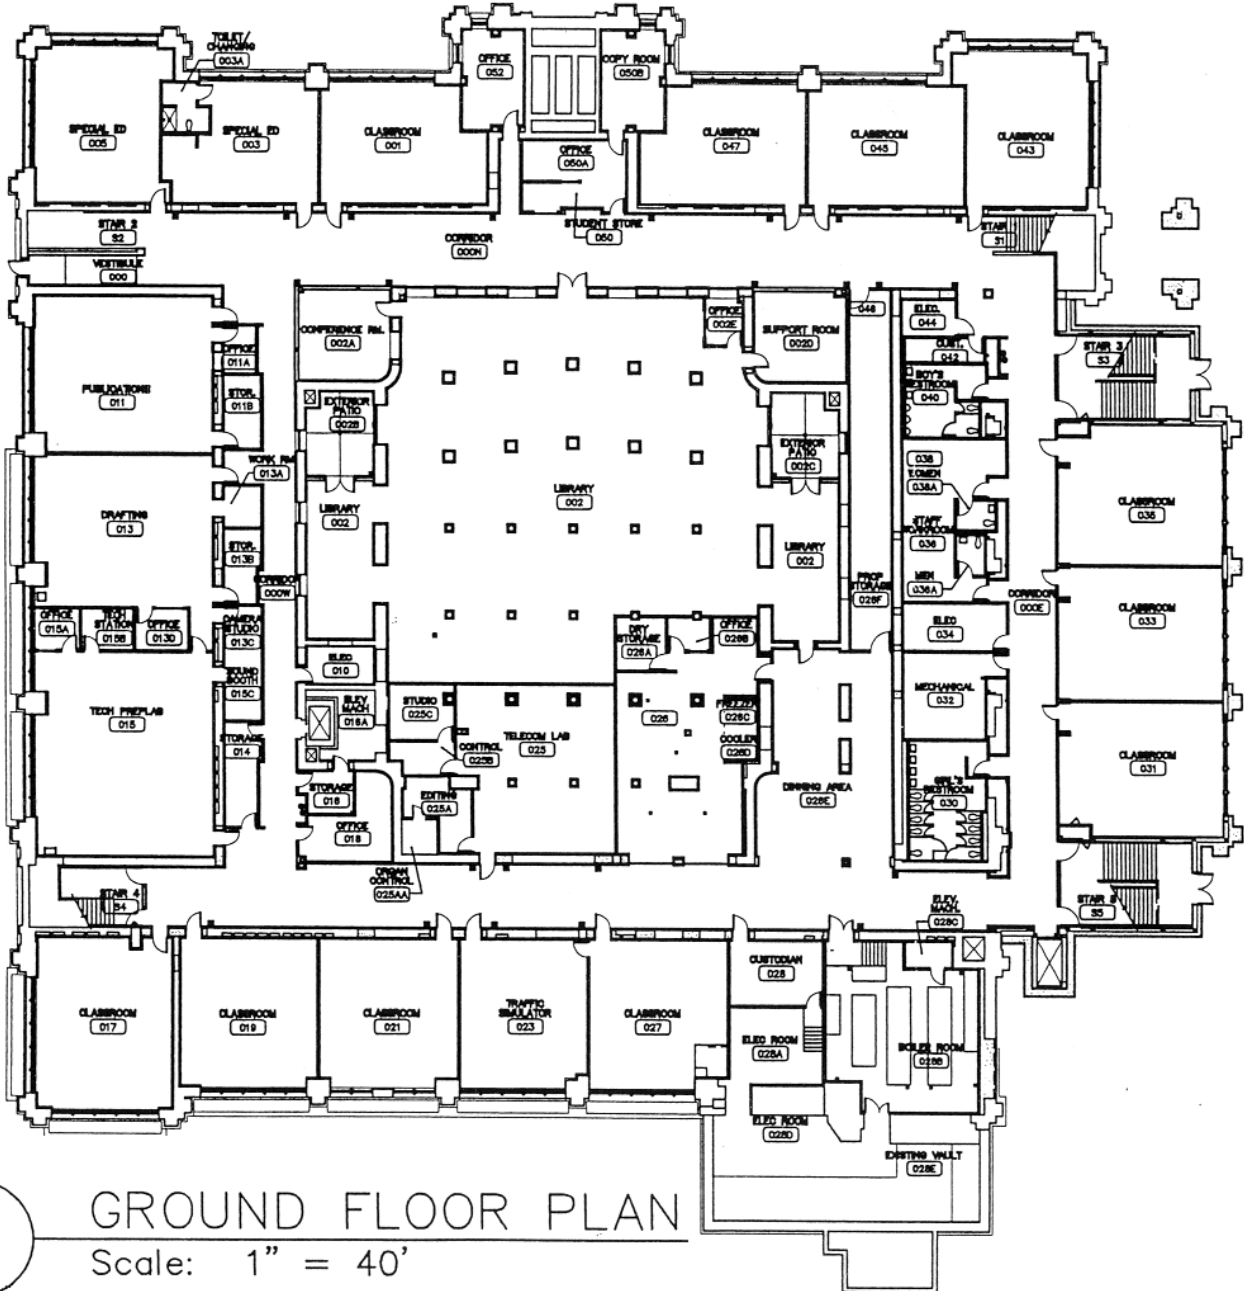

Main Building – 1st Floor


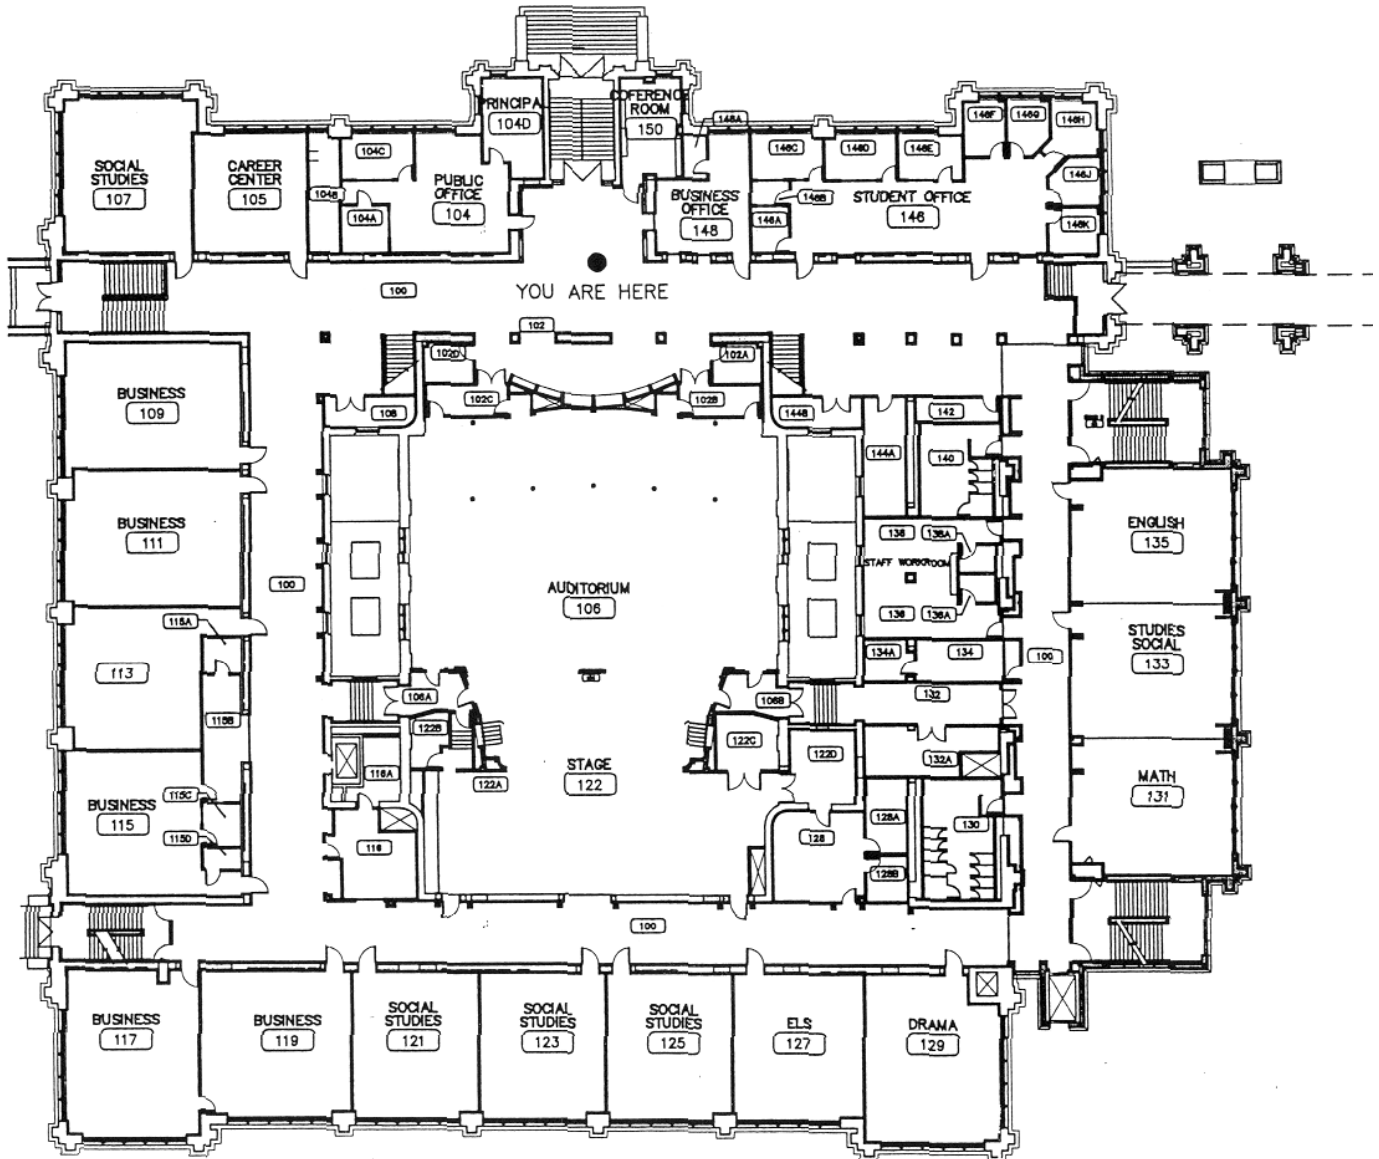


FIRST FLOOR PLAN

Scale: 1" = 40'

XFPB

Main Building – 2nd Floor

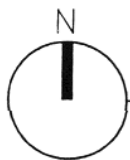
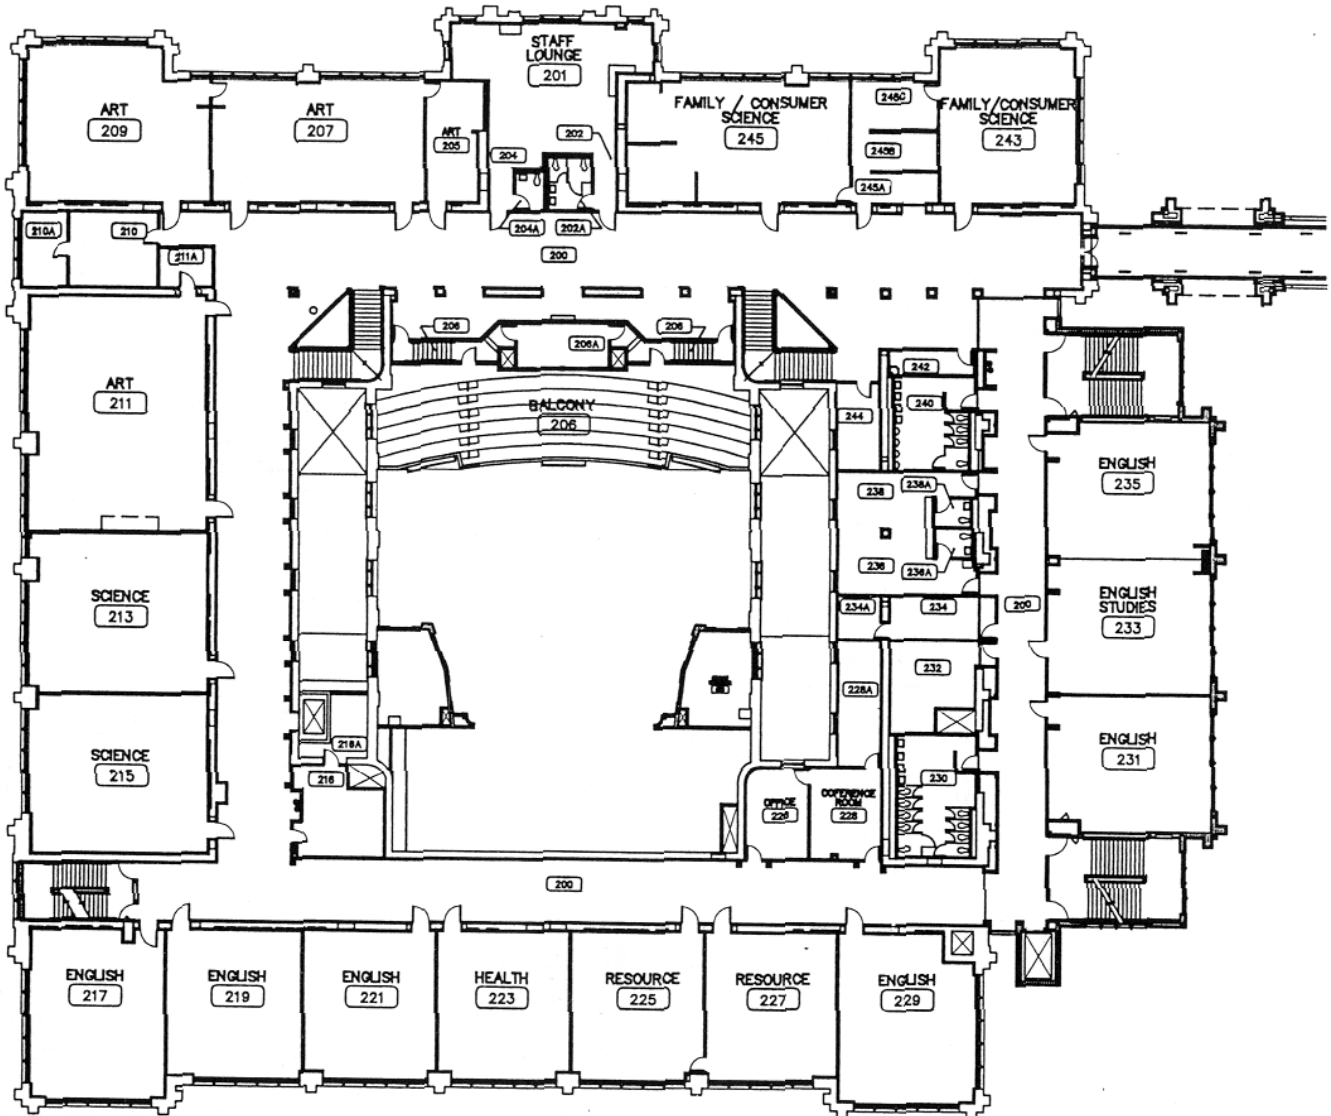


SECOND FLOOR PLAN

Scale: 1/16" = 1'-0"

XFPB


Main Building – 3rd Floor

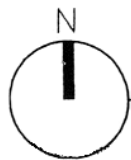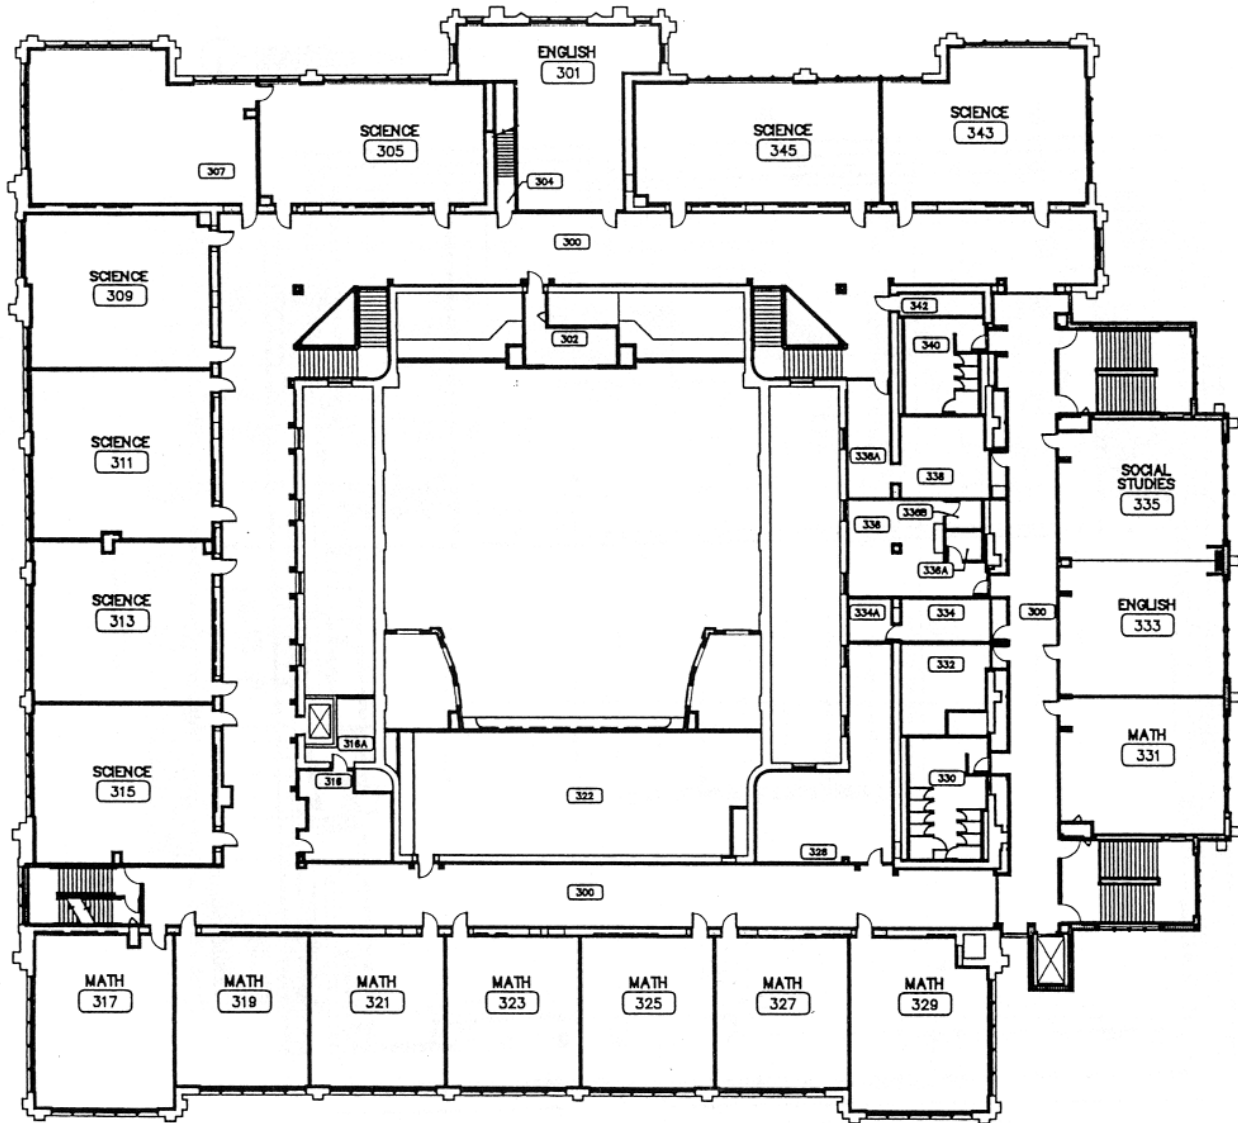

THIRD FLOOR PLAN

Scale: 1" = 40'

Commons Building Ground Floor

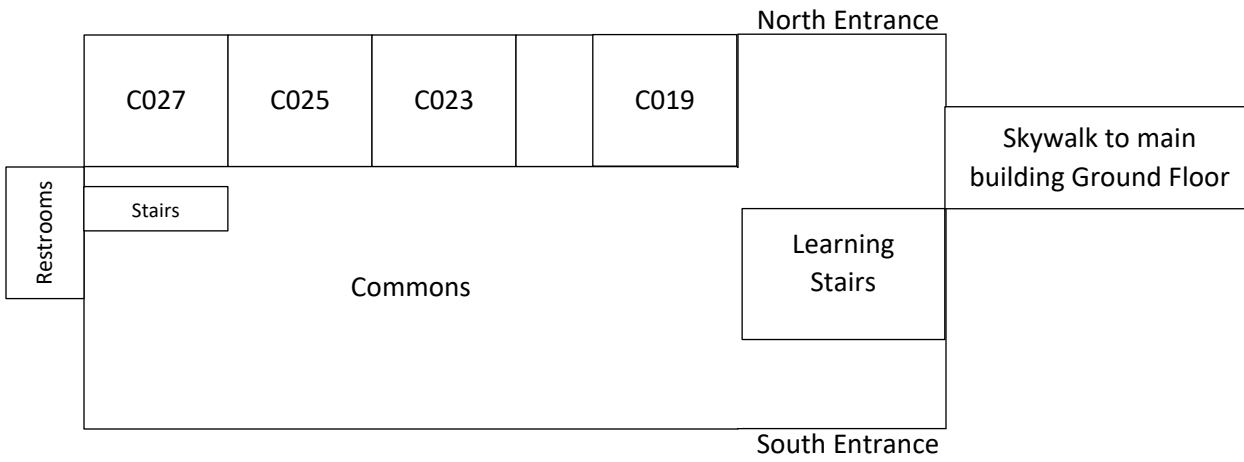

Commons Building 1st Floor

