




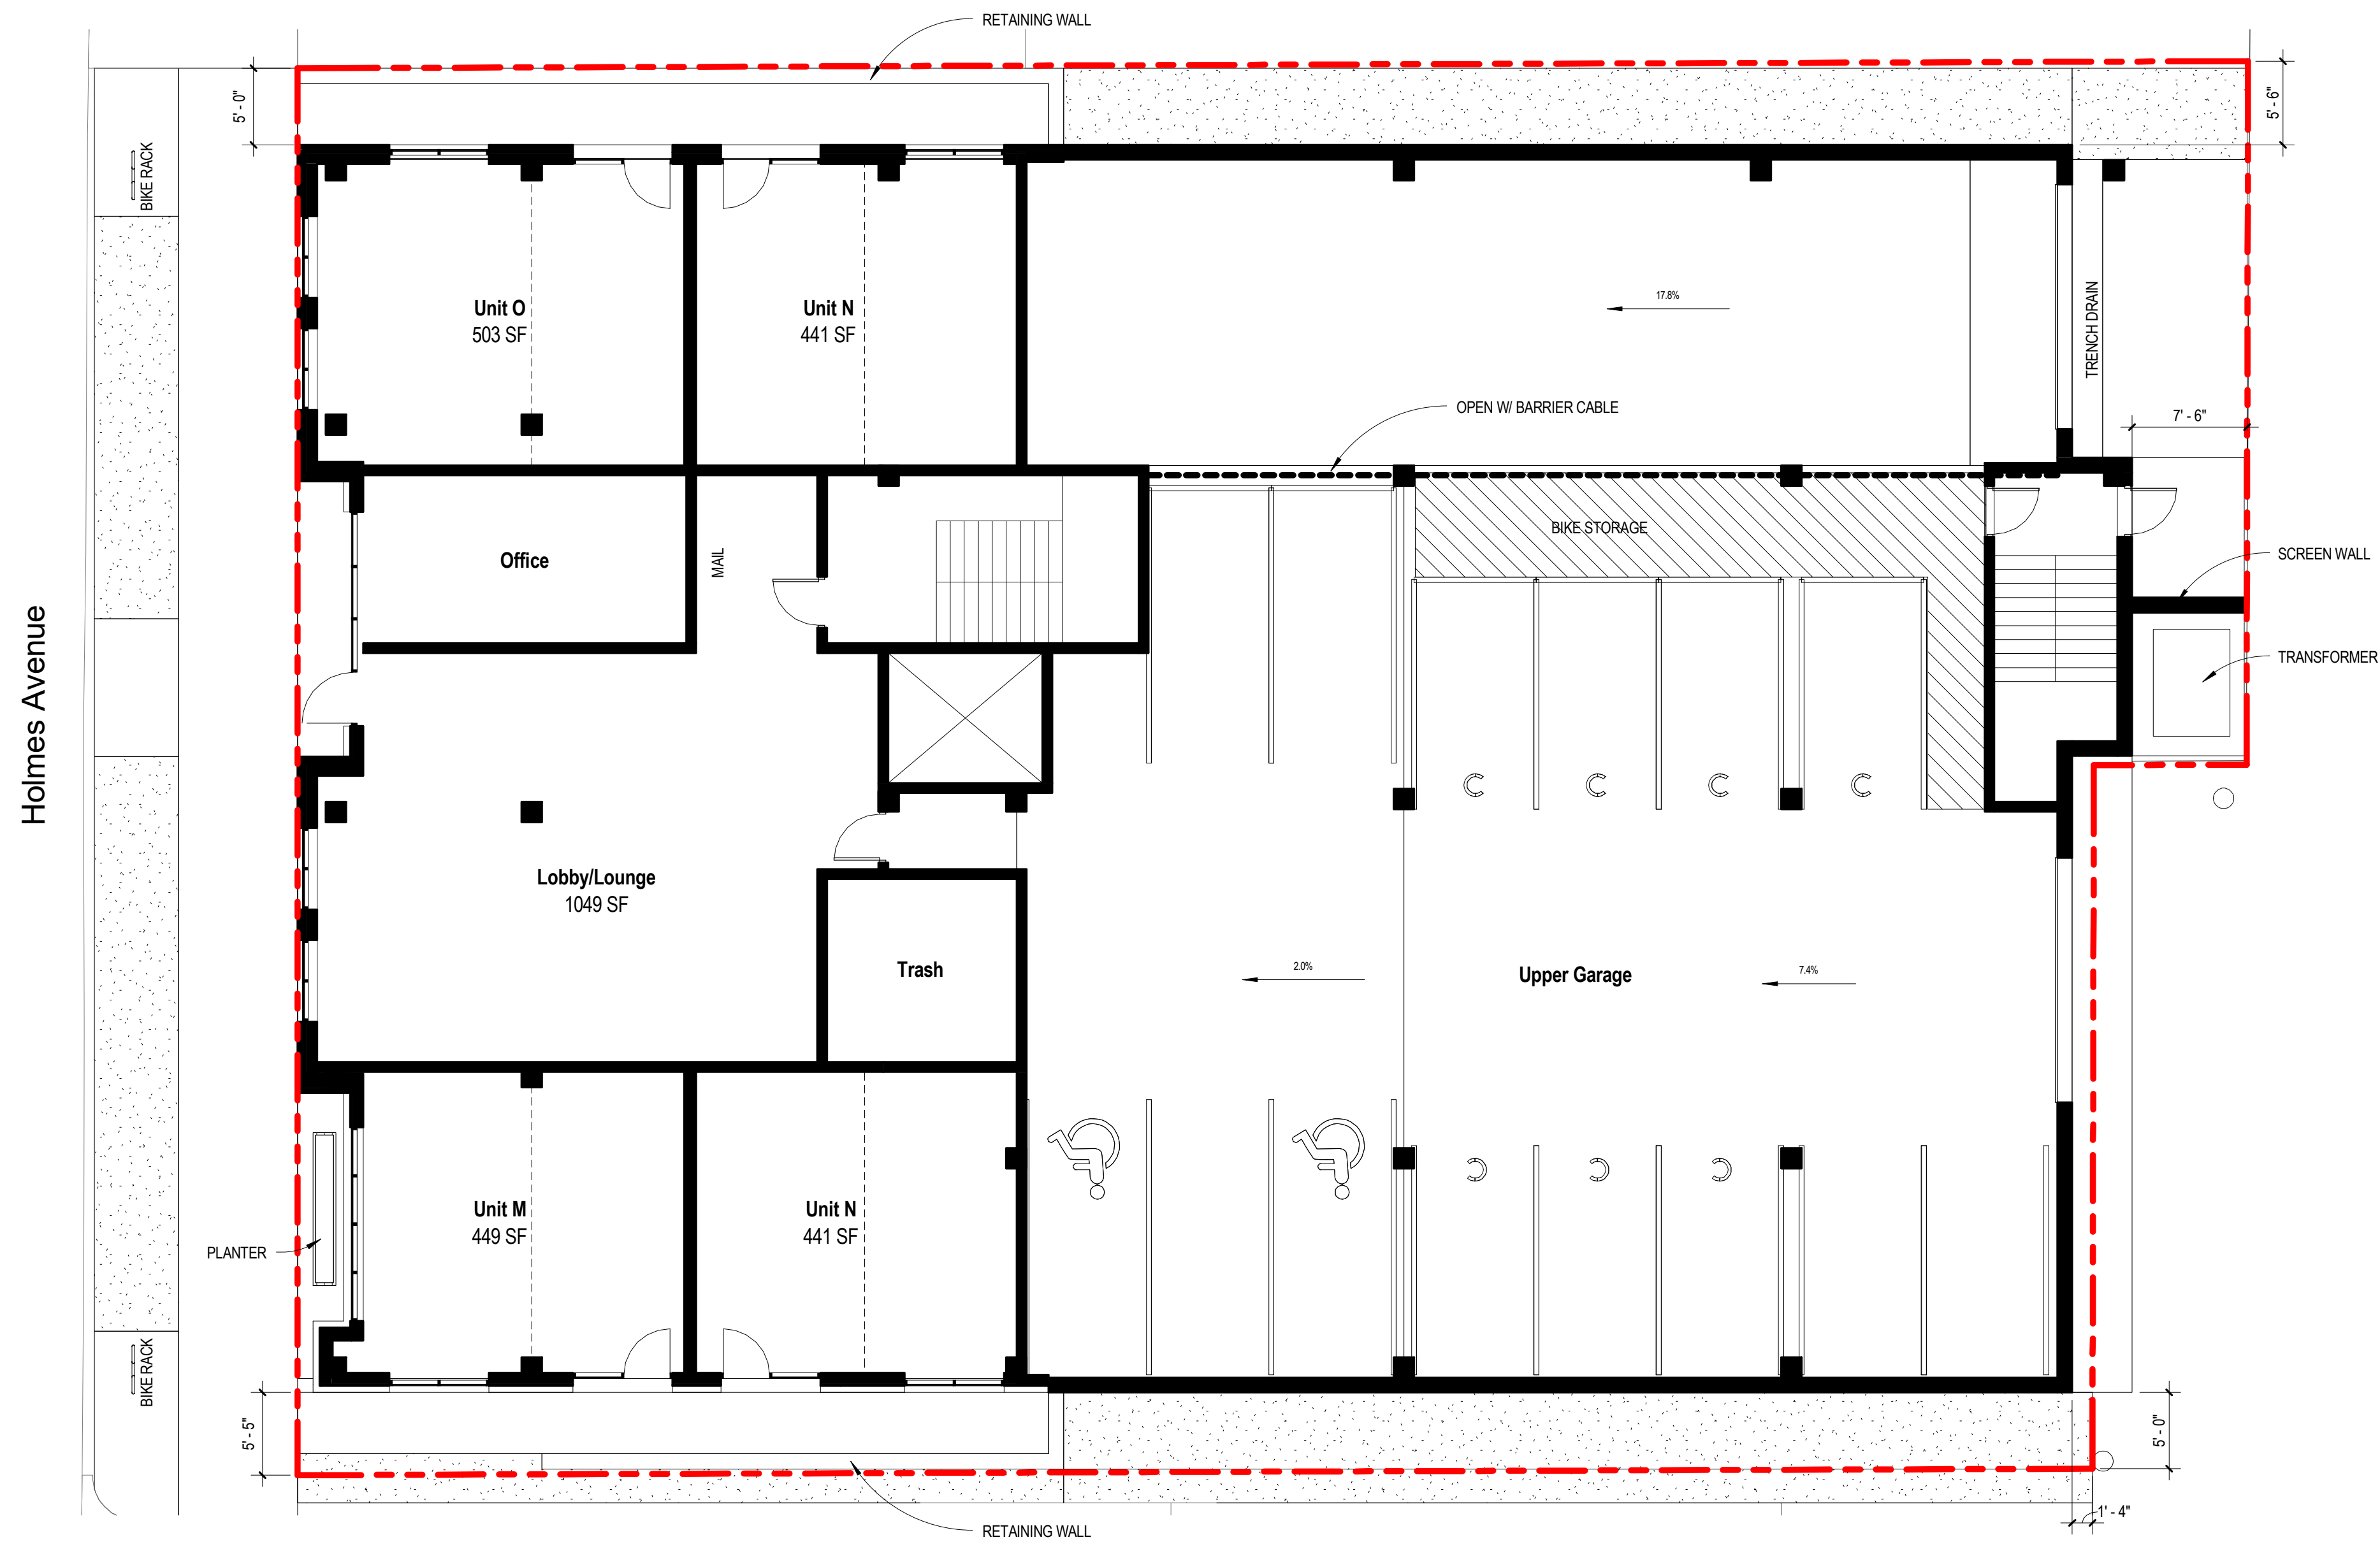

Plan - First Floor
1/8" = 1'-0"

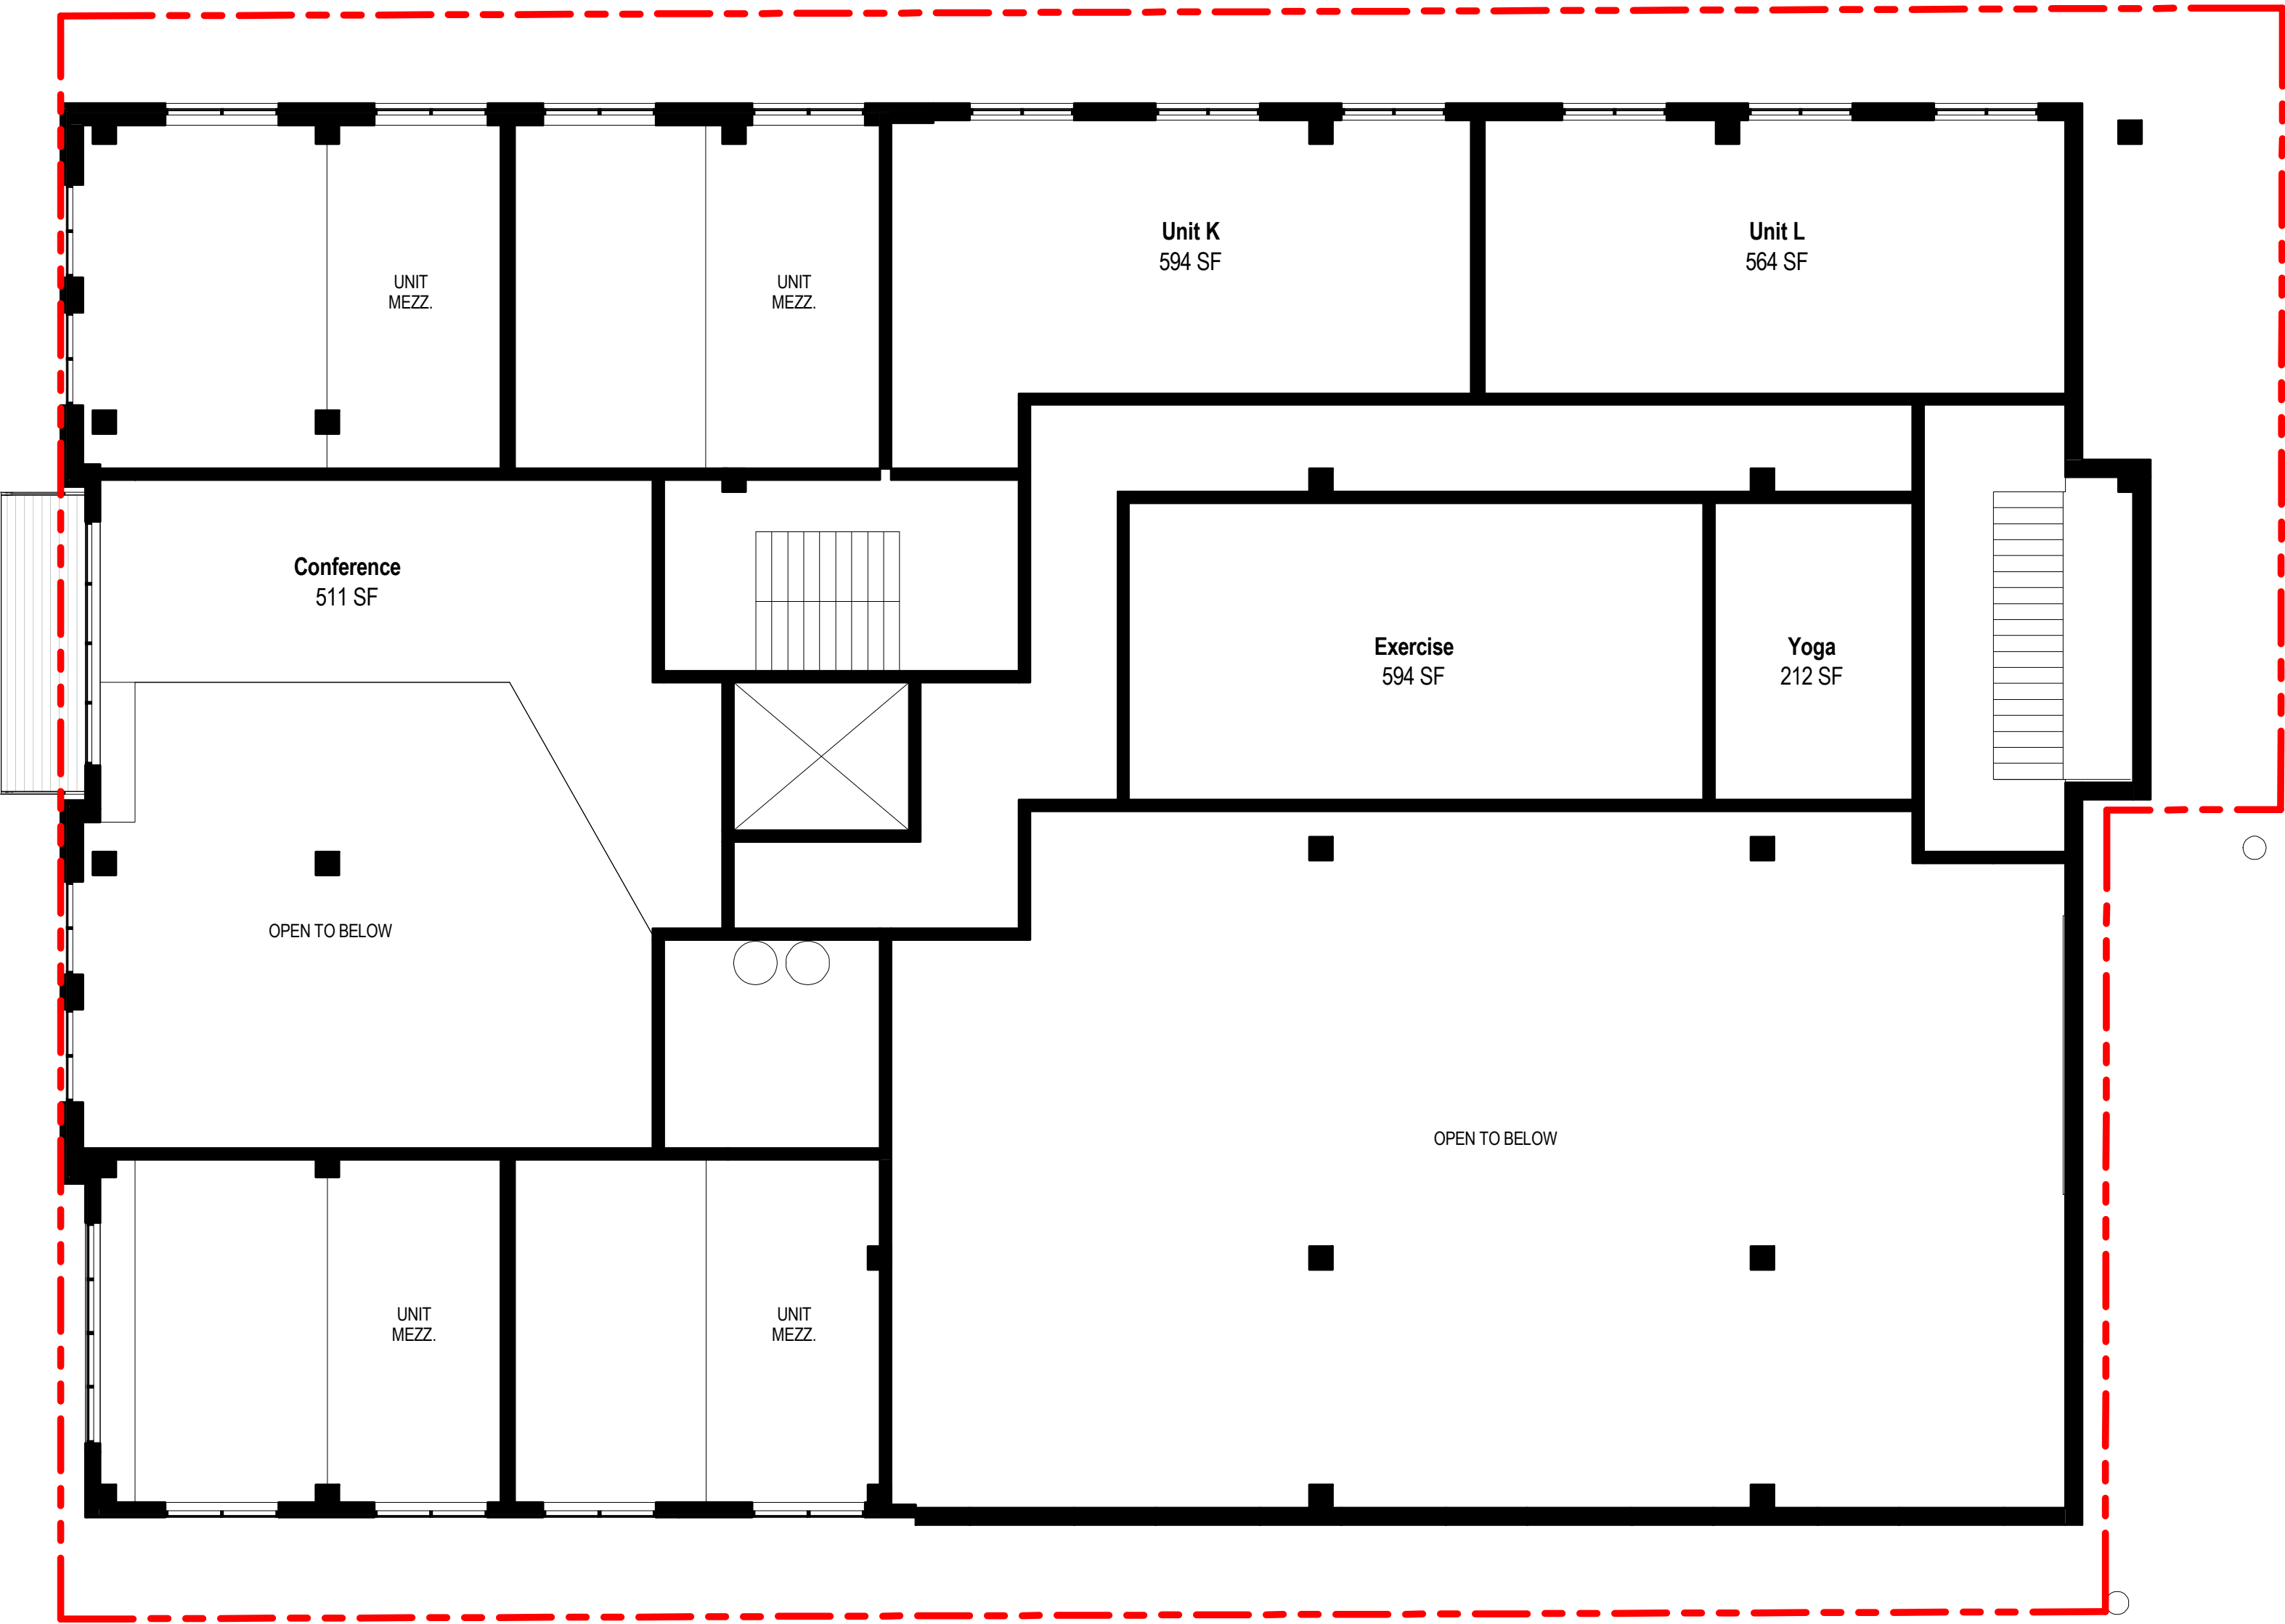


Plan - First Floor Mezzanine
1/8" = 1'-0"

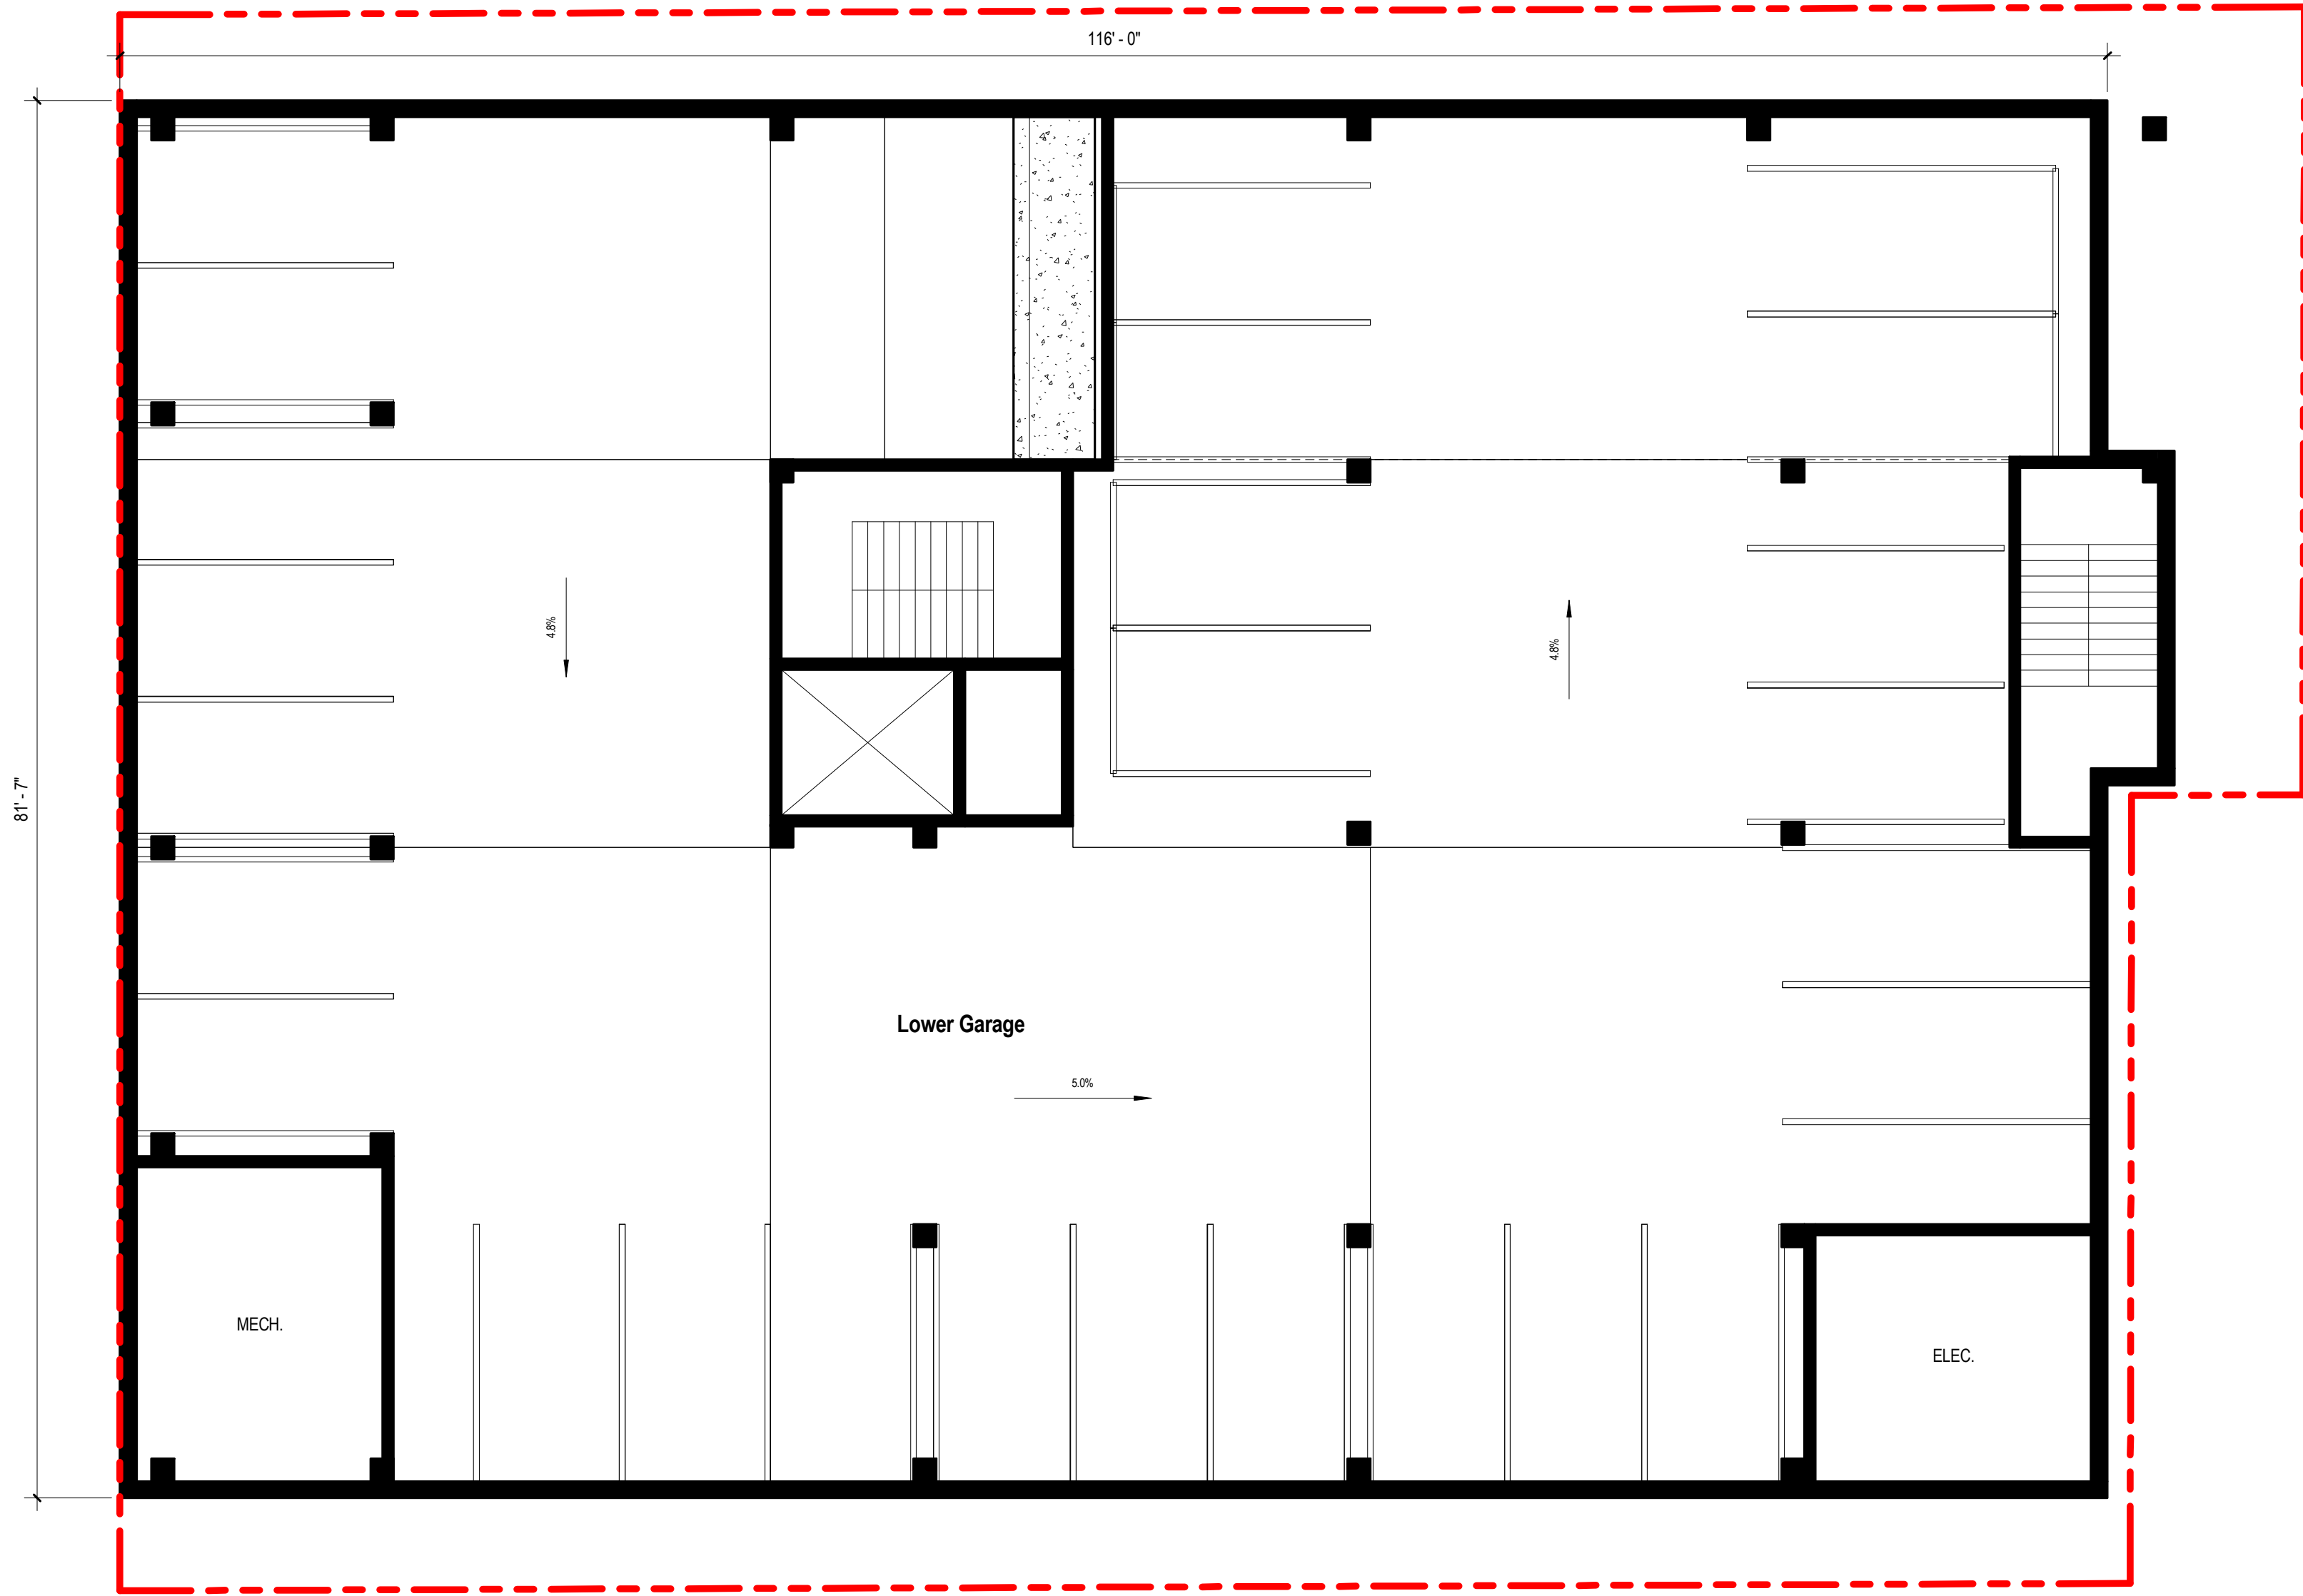

Plan - Basement Floor
1/8" = 1'-0"




Southwest Axon

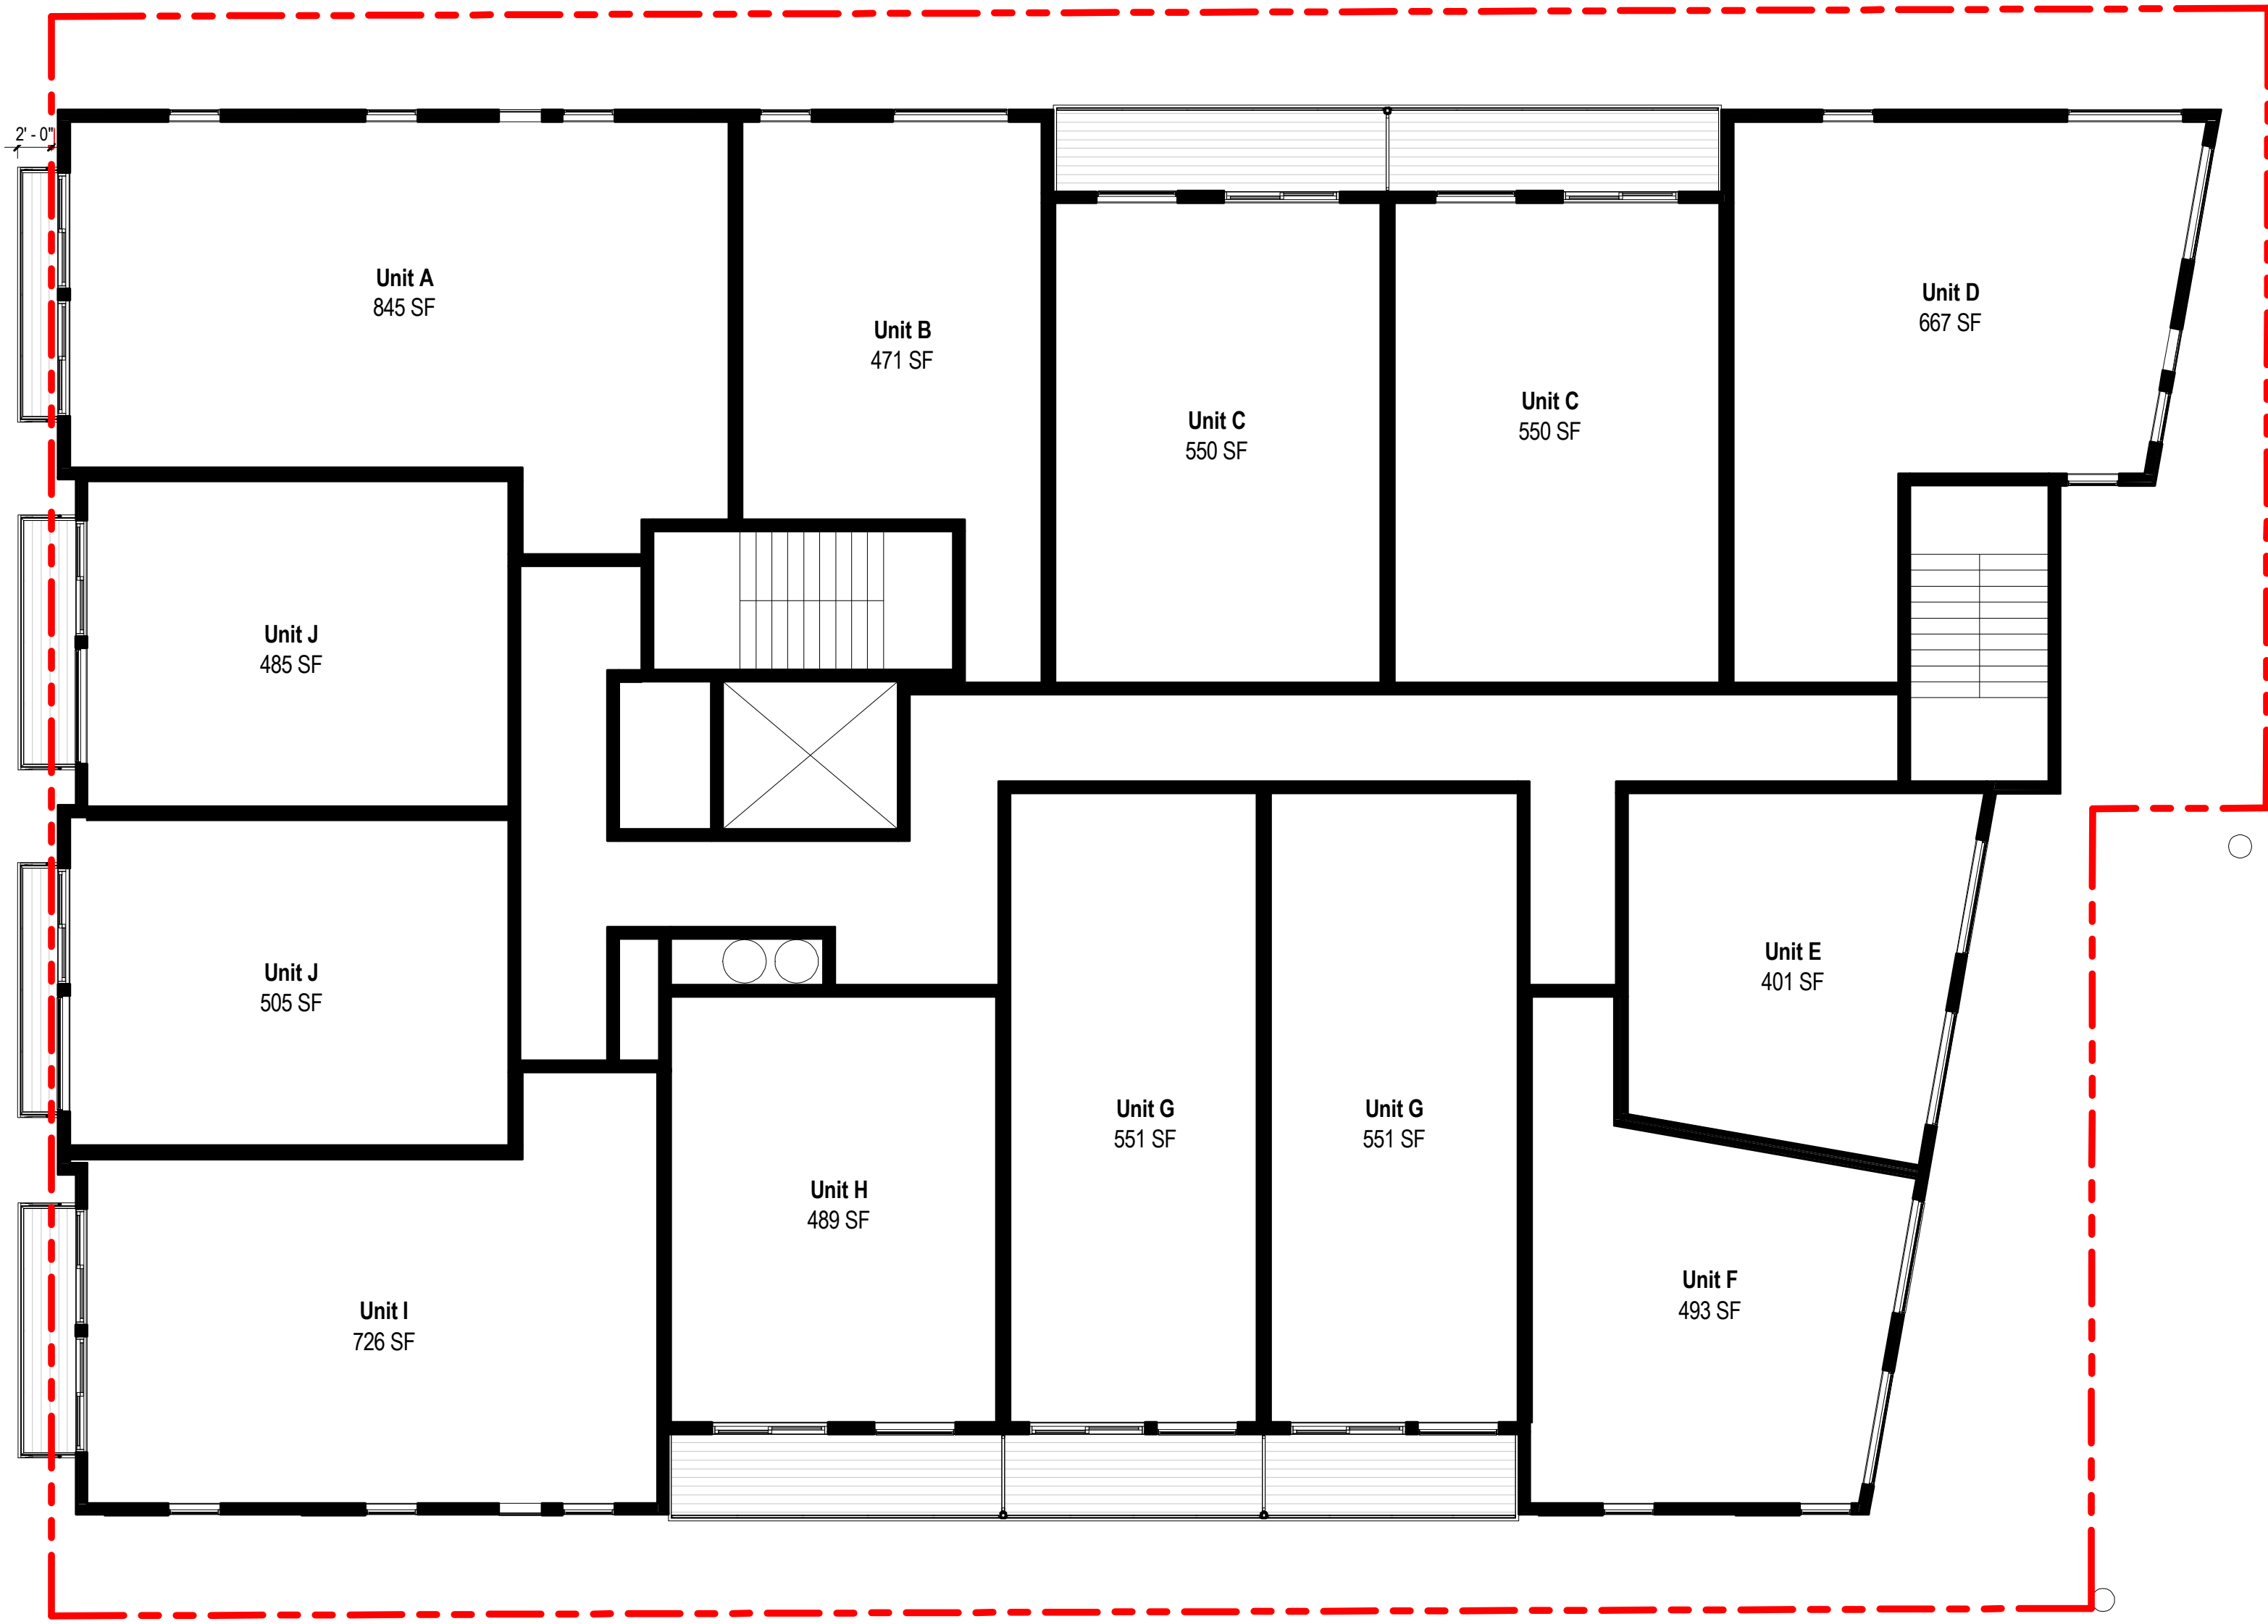

Plan - Typical Floor (3rd - 6th)

1/8" = 1'-0"

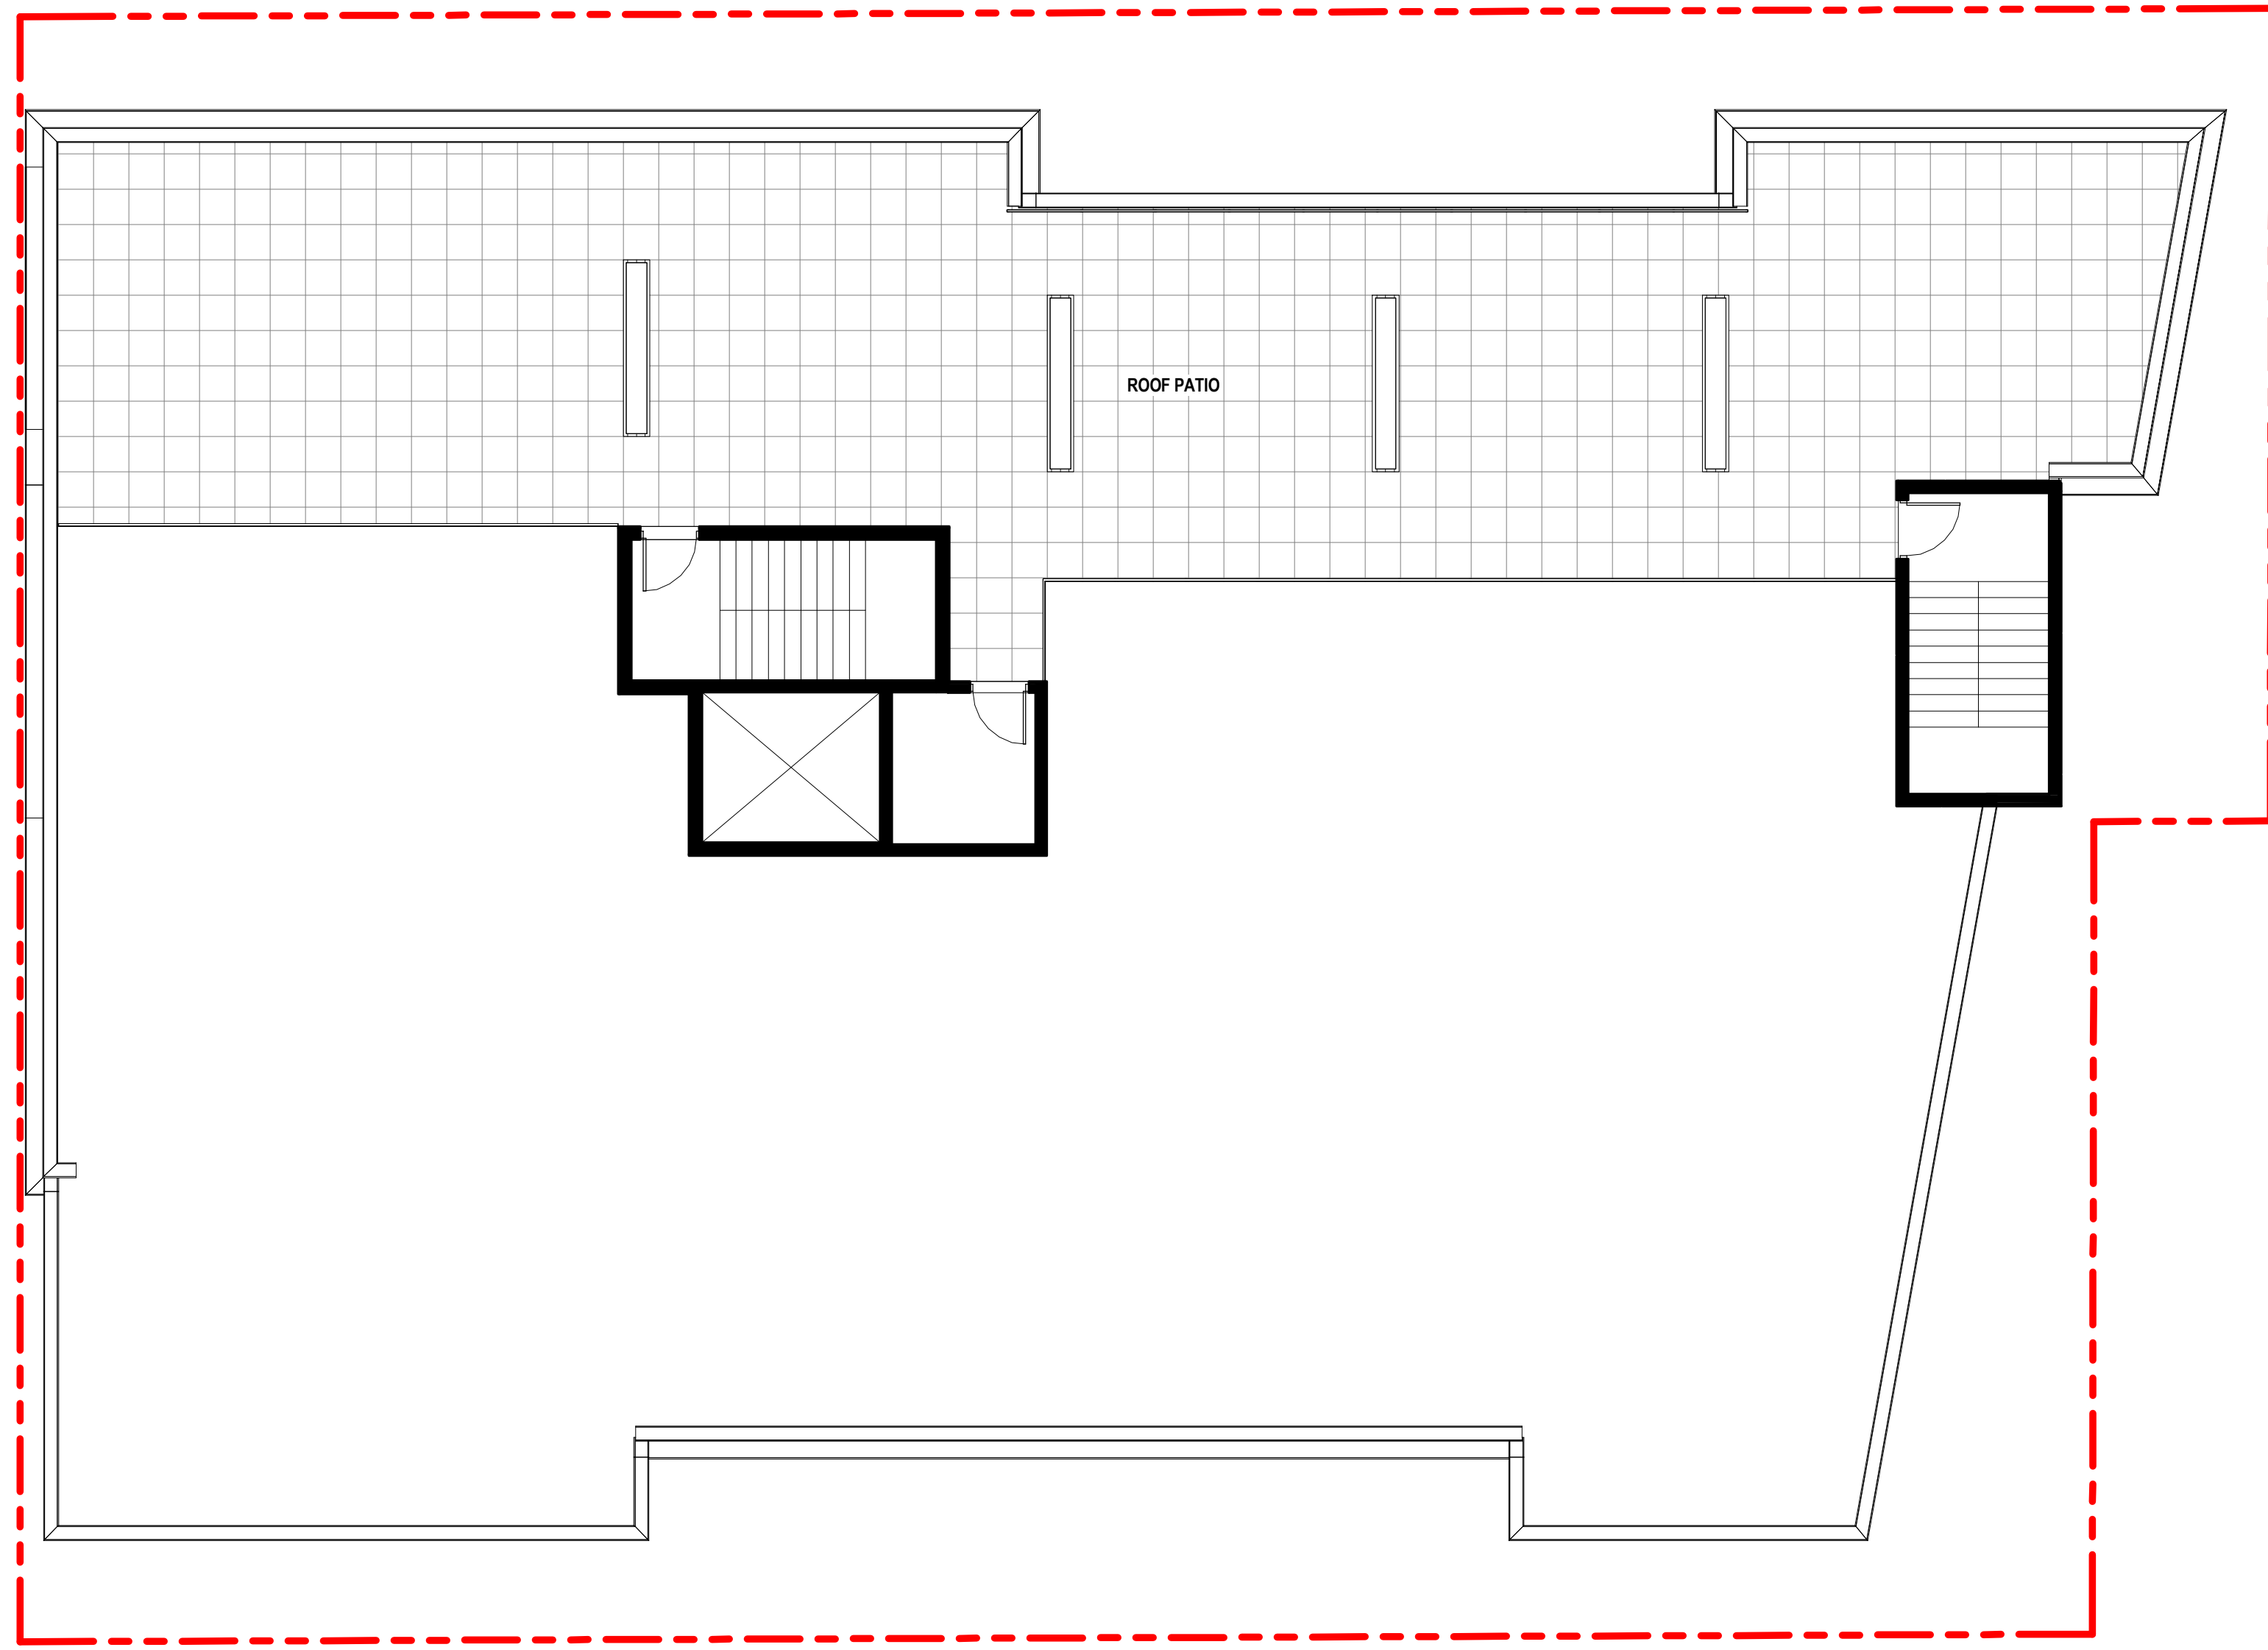

Plan - Roof

1/8" = 1'-0"



Plan - 2nd Floor

1/8" = 1'-0"



Northeast Axon

