


M:\Grant_Road_Slope_To_Park-1904-Data\Sheet_Plan\GR_P2-18.dwg, Layer:1, Chelsea Marshall, Mon, 28 Mar 2016, 4:03pm, Last Saved By: Cmarshall

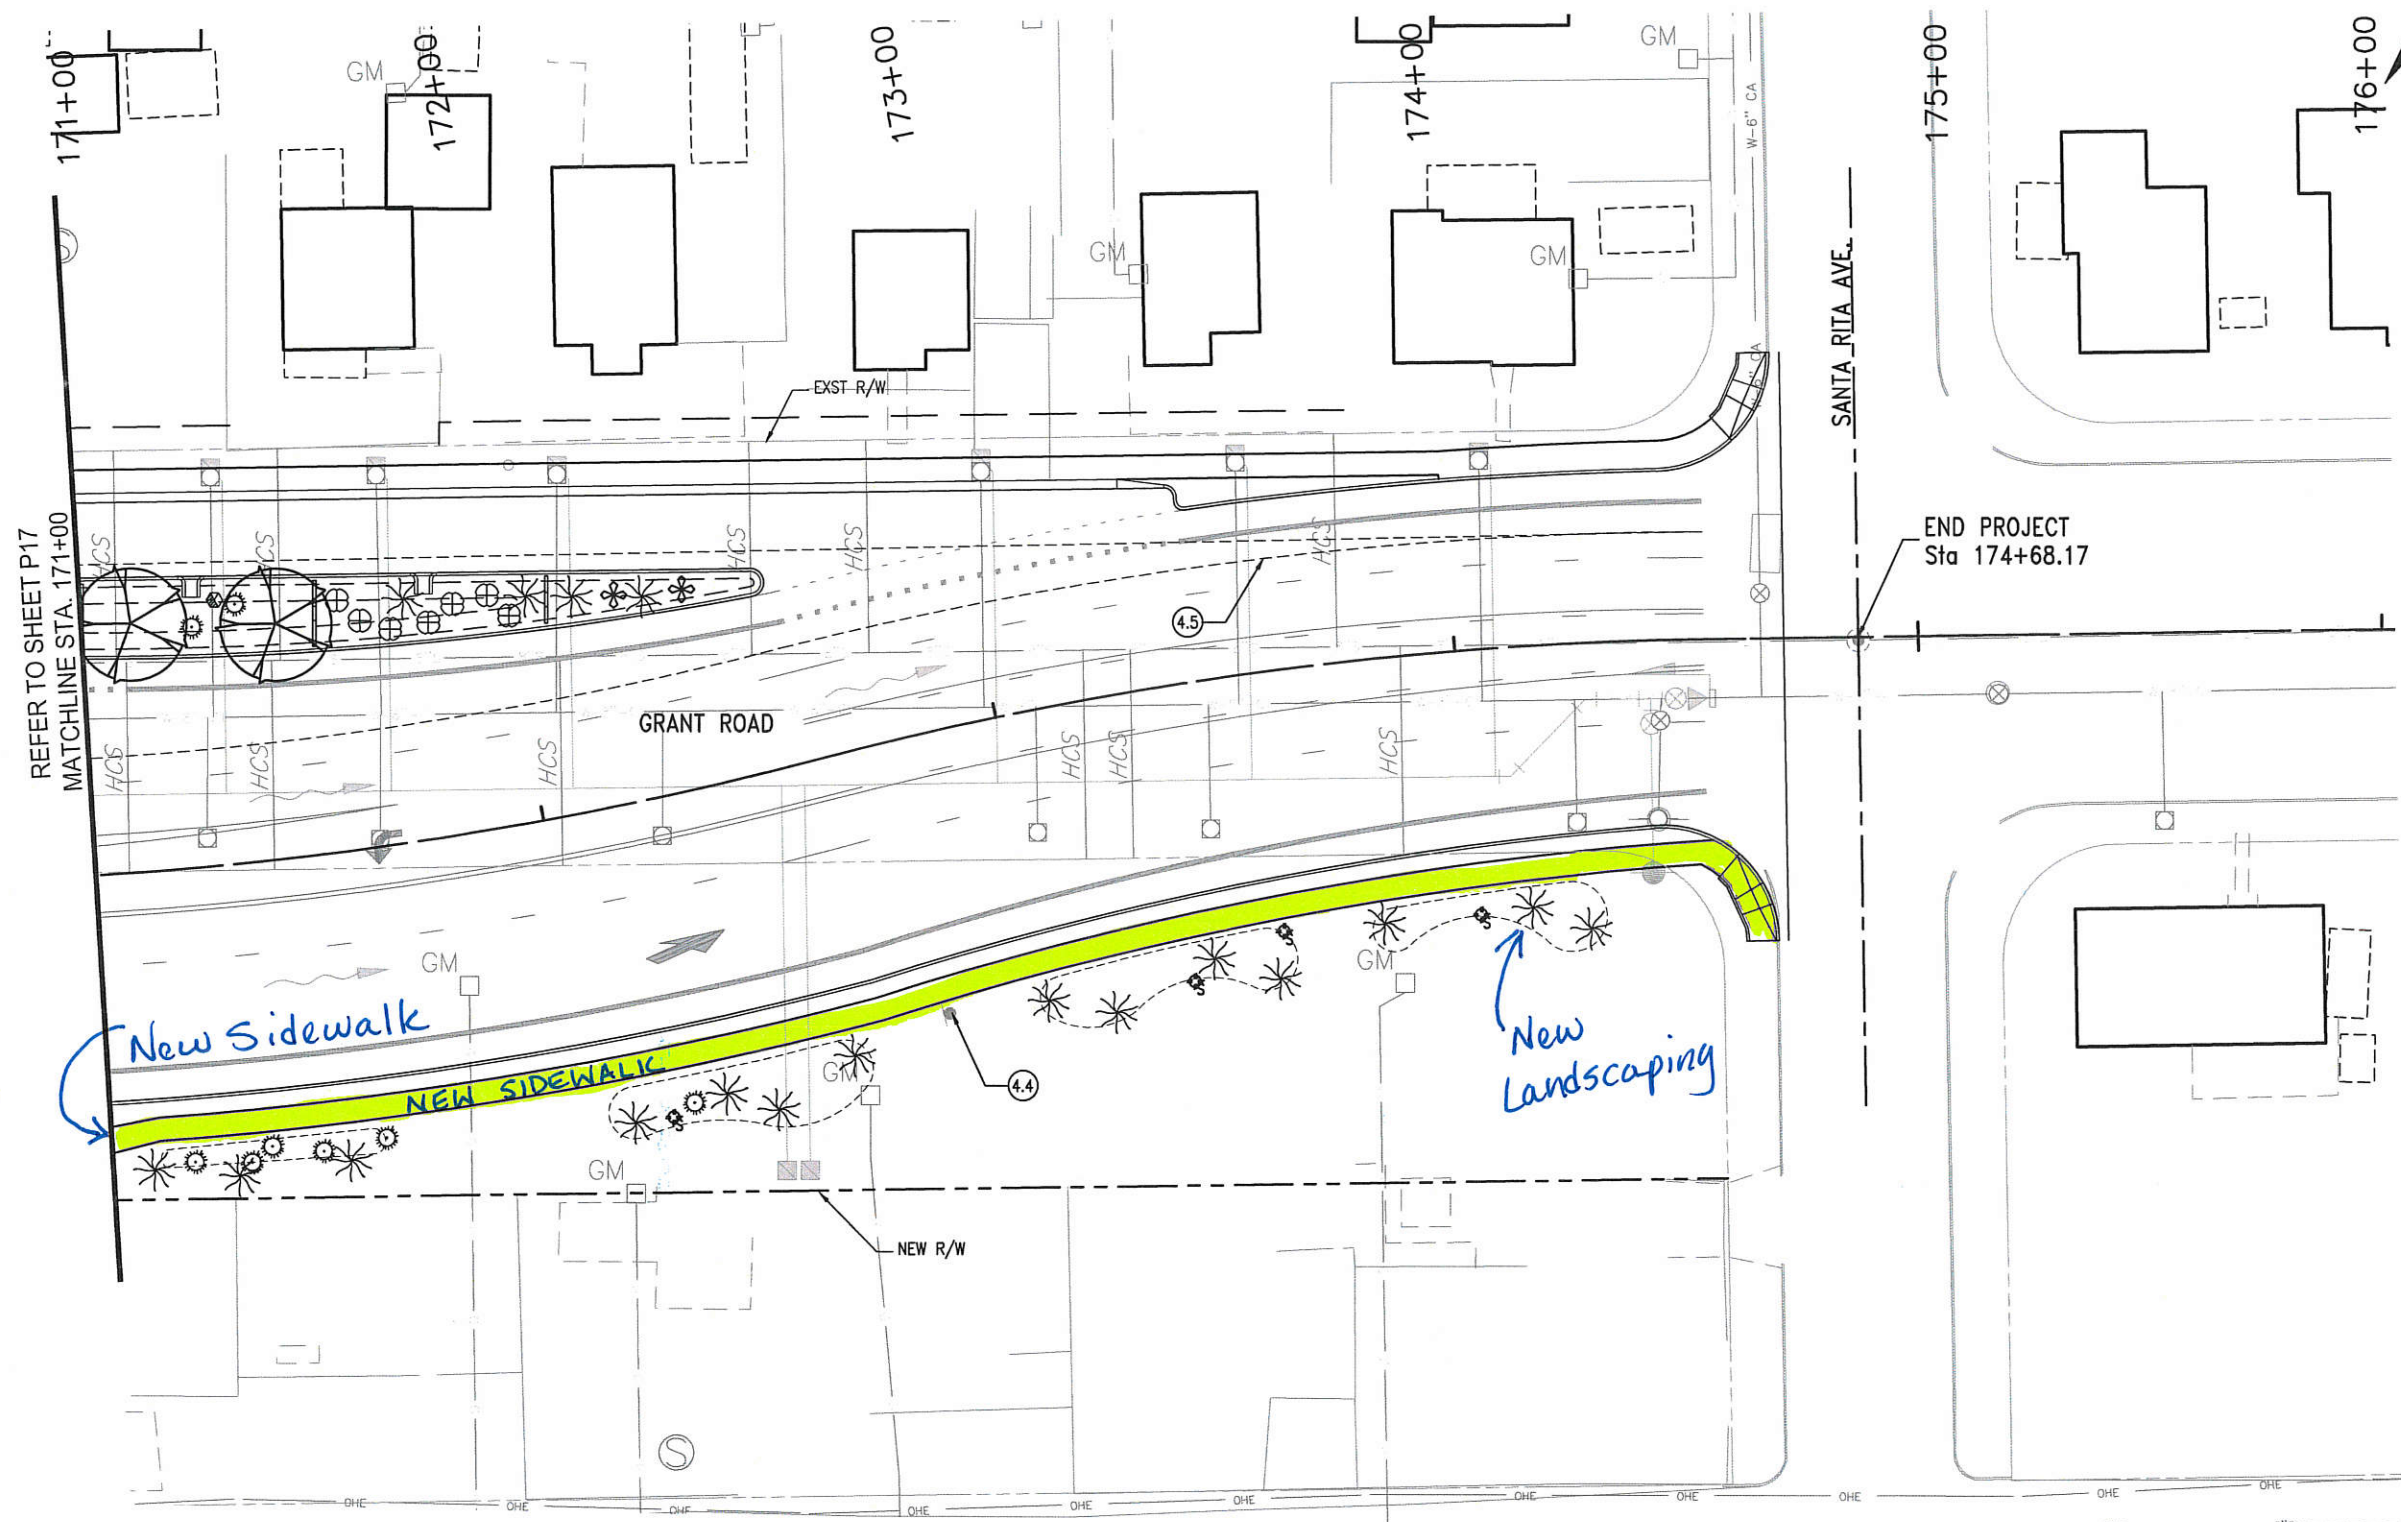

TREES	
SYMBOL	BOTANICAL NAME COMMON NAME
	<i>Celtis reticulata</i> Western Hackberry
	<i>Chilopsis linearis</i> 'AZT' AZT Desert Willow
	<i>Havadia pallens</i> Tenaza
	<i>Havadia mexicanum</i> Mexican Ebony
	<i>Olneya tesota</i> 'AZT' AZT Ironwood
	<i>Prosopis velutina</i> Native Velvet Mesquite
	<i>Quercus fusiformis</i> Texas Live Oak

SHRUBS	
SYMBOL	BOTANICAL NAME COMMON NAME
	<i>Asclepias subulata</i> Desert Milkweed
	<i>Baileya multiradiata</i> Desert Marigold
	<i>Bauhinia congesta</i> Chihuahuan Orchid Shrub
	<i>Buddleia marrubifolia</i> Woolly Butterfly Bush
	<i>Caesalpinia mexicana</i> Yellow Bird of Paradise
	<i>Calliandra eriophylla</i> Sonoran Fairy Duster
	<i>Ericameria laricifolia</i> Aguirre Turpentine Bush
	<i>Fouquieria splendens</i> Ocotillo
	<i>Justicia californica</i> Chuparosa
	<i>Justicia condicans</i> Red Justicia
	<i>Larrea tridentata</i> Creosote
	<i>Poliomintha maderensis</i> Oregonillo
	<i>Simmondsia chinensis</i> 'Vista' Compact Jojoba
	<i>Vauquelinia californica</i> Arizona Rosewood
	<i>Viguiera deltoidea</i> Goldeneye
	<i>Zinnia acerosa</i> Desert Zinnia

ACCENTS	
SYMBOL	BOTANICAL NAME COMMON NAME
	<i>Agave murpheyi</i> Murphey's Agave
	<i>Carnegiea gigantea</i> Saguaro
	<i>Dasylirion wheeleri</i> Desert Spoon
	<i>Euphorbia antisiphilitica</i> Candelilla
	<i>Ferocactus wislizenii</i> Fishhook Barrel
	<i>Nolina microcarpa</i> Beargrass
	<i>Opuntia engelmannii</i> Engelmann's Prickly Pear
	<i>Opuntia versicolor</i> Staghorn Cholla
	<i>Yucca pallida</i> Pale Leaf Yucca

REFERENCE / ELEMENTS BY OTHERS

DESCRIPTION	KEYNOTE
Bus Shelter	(4.1)
TEP Pole	(4.2)
Light Pole/Traffic Signal Pole	(4.3)
Sign	(4.4)
Sight Visibility Triangle	(4.5)

NO.	DATE	REVISION	BY	CHKD.	APPR.

WHEAT DESIGN GROUP
 LANDSCAPE ARCHITECTS
 800 N. TUACSON BLVD. SUITE 200 | TUCSON, ARIZONA 85706
 TEL: 520.884.7921 | WWW.WHEATDESIGNGROUP.COM

PLANTING PLAN

LAURA E. MELCAREK
 LANDSCAPE ARCHITECT
 STATE OF ARIZONA, U.S.A.
 EXPIRES 6-30-2016

DEPARTMENT OF TRANSPORTATION/ENGINEERING DIVISION
GRANT ROAD
 STONE AVENUE TO PARK AVENUE
 CITY OF TUCSON
 DRWN. BY CM, CJ
 DSGN. BY LM, CM
 CHKD. BY LM
 REF. _____ SCALE: _____
 11/20 PLAN NO. I-2013-009

P18
 OF
 P27
 304
 OF
 393