
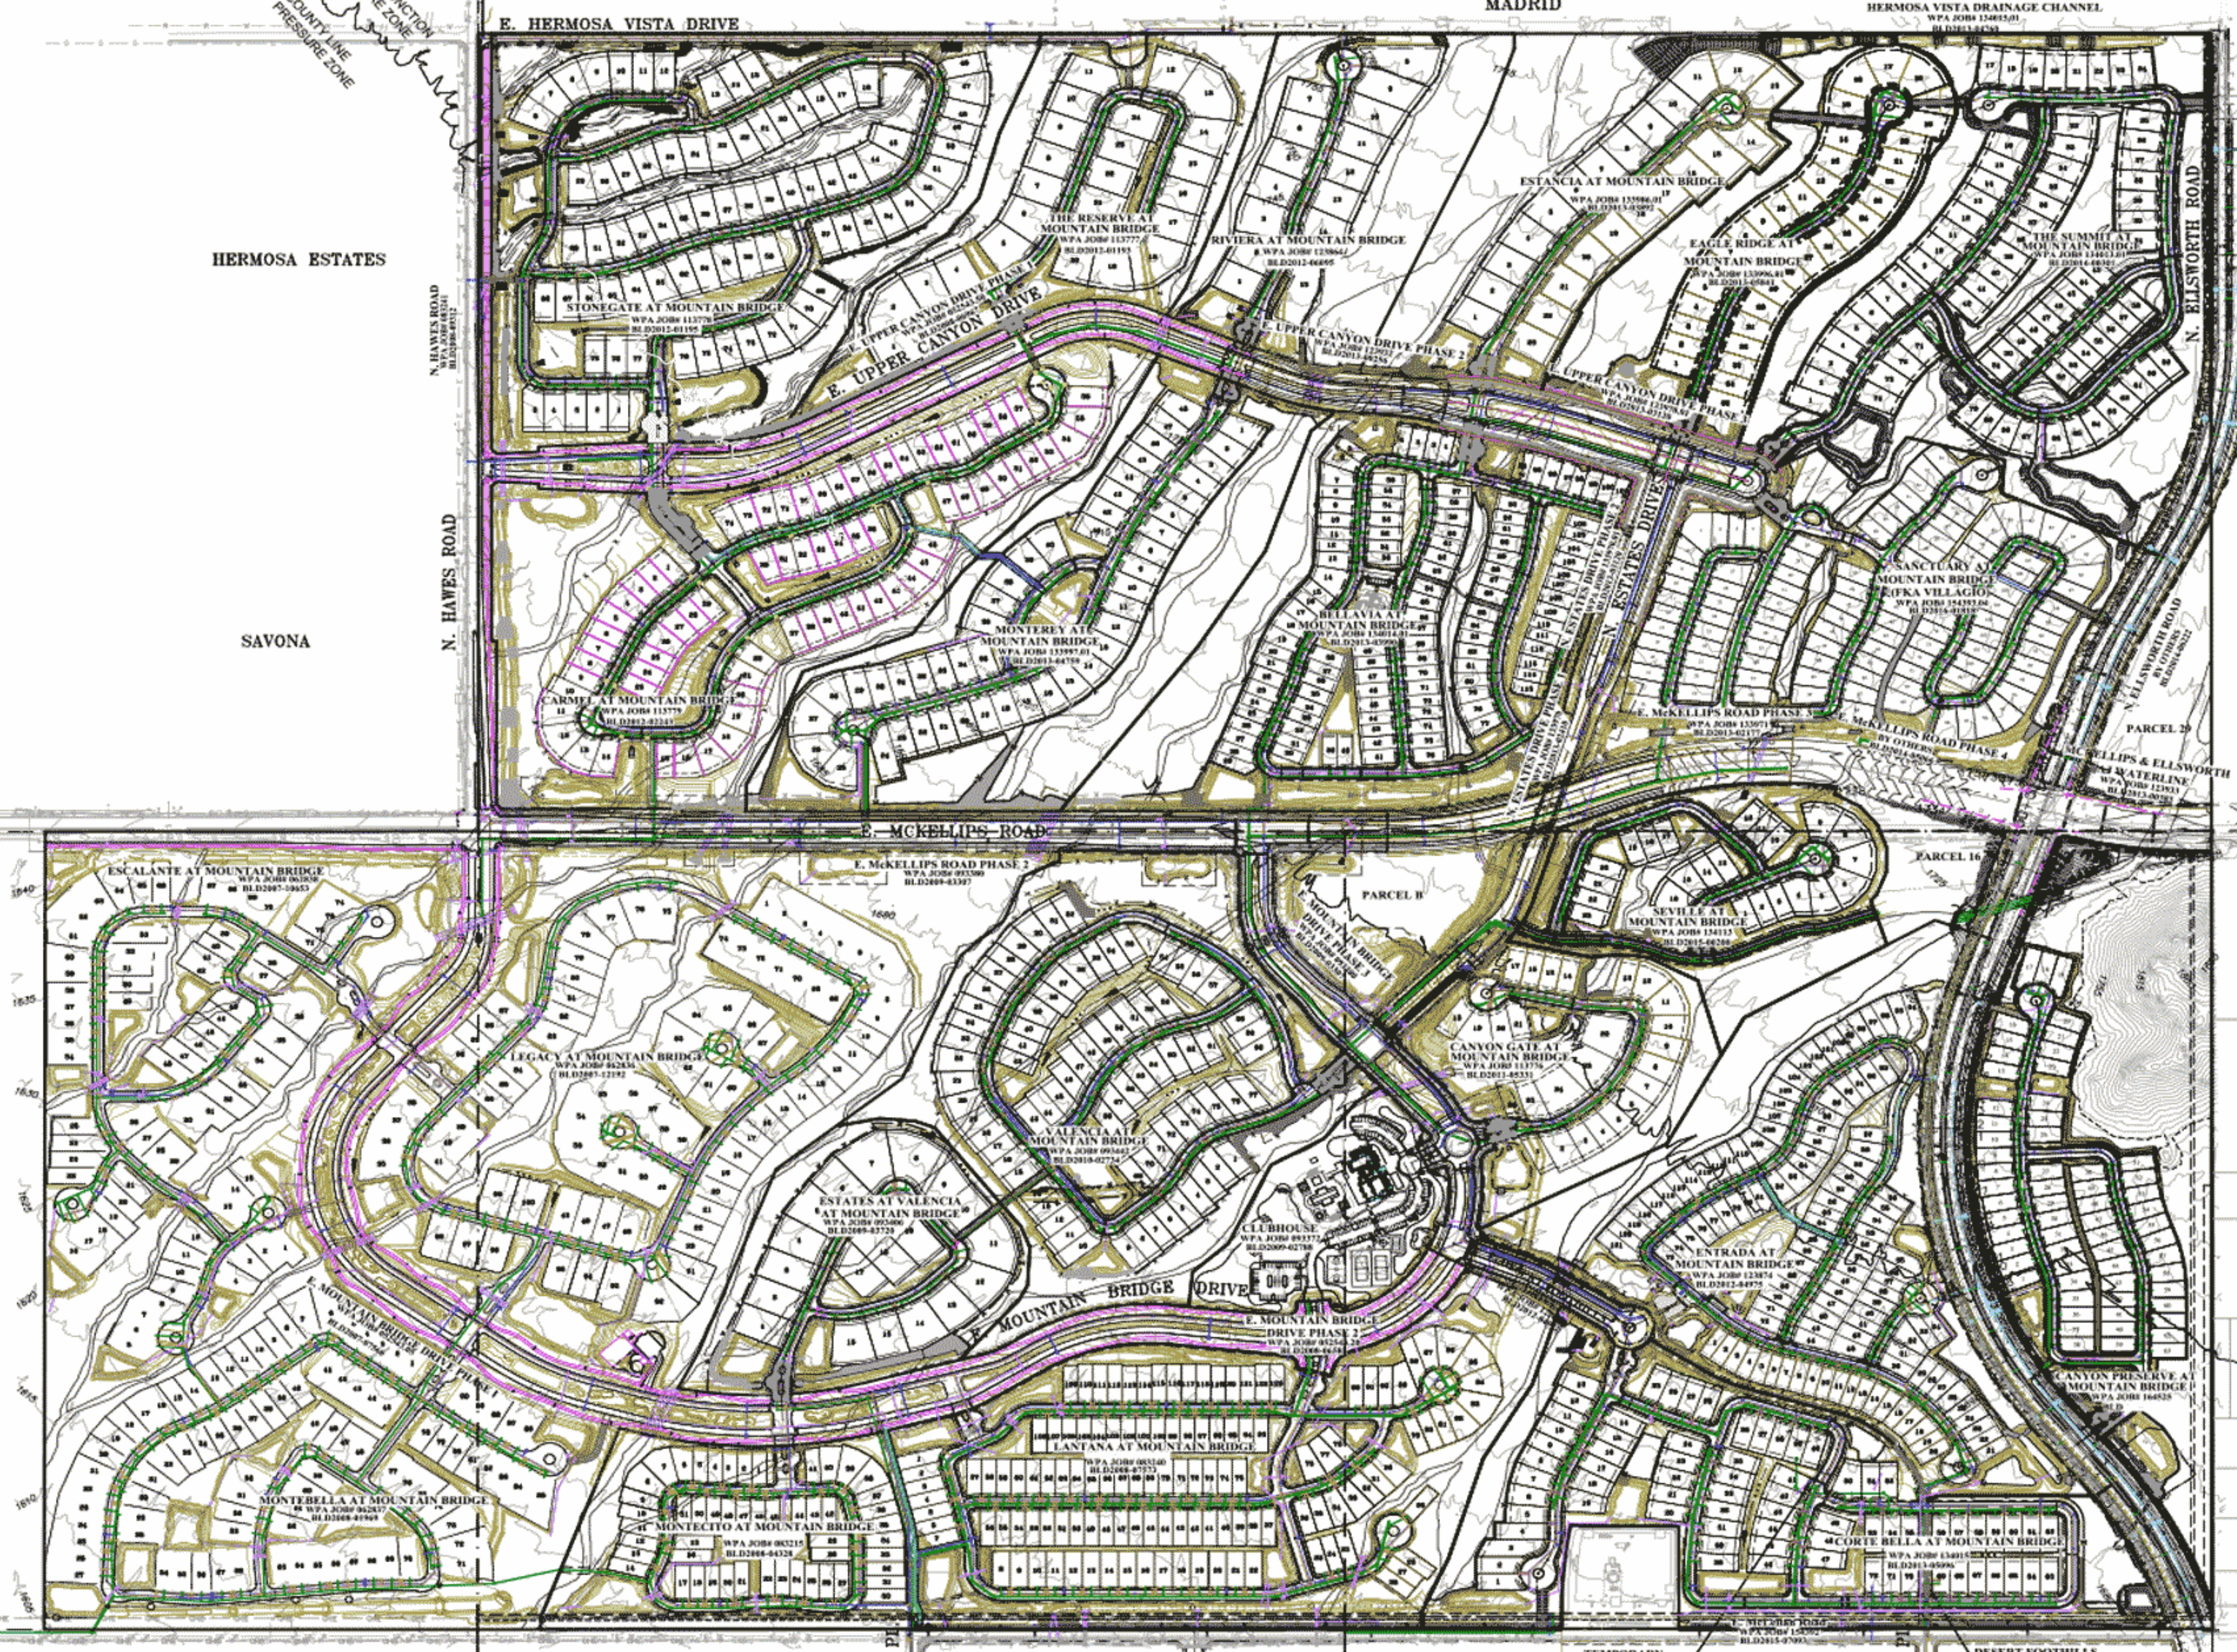


**LEGEND**

-  PROPOSED TRAIL
-  PROPOSED SIDEWALK
-  EXISTING CONTOURS
-  PROPOSED CONTOURS
-  404 WASH IMPACTS
-  PROPOSED BOX CULVERT
-  PROPOSED STORM DRAIN PIPE
-  PROPOSED SEWER PIPE
-  PROPOSED WATER & GAS PIPE

**MOUNTAIN BRIDGE™**

E. McLELLAN ROAD OFFSITE SEWER  
WPA JOB# 052643.01  
BL.D2097-10004



TEMPORARY DESERT FOOTHILLS