


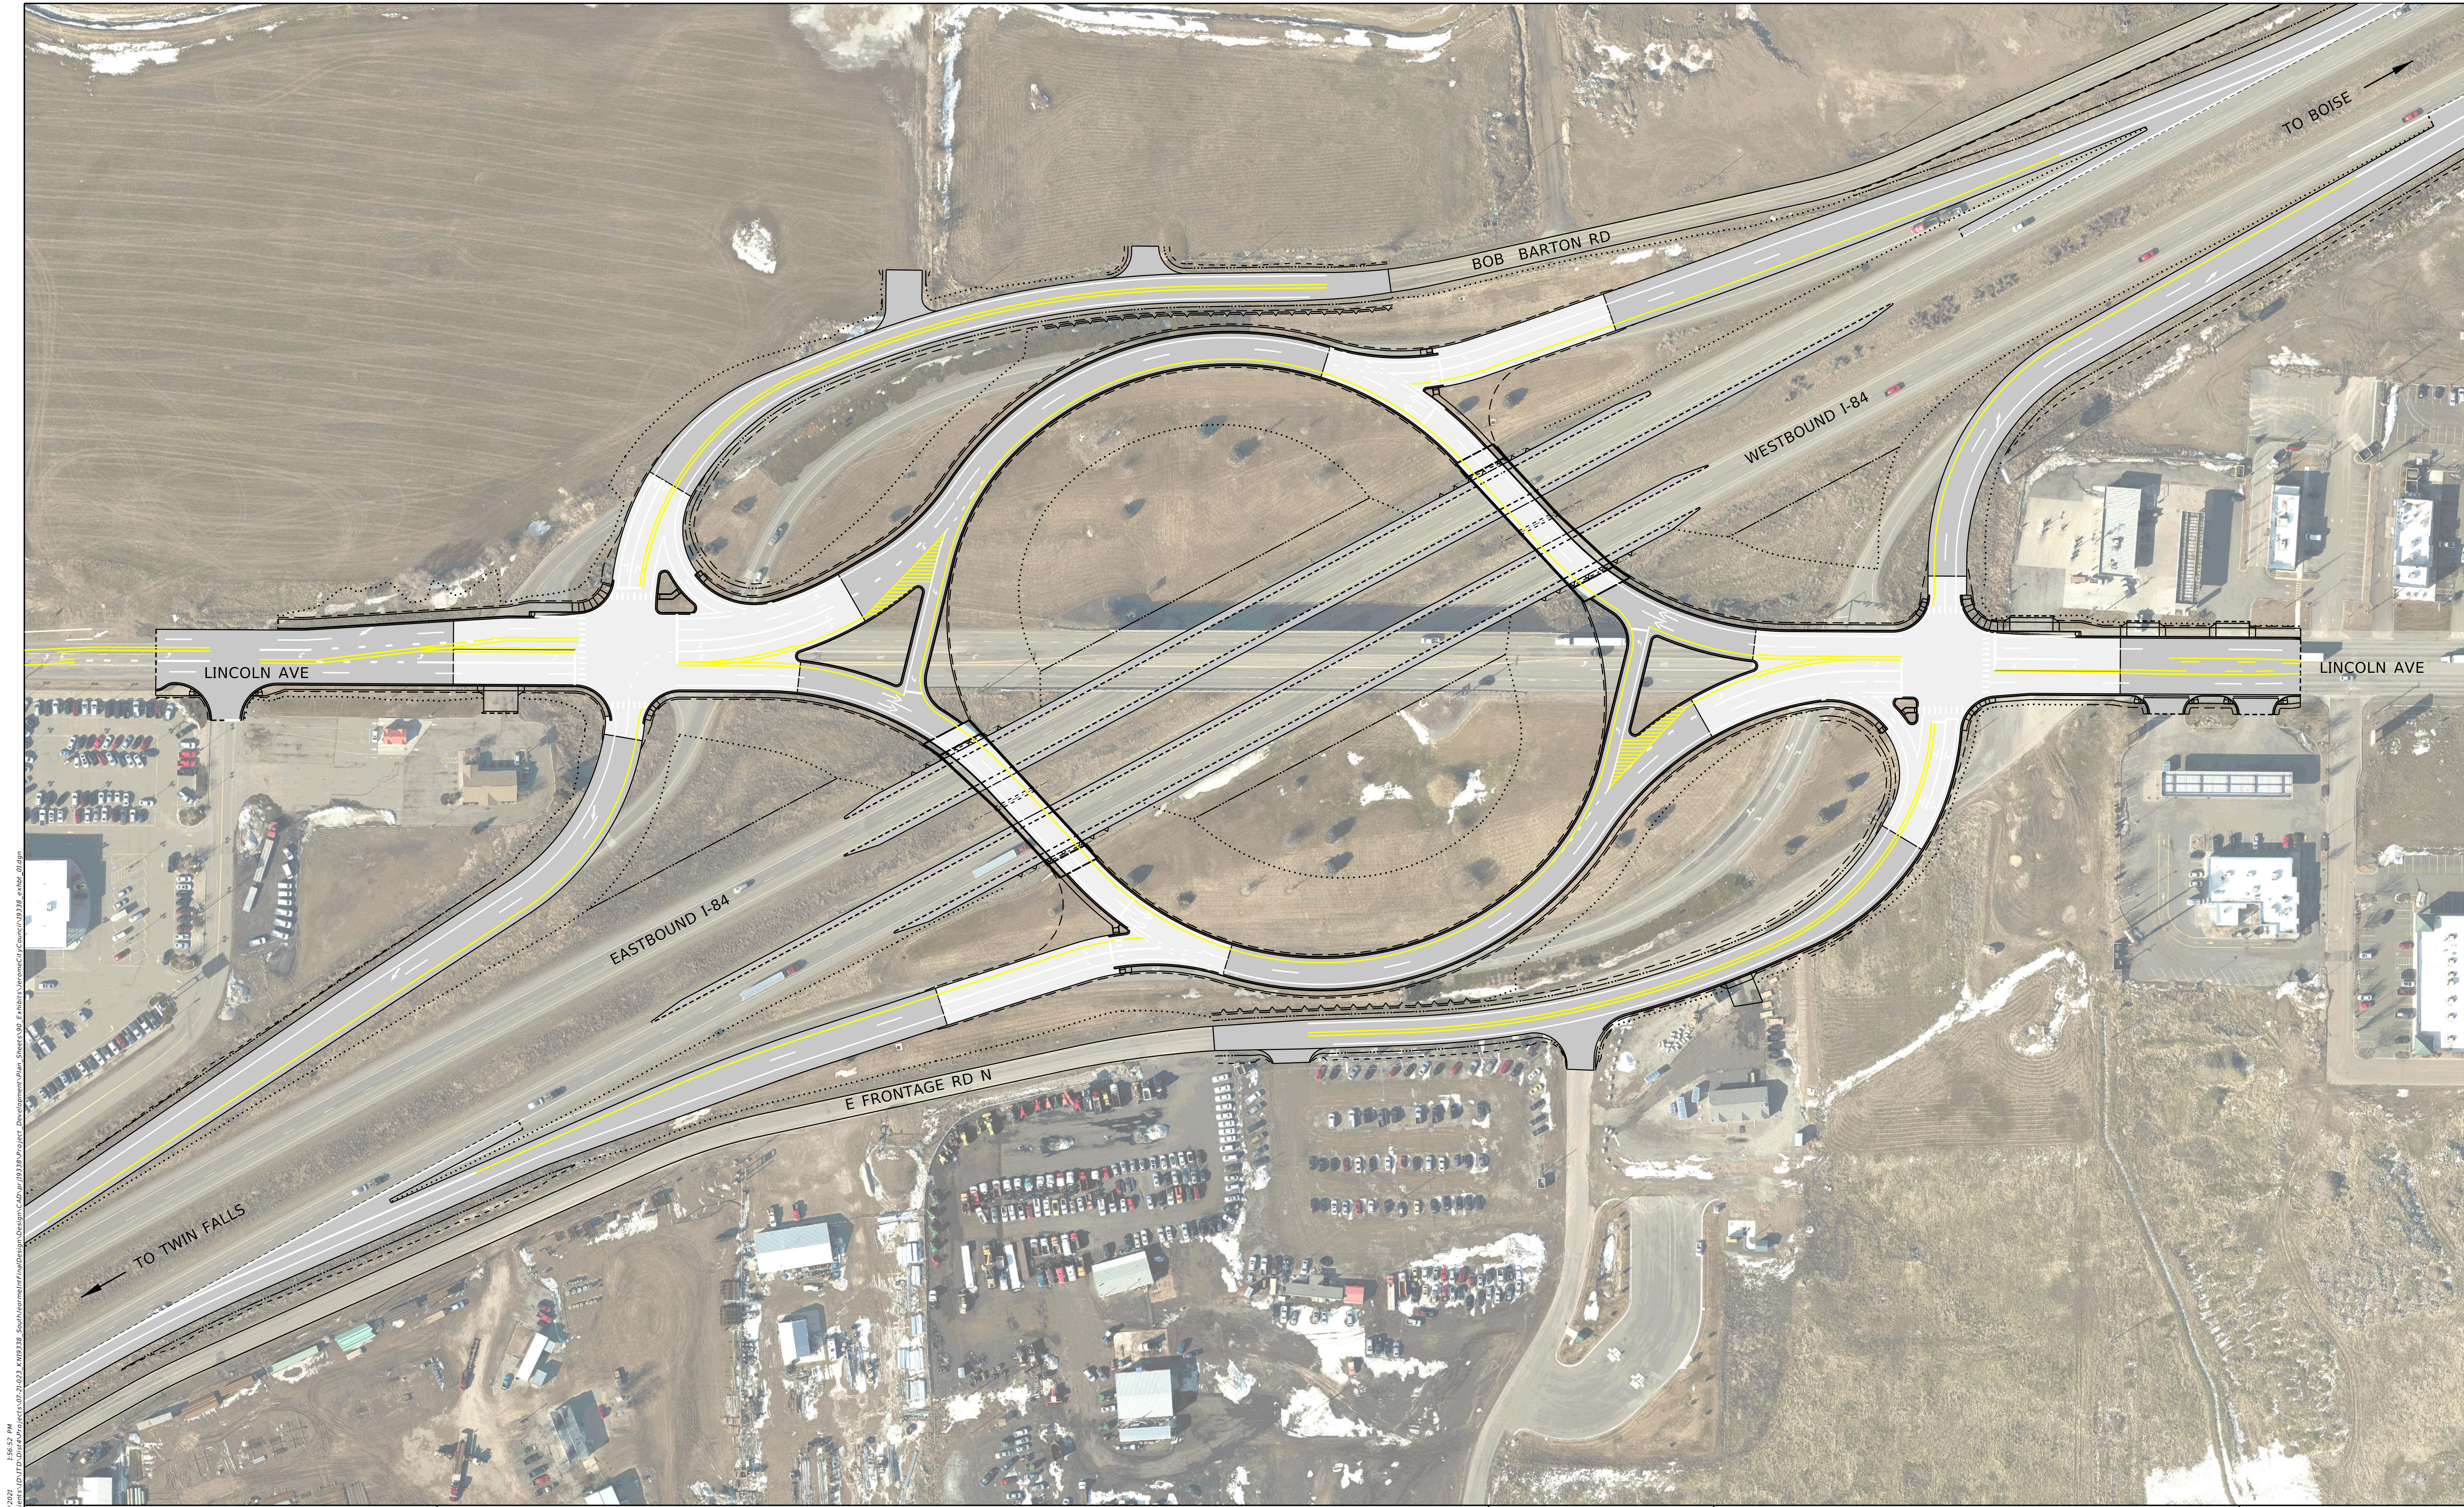

msb006 9/7/2021 1:56:52 PM \\slb.com\centric\clients\DOT\DOT-Data\Projects\07-24-23\A01938-SouthJeromeInterchange\Design\CD\A01938-Project-Development\Map_Series\A01938-SouthJeromeInterchange\A01938-Map_Series.dgn

JUB J-U-B ENGINEERS, INC.
BOISE, IDAHO

IDAHO TRANSPORTATION DEPARTMENT
YOUR Safety—YOUR Mobility—YOUR Economic Opportunity



PROJECT NO.	PROJECT MAP	COUNTY	JEROME
A019(338)	SOUTH JEROME INTERCHANGE	KEY NUMBER	19338
		SHEET	1 OF 1