

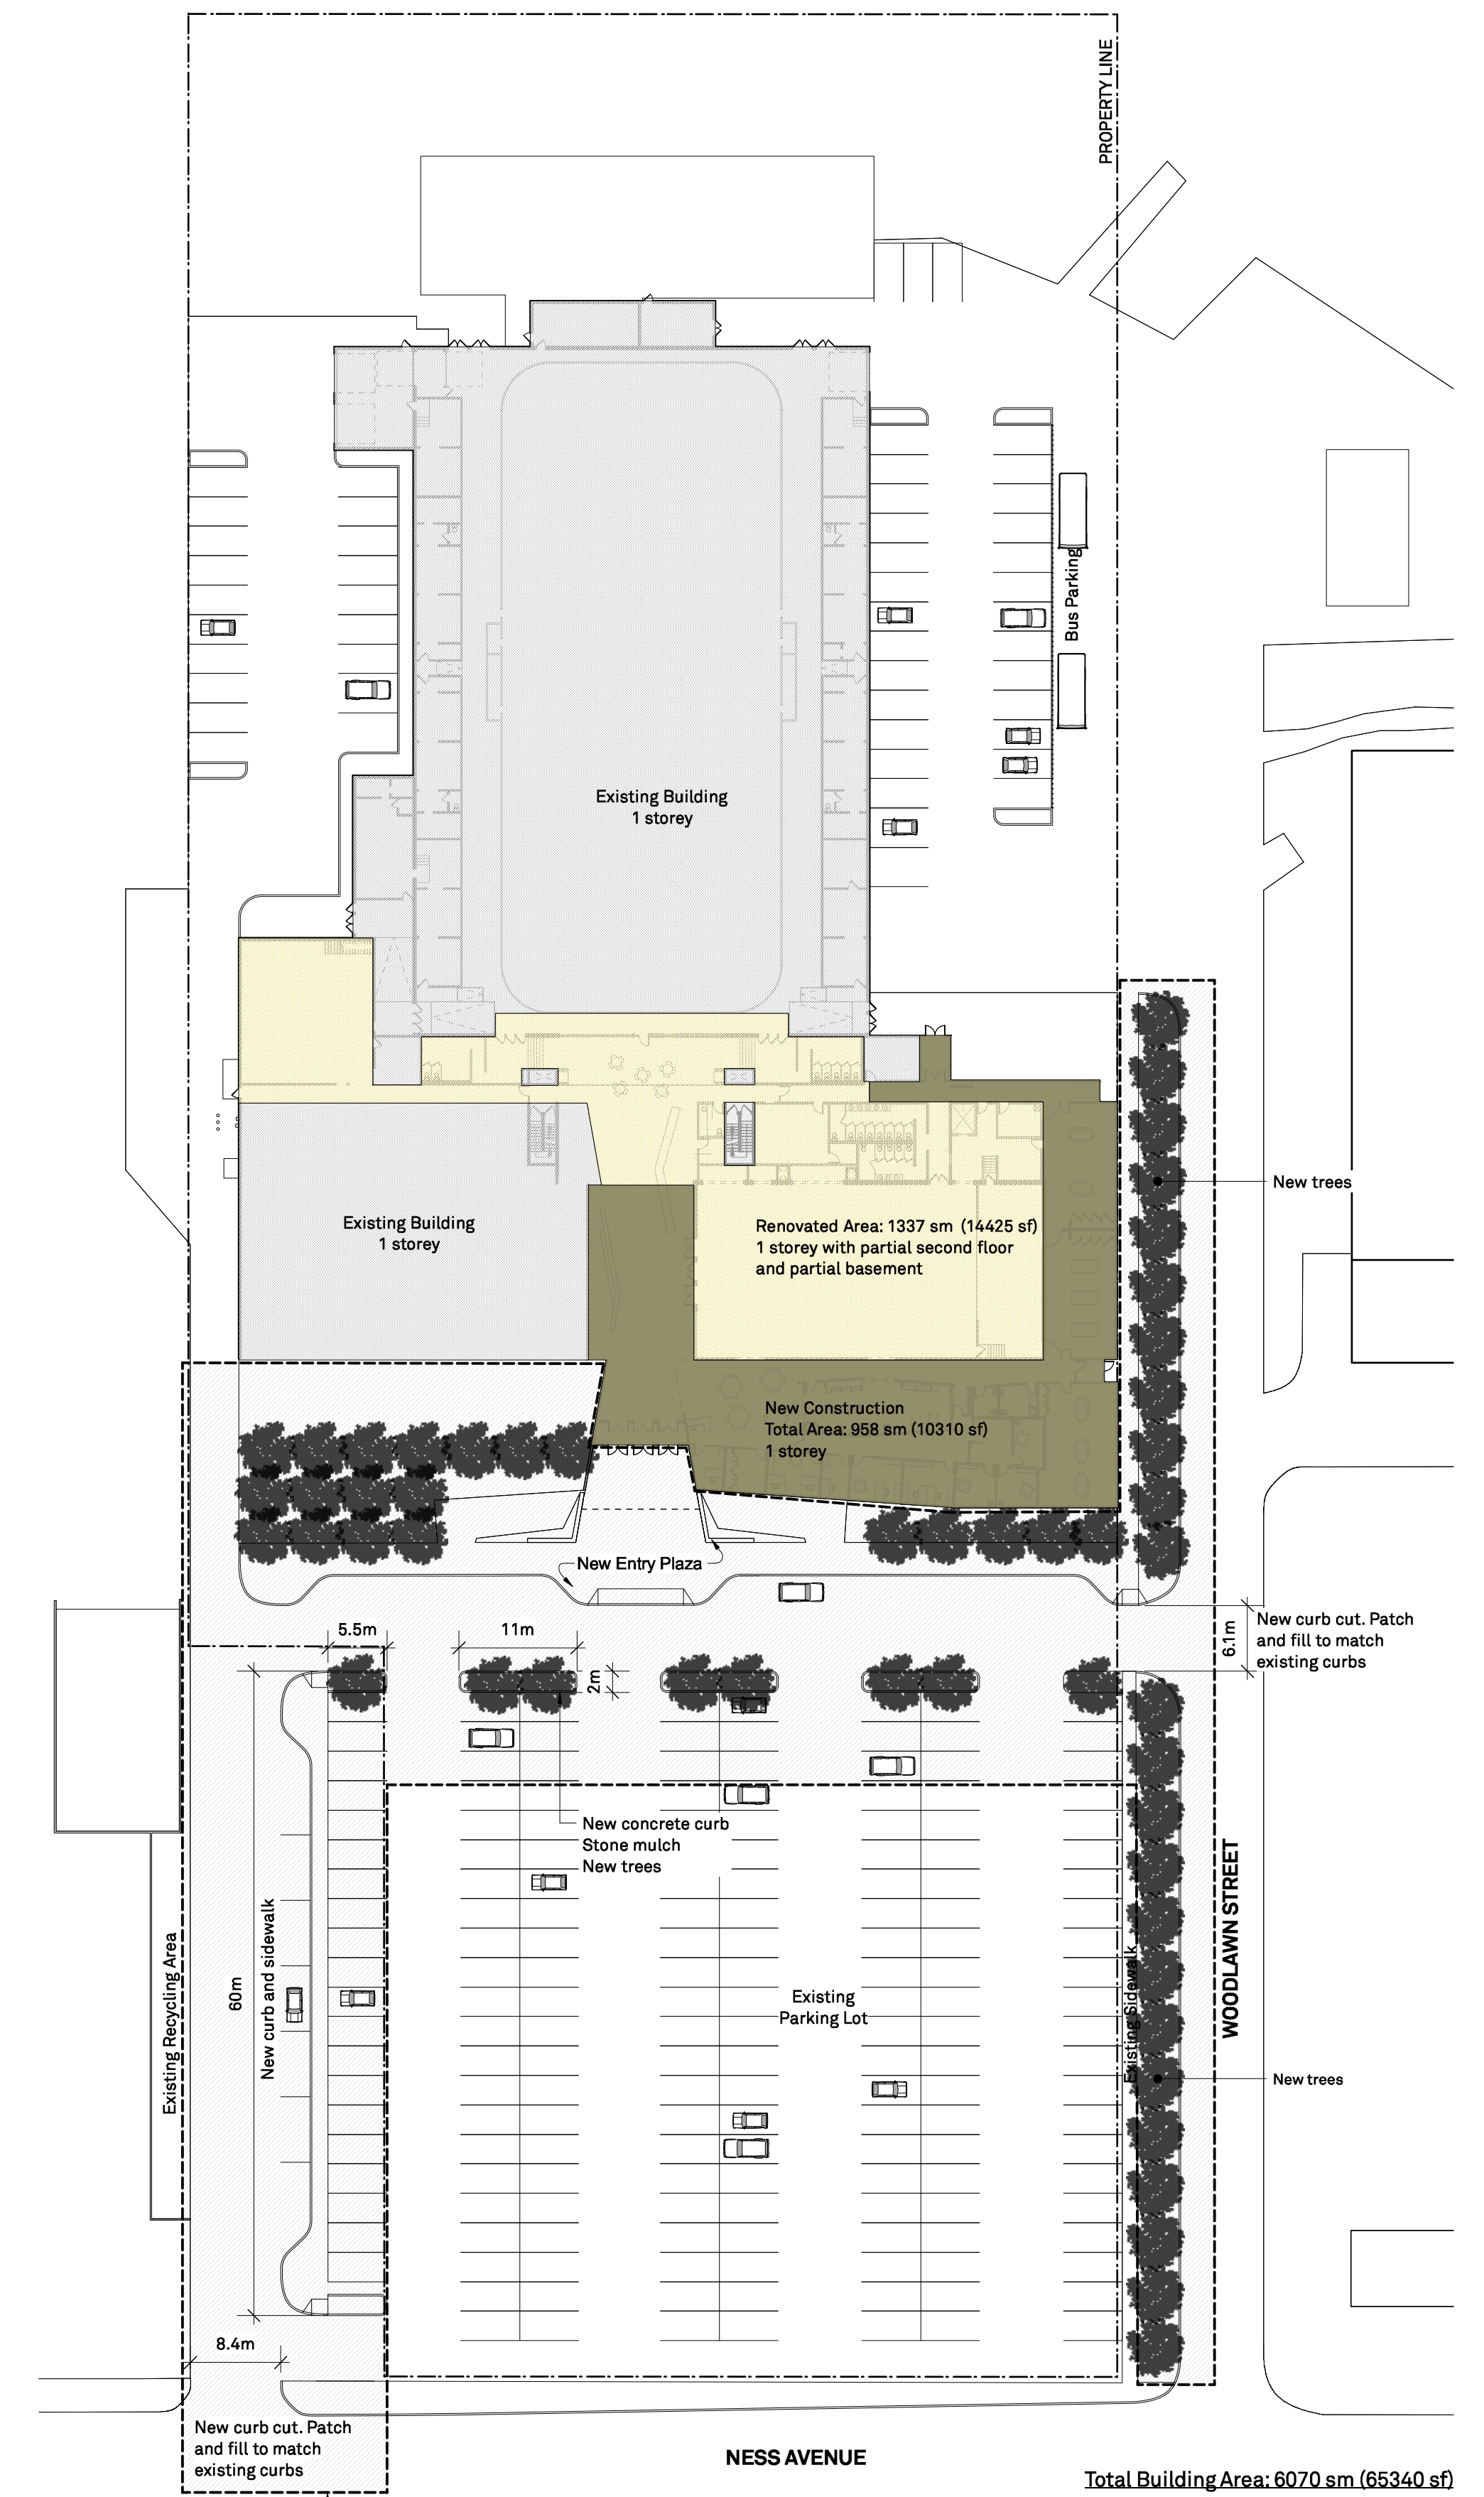


2 Site Plan - Part Two  
1:500

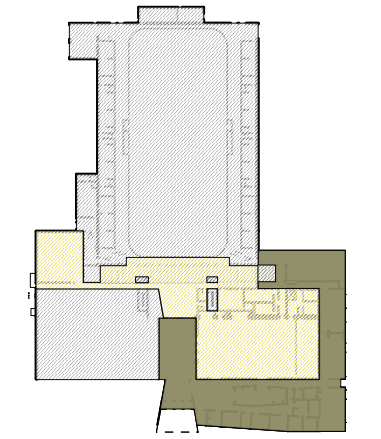

Extent of Phase One Site work to include new concrete curbs, sidewalks, concrete retaining walls, benches, and landscaping as shown. Approximately 3035 sm (32670 sf) of new asphalt paving to be provided. See A-02 for Entry Plaza extents.

1 Site Plan - Part One  
1:500

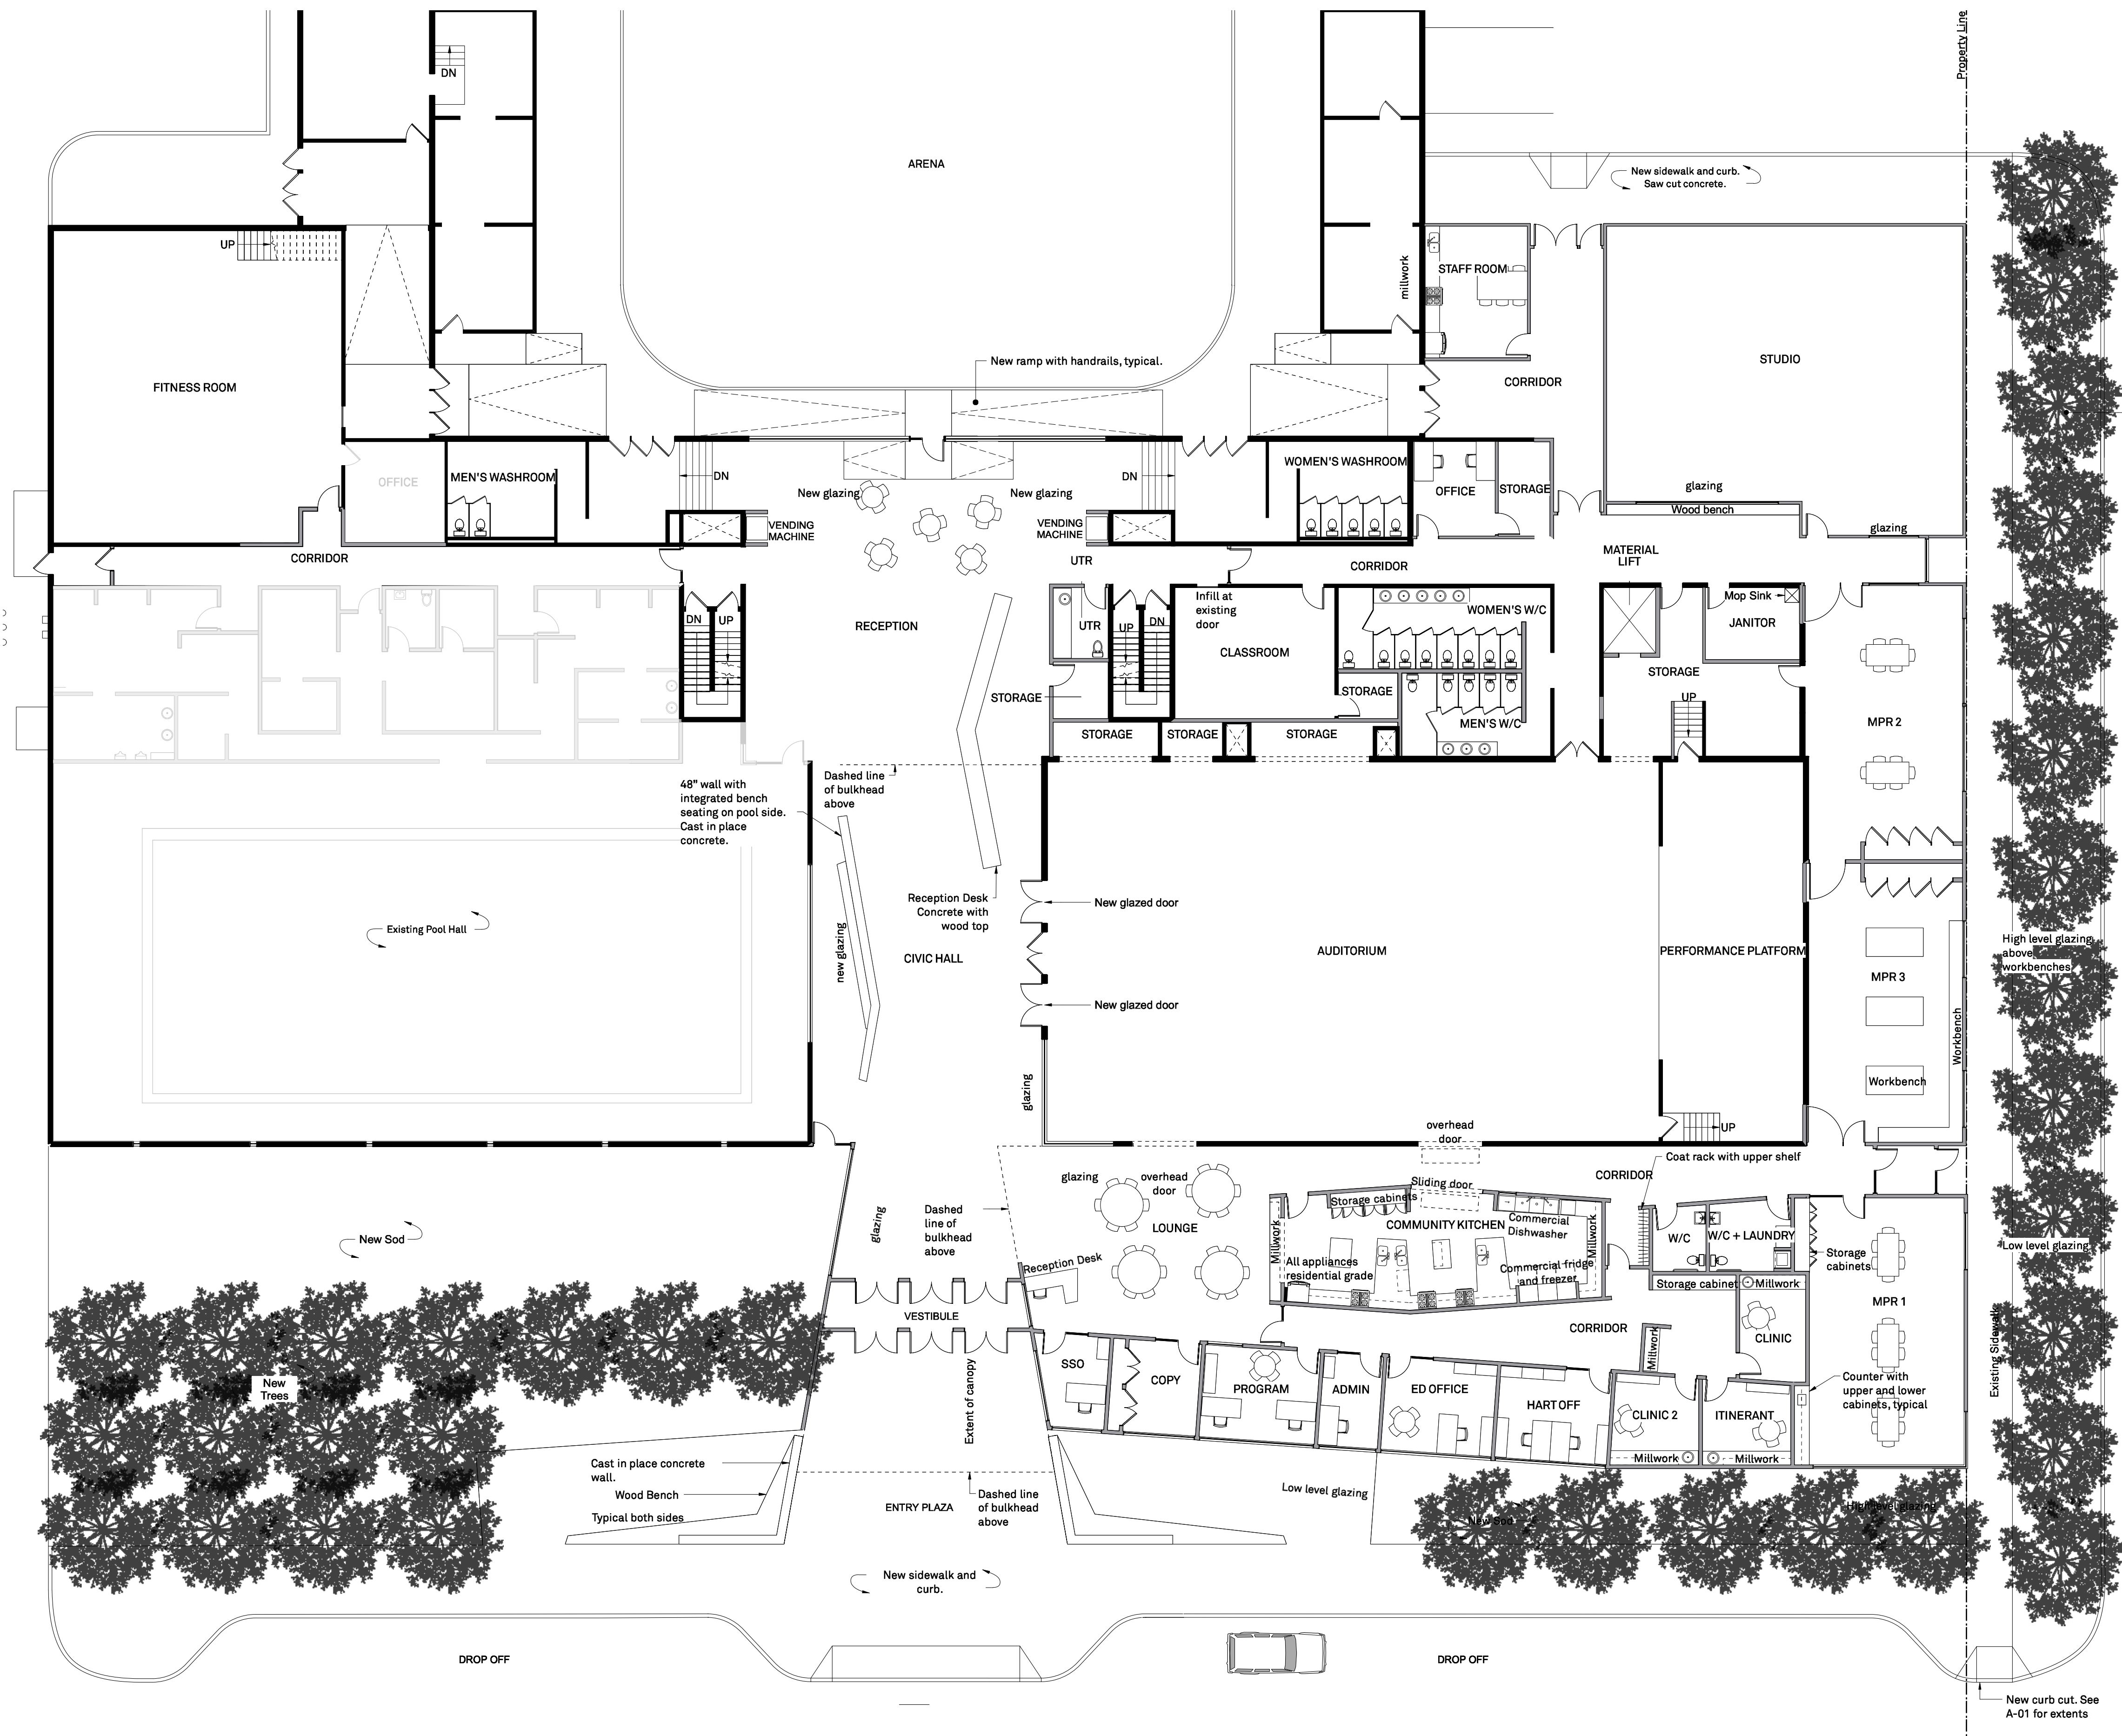

**KEY PLAN**  
 Renovated Area: 1337 sm (14425 sf)  
 New Construction: 958 sm (10,310 sf)  
 + 309 sm (3,325 sf)

— New Wall  
 — Existing Wall

2 Renovation Plan - New Additions  
 1:150