


## BALD MOUNTAIN LAKE LURE, NORTH CAROLINA


BALD MOUNTAIN DEVELOPMENT

## WALKABILITY DIAGRAM

DESIGN WORKSHOP  
Landscape Architecture • Land Planning • Urban Design • Tourism Planning  
14 South Pack Square • Suite 500 • Asheville, NC 28801 • 828-225-6913

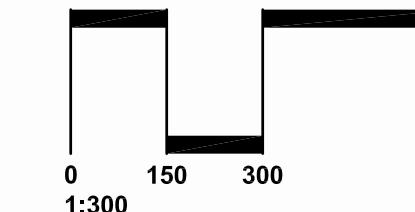

September 2007

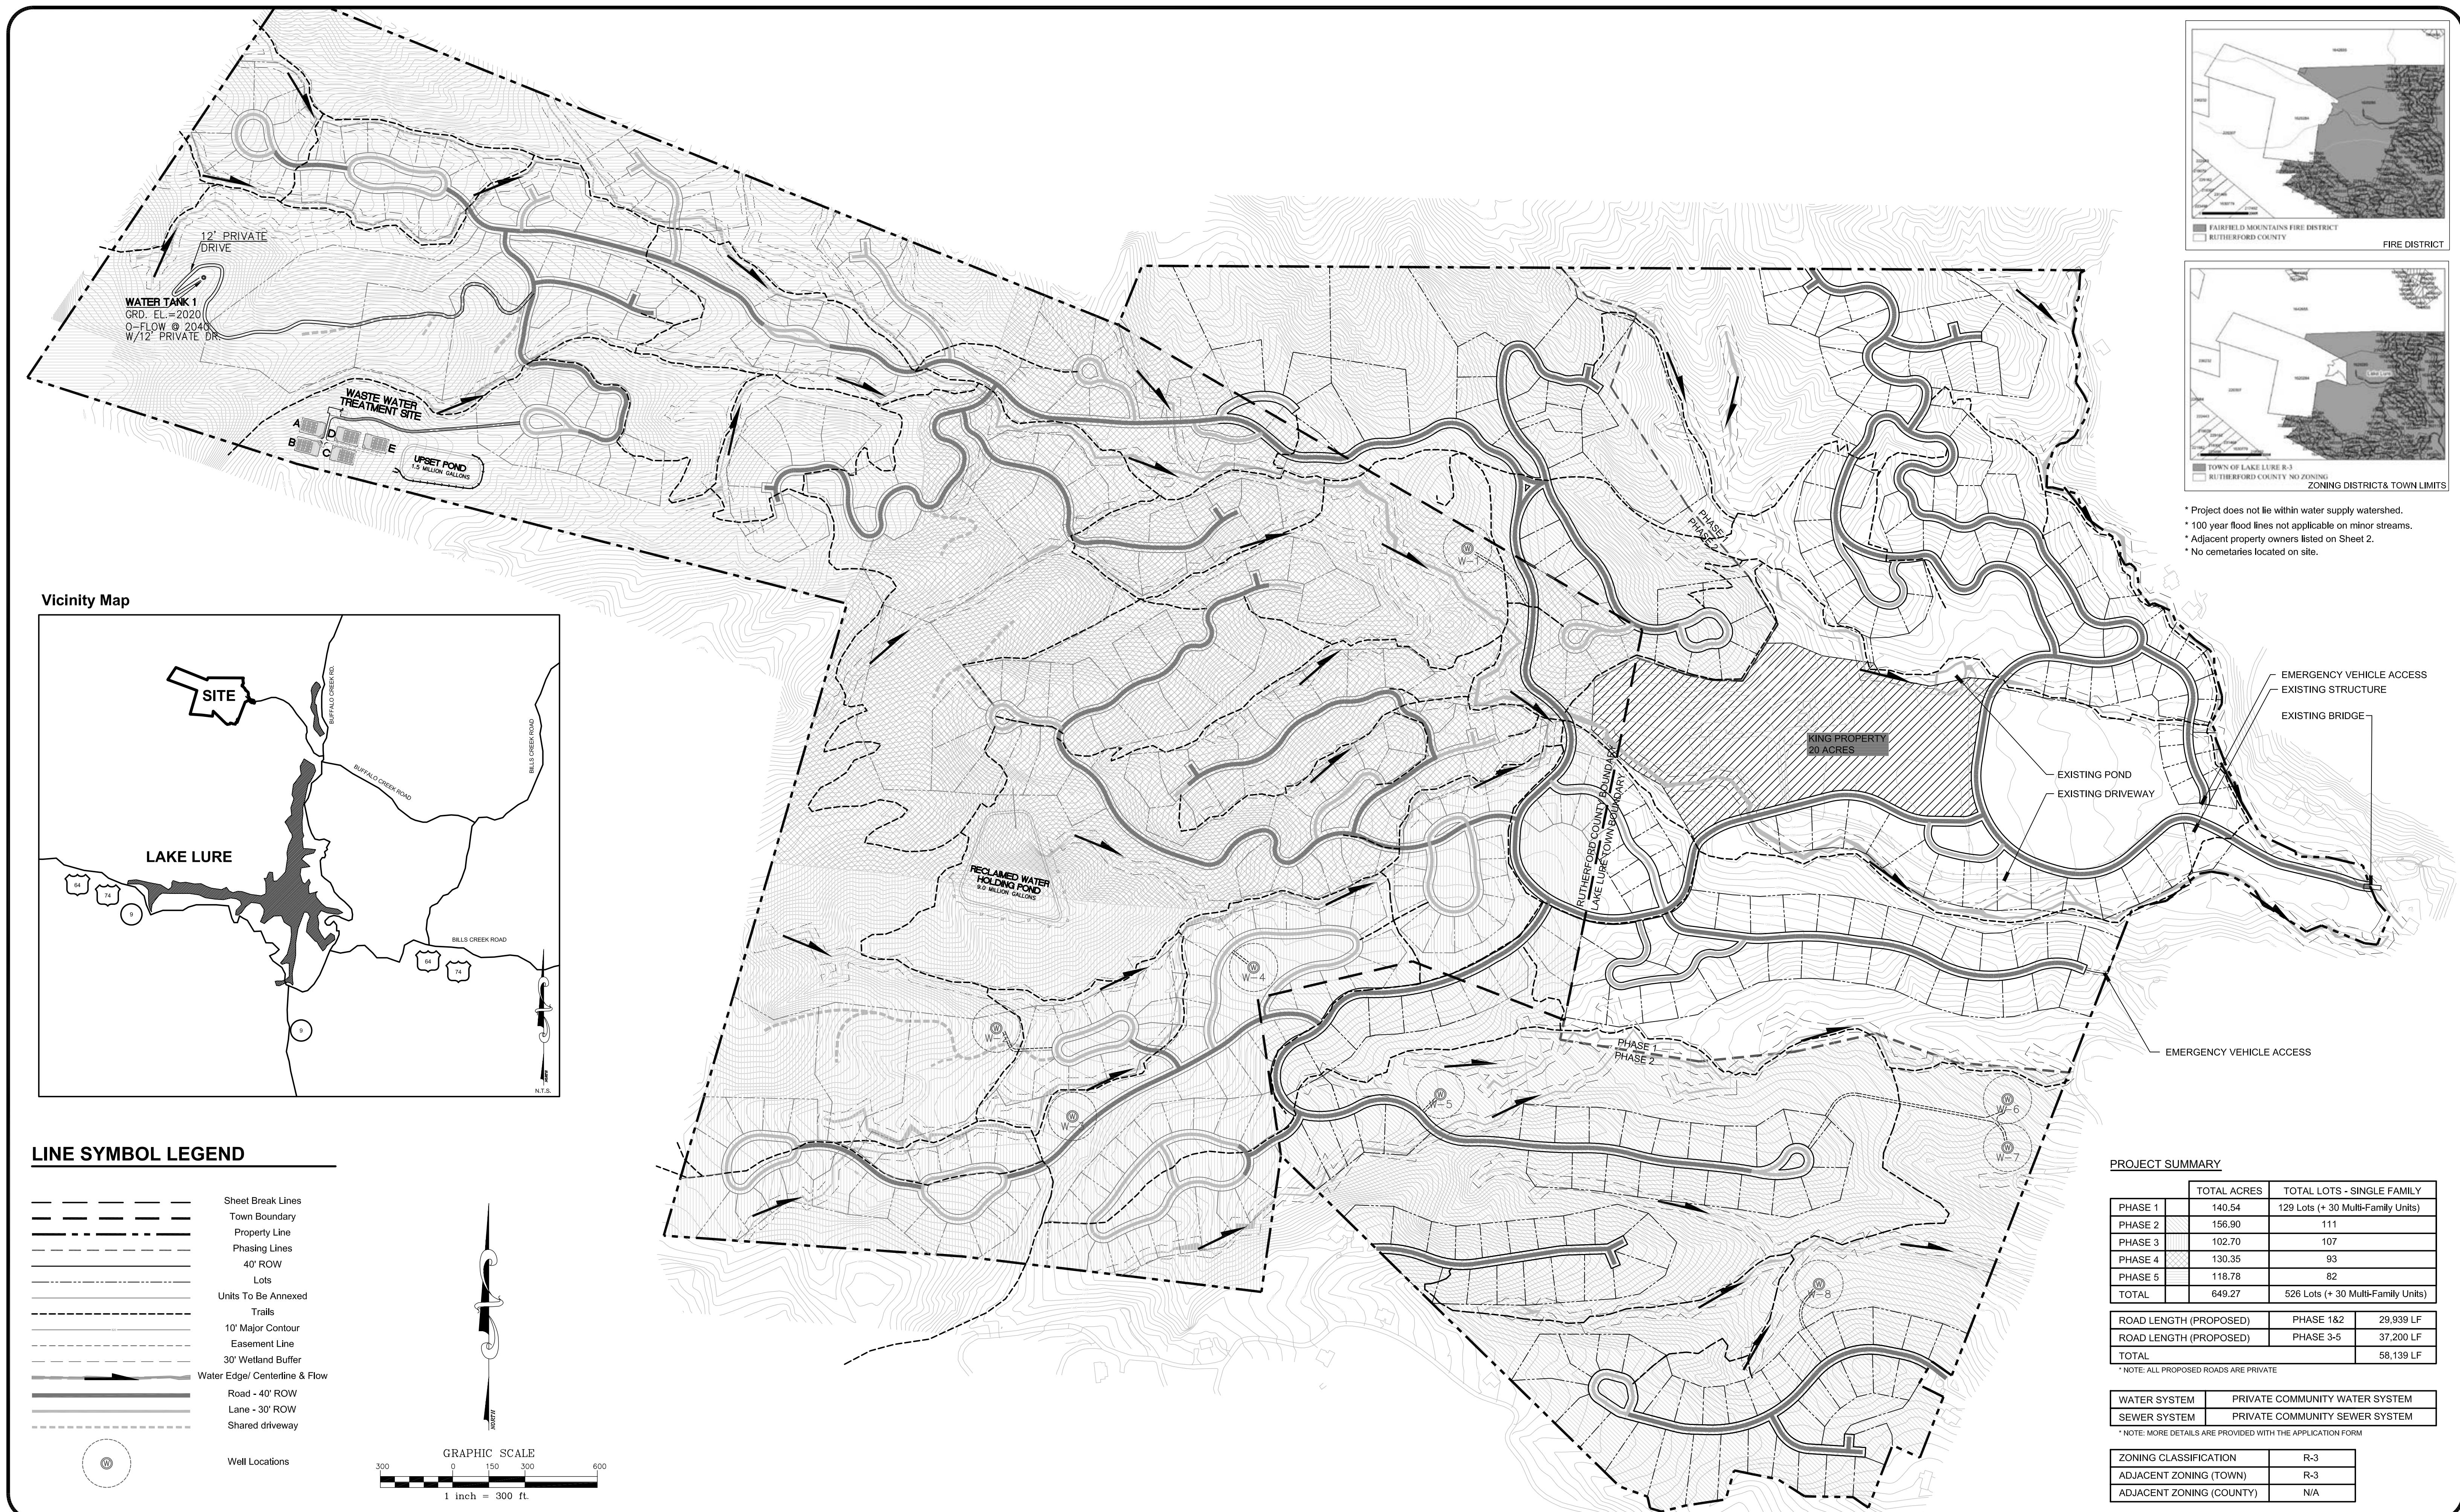


APPLICANT:	Ed Kale
LAND OWNER:	JELIBOMICHST LTD
REVISIONS	DATE

1400 Harding Place, Suite 100  
Charlotte, North Carolina  
TEL: (704) 335-4112

**DESIGNWORKSHOP**  
Landscape Architecture • Land Planning  
Urban Design • Tourism Planning  
Asheville • Aspen • Denver • Salt Lake City • Santa Fe • Phoenix • Lake Tahoe  
14 South Pack Square, Suite 500  
Asheville, NC 28801  
(828) 225-6901 [www.designworkshop.com](http://www.designworkshop.com)

PROJECT NO. DW-3989  
FILENAME: XXXXXXXX  
DESIGNED BY: RB & JK  
DRAWN BY: JK  
HORIZ. SCALE: 1" = 300'  
DATE: 2-7-07

1 of 2  
DESIGNWORKSHOP  
PRINT DATE:

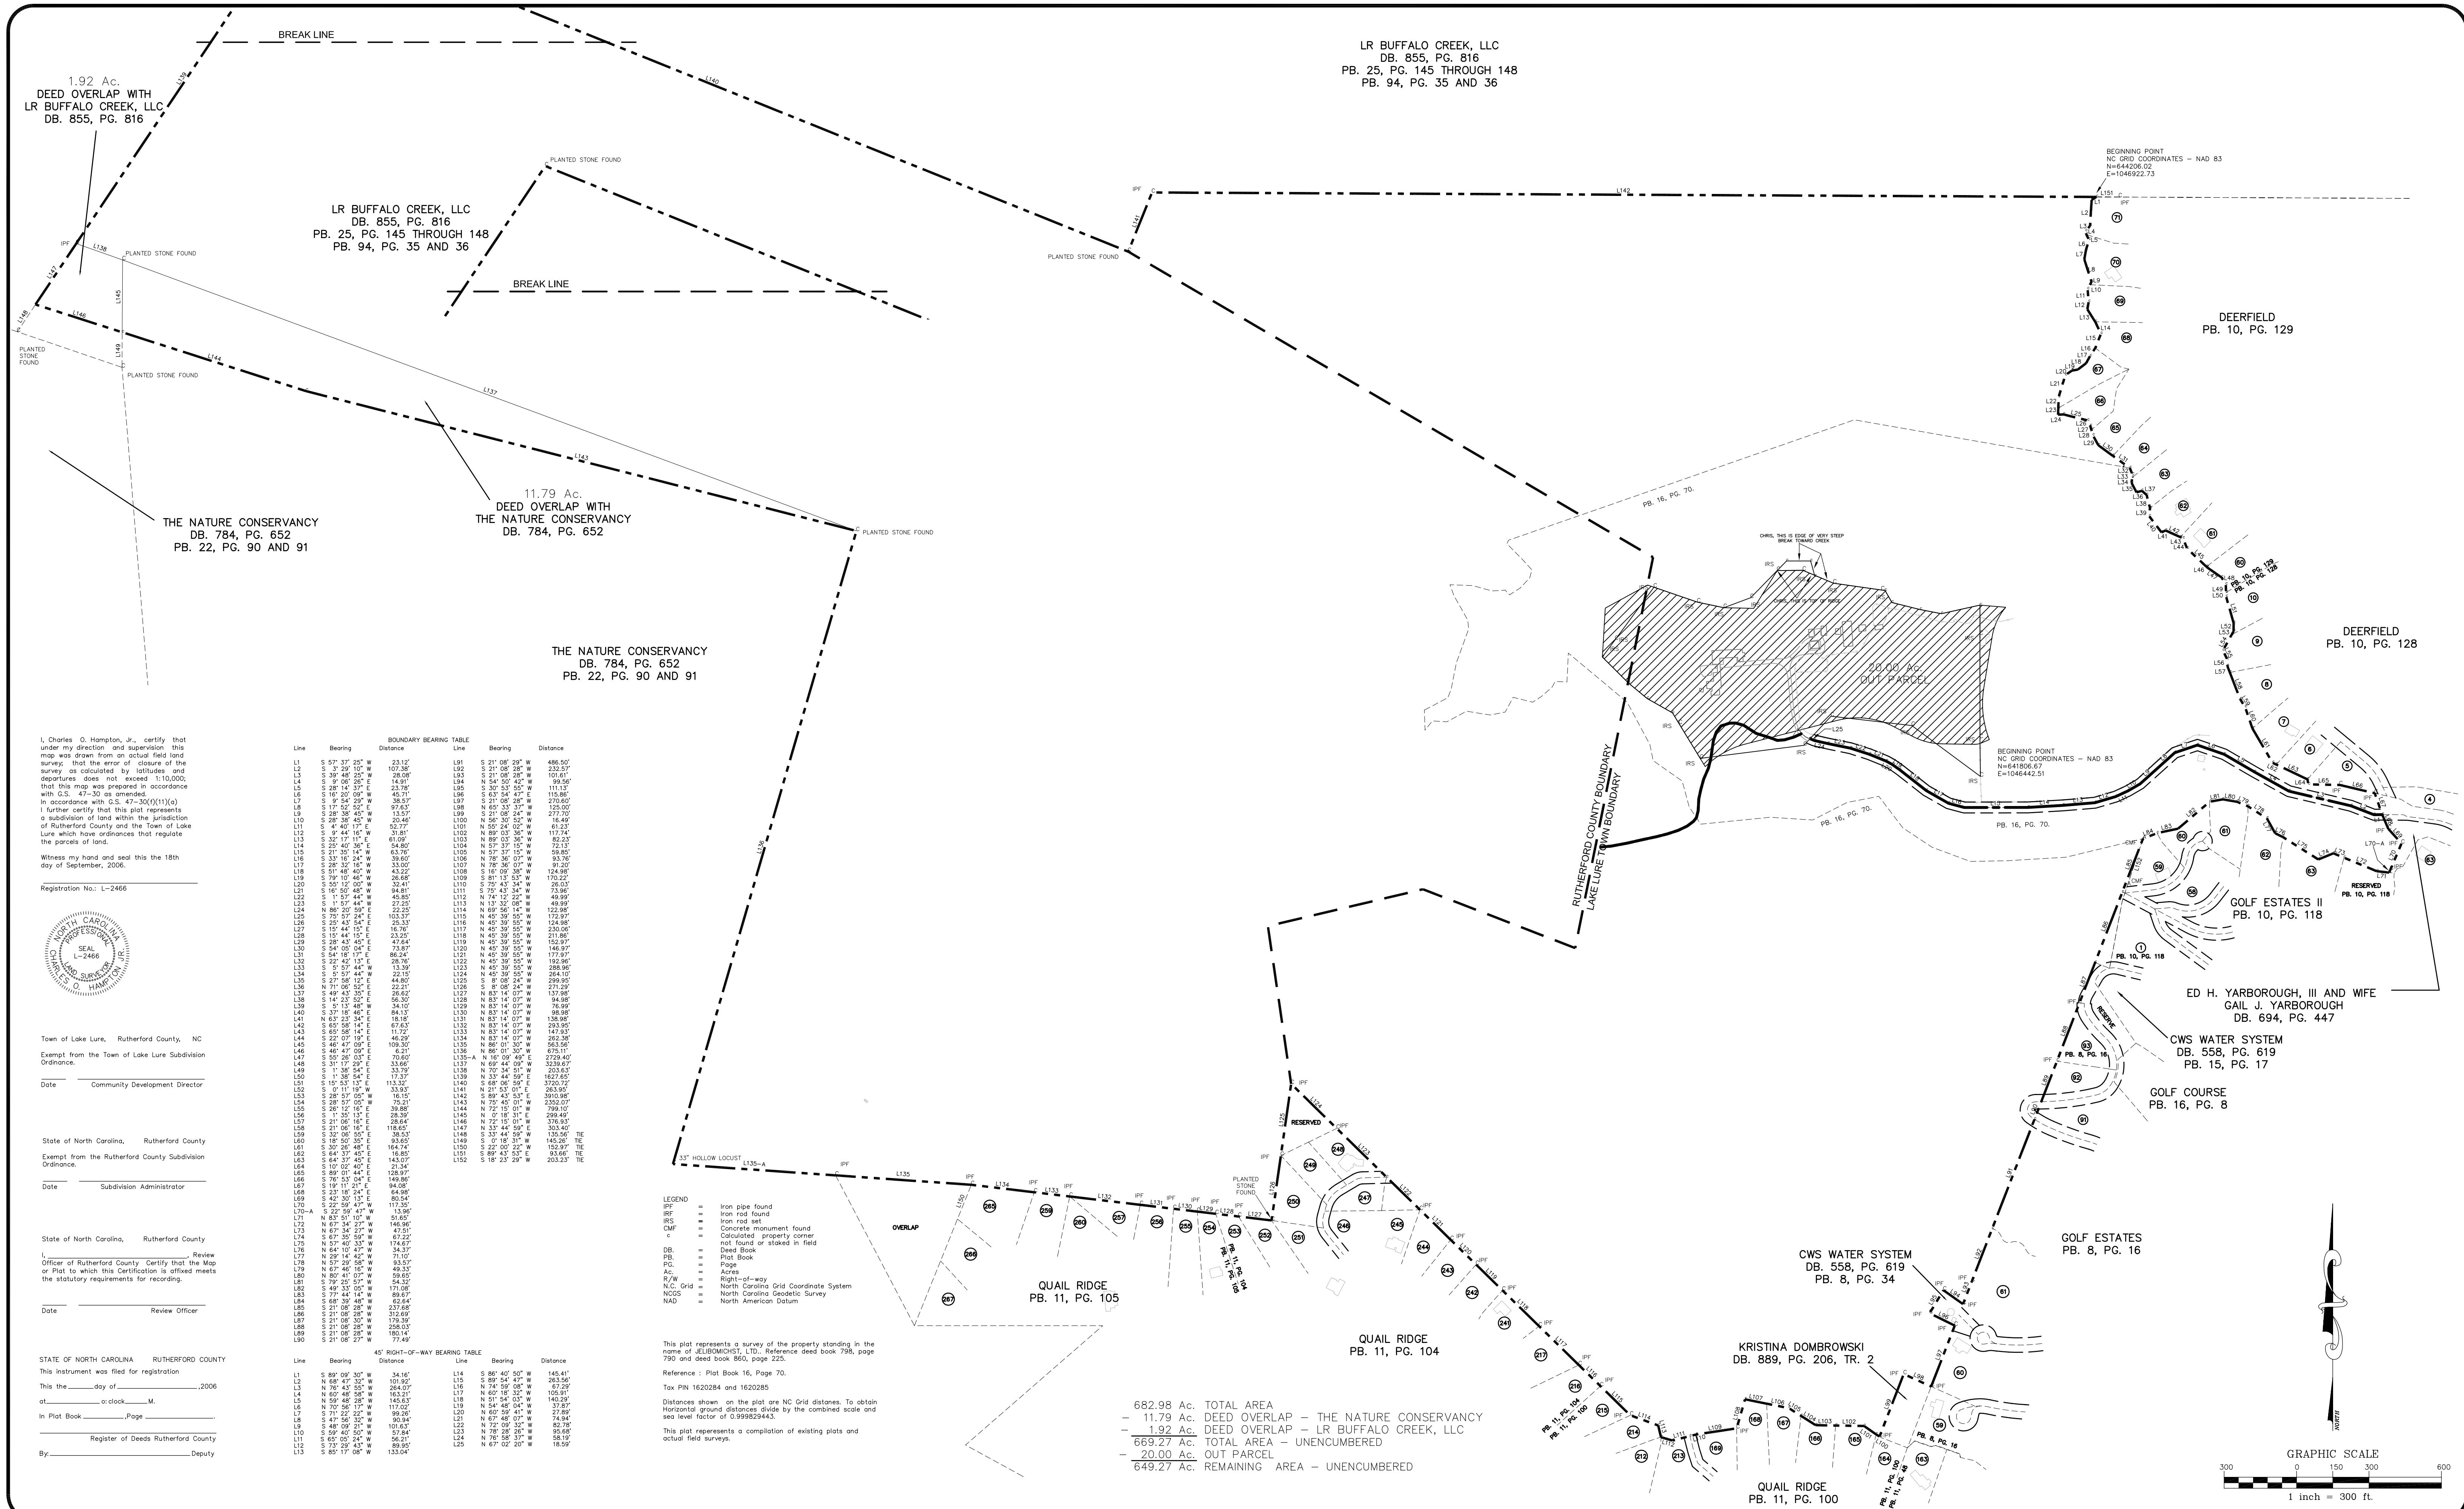

APPLICANT:	Ed Kale
1400 Harding Place, Suite 100	LAND OWNER:
Charlotte, North Carolina	JELIBOMICHST LTD
TEL: (704) 335-4112	DESIGNWORKSHOP
REVISIONS	DATE

LAND OWNER:	JELIBOMICHST LTD
400 KINGS DR	DESIGNWORKSHOP
Lake Lure, North Carolina	Landscape Architecture • Land Planning
14 South Pack Square, Suite 500	Urban Design • Tourism Planning
Asheville, NC 28801	Asheville • Aspen • Denver • Salt Lake City • Santa Fe • Phoenix • Lake Tahoe
TEL: (704) 335-4112	14 South Pack Square, Suite 500
REVISIONS	DATE

PROJECT NO.	DW-3989
FILENAME:	XXXXXXXX
DESIGNED BY:	XX
DRAWN BY:	XX
HORIZ. SCALE:	1" = 300'
DATE:	2-7-07

## MASTER PLAN BOUNDARY SURVEY

**BALD MOUNTAIN**  
TOWN OF LAKE LURE/RUTHERFORD COUNTY,  
NORTH CAROLINA

2 of 2
DESIGNWORKSHOP
PRINT DATE: