


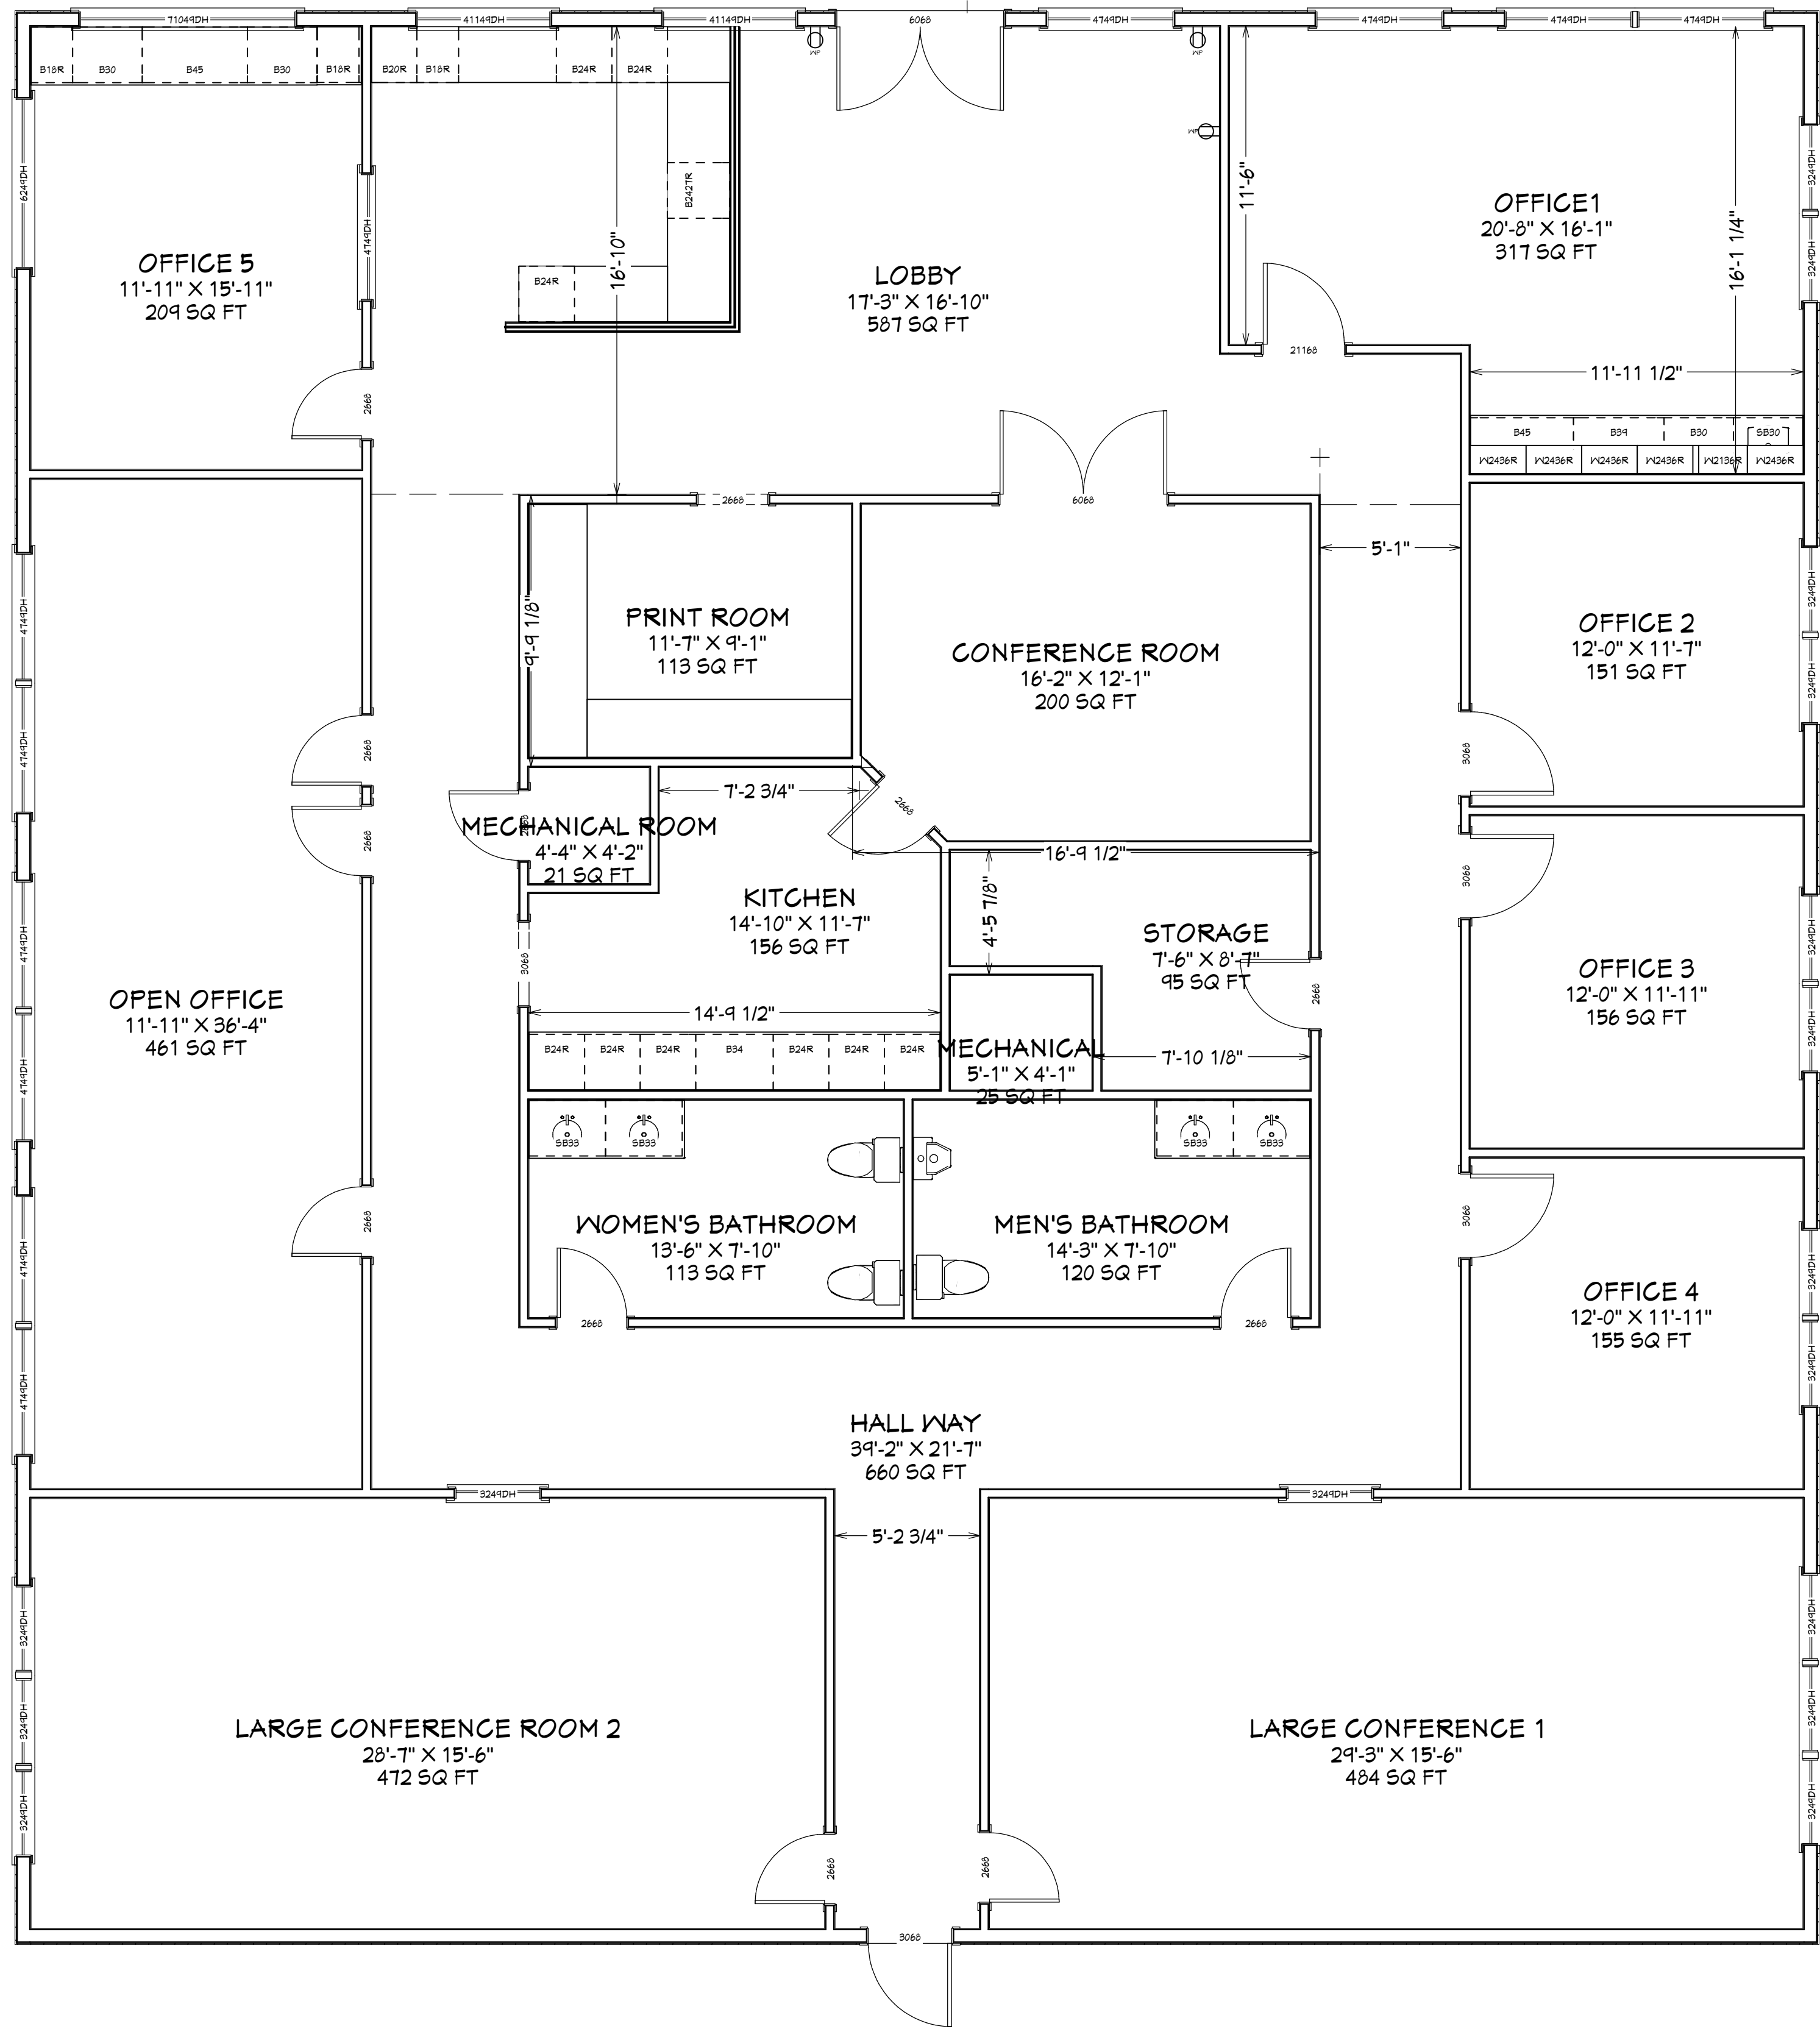

1st Floor

REVISION TABLE		REVISION BY	DESCRIPTION
NUMBER	DATE		



7701 Douglas
Not for Construction

DRAWINGS PROVIDED BY:
Hanna Shiplett, Interior Designer
10000 Quesada Drive
Dallas, TX 75243
515.975.5527

DATE:

3/18/22

SCALE:

1/4" = 1'-0"

SHEET:

P-1