



\*\*\*\*\* NOTIFICATION LETTER \*\*\*\*\*

March 22, 2021

RE: **Miscellaneous CSO Improvements Project – Construction Start**

Dear Resident or Business Owner:

The Northeast Ohio Regional Sewer District (NEORSRD) has chosen DiGioia-Suburban Excavating, LLC as their contractor for the “Miscellaneous CSO Improvements” project (MCSO). This project is part of Project Clean Lake, NEORSRD’s \$3 billion, 25-year infrastructure investment program to protect Lake Erie water quality by preventing billions of gallons of pollution every year.

MCSO officially began last summer, but this letter is to inform you that construction activity will begin later this week. Work will continue daily until the project’s completion in Summer/Fall 2021.

**The first phase of construction in Tremont will begin on Jefferson Avenue between West 3<sup>rd</sup> Street and West 5<sup>th</sup> Street. As a result of this work, Jefferson Avenue will become one-way, allowing westbound traffic only. Eastbound traffic will need to follow a detour until the Jefferson Avenue work is completed (see attached). The Towpath Trail will remain open across Jefferson Ave. during construction.**

Throughout construction your utility service(s) may be interrupted for short periods of time or driveway access may become limited or restricted at times also. We will notify you of any planned interruptions by distributing written notification at least 72-hours in advance.


The safety of the public is a high priority for the MCSO project. Please drive slowly through all construction areas, stay out of protected work areas and do not disturb any of the various warning devices throughout the project.

Residents or business owners with questions or concerns about this project can contact the Northeast Ohio Regional Sewer District’s Customer Service Department at (216) 881-8247 or [askus@neorsd.org](mailto:askus@neorsd.org).

Sincerely,

**DiGioia-Suburban Excavating, LLC**

cc: NEORSRD

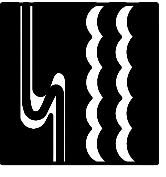

Northeast Ohio  
Regional Sewer District

REV NO	DATE	ISSUED BY	REMARKS

DESIGNED BY: ZJH	DRAWN BY: MBS
SHEET CHK'D BY: CP	CROSS CHK'D BY: TJH
APPROVED BY: TJH	ISSUED DATE: JUNE 2020



MISCELLANEOUS CSO  
IMPROVEMENTS  
PROJECT NO.: 1398D

MAINTENANCE OF TRAFFIC PLAN  
EB JEFFERSON AVENUE  
DETOUR

WARNING  
0 1/2 1  
IF THIS BAR DOES NOT MEASURE 1" THEN DRAWING IS NOT TO SCALE

PROJECT SET: 66 OF 79  
M SHEET: 16 OF 18  
SHEET NO.: MOT-200

DETOUR PLAN  
SCALE: N.T.S.

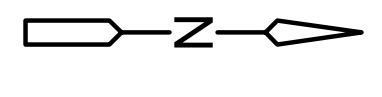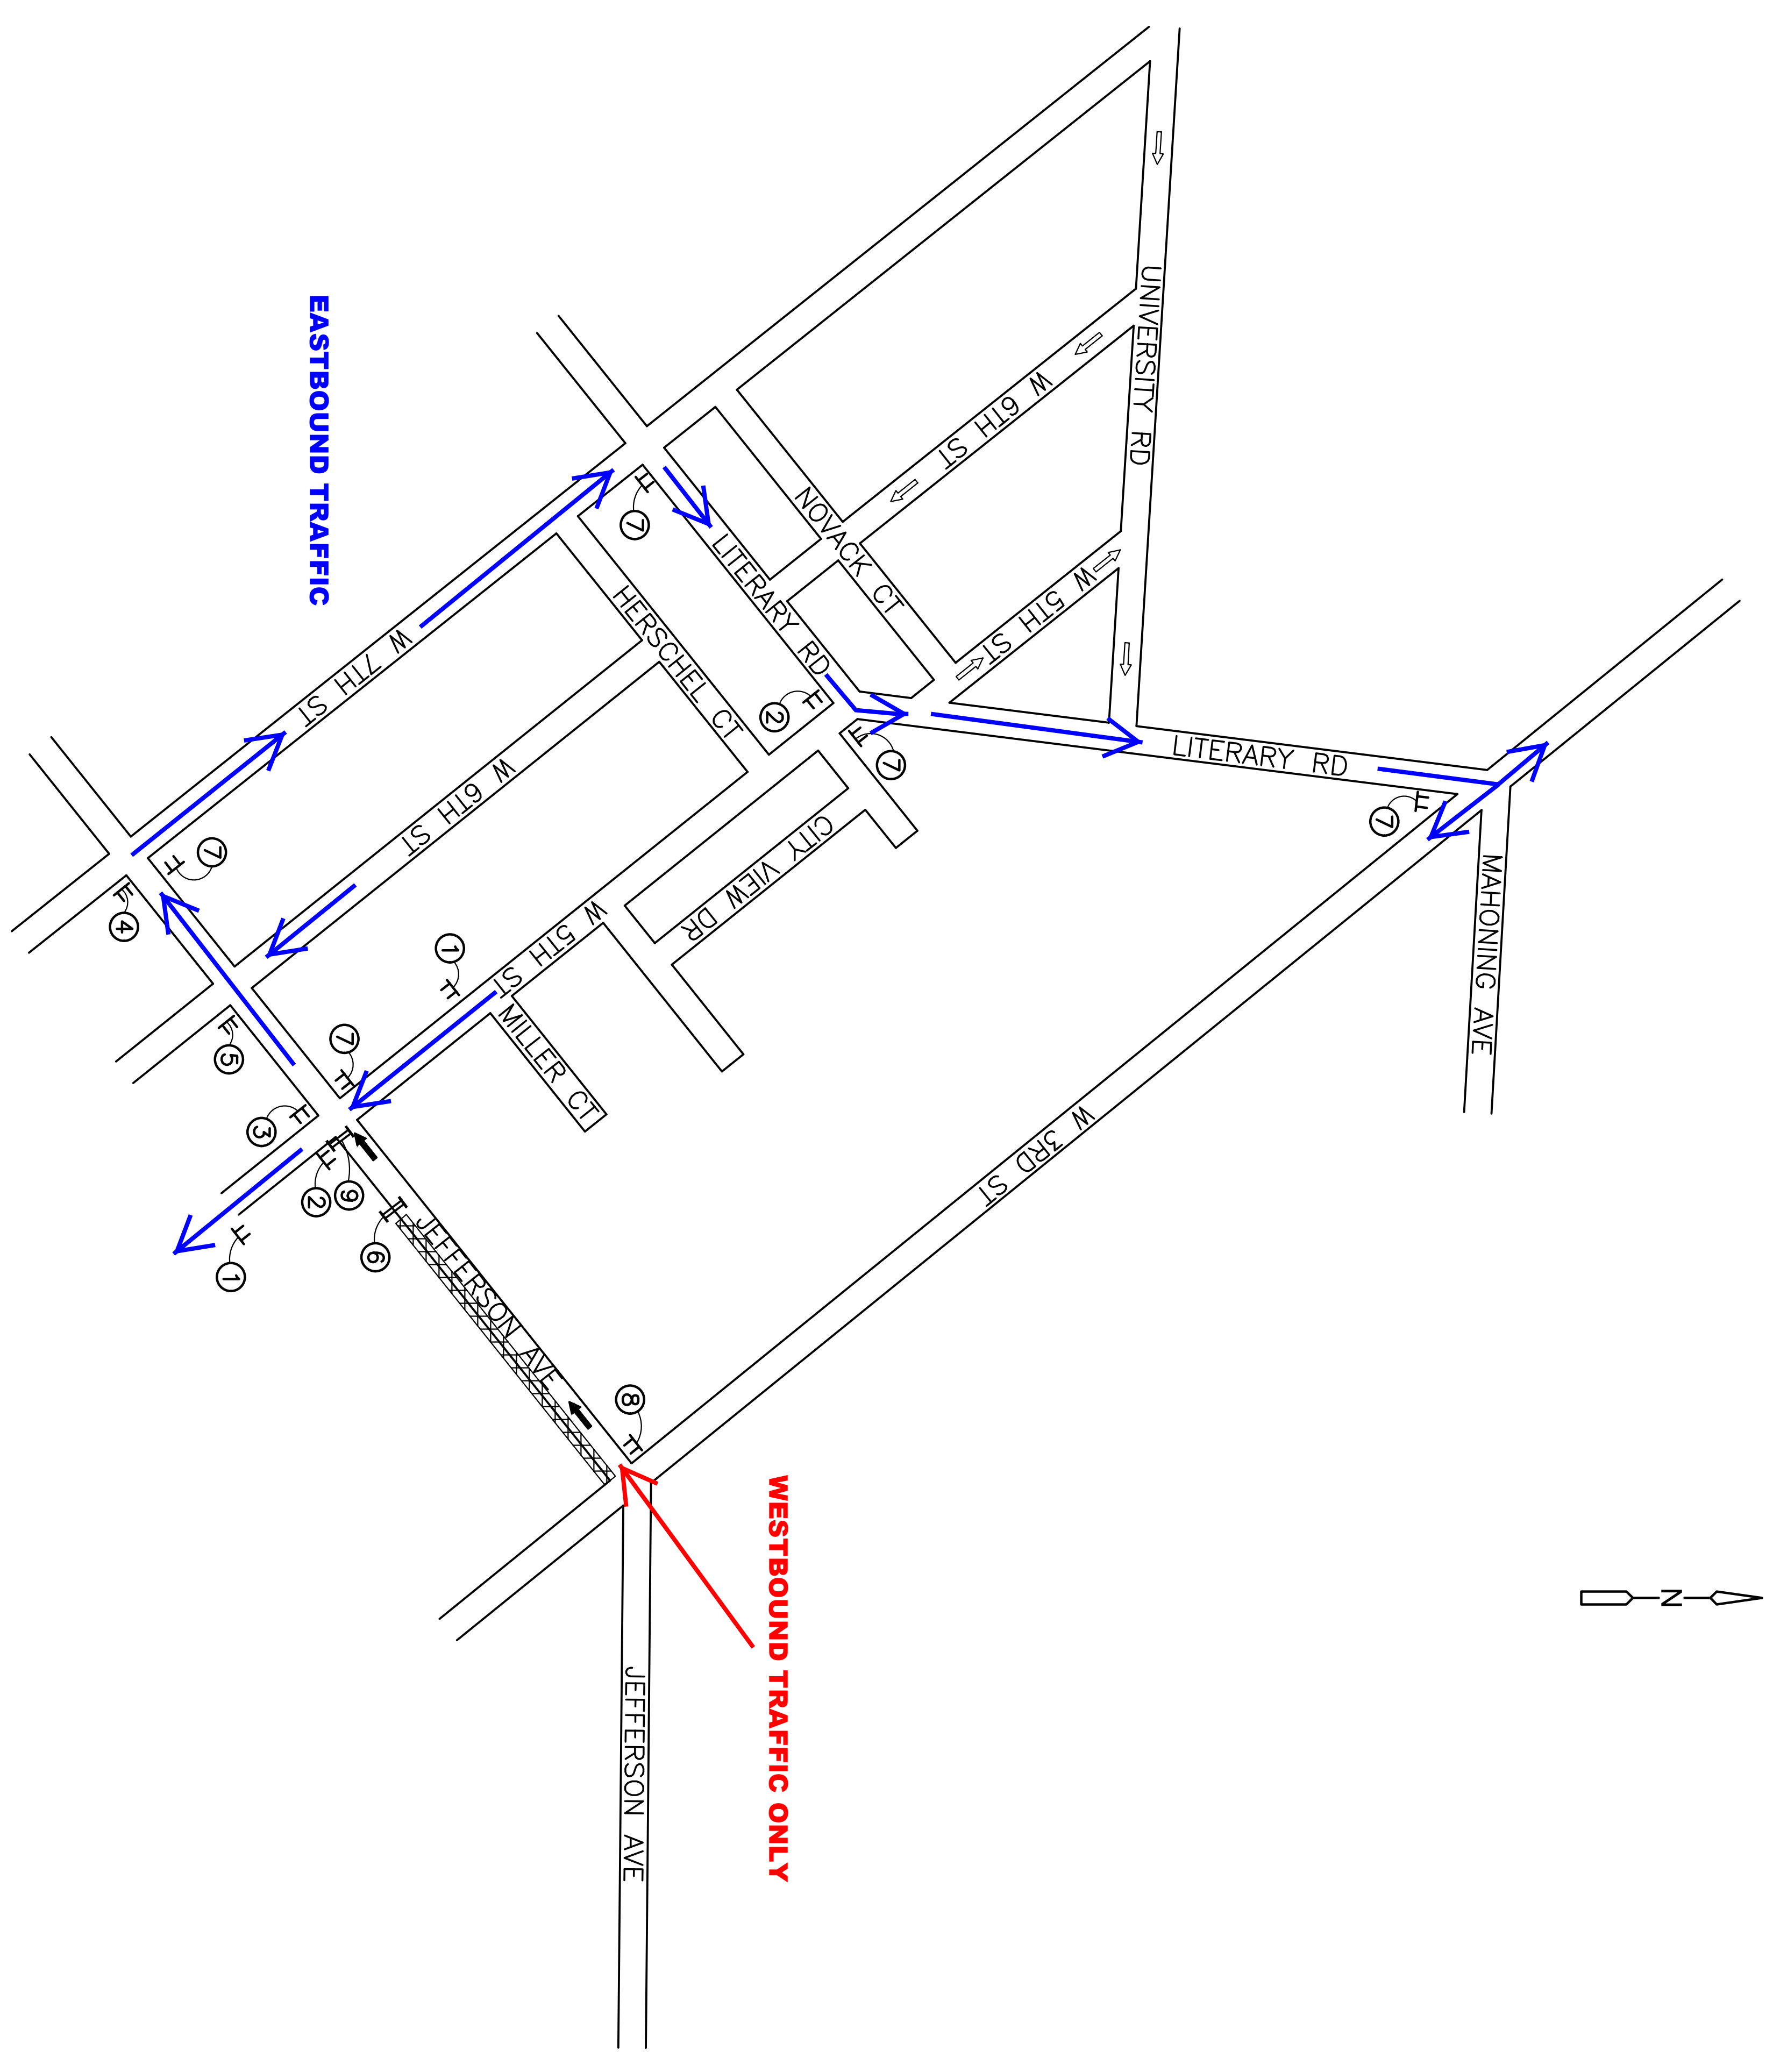

**LEGEND:**

- ⇐ EXISTING ONE WAY TRAFFIC (DIRECTION INDICATED)
- ➔ PROPOSED ONE WAY TRAFFIC DURING STAGE (DIRECTION INDICATED)
- F SIGN POST
- ① SIGN DESIGNATION
- ▨ WORK AREA
- TYPE III BARRICADE

**NOTES:**

1. THE CONTRACTOR SHALL MAINTAIN ACCESS TO ALL COMMERCIAL AND RESIDENTIAL PROPERTIES THROUGHOUT CONSTRUCTION.
2. WORK AREA SHOWN ON SOUTH SIDE OF ROADWAY. WORK AREA CAN BE MOVED TO THE NORTH SIDE OF THE ROADWAY WITH SAME DETOUR.

**ROAD CLOSED TO THRU TRAFFIC**

**ROAD CLOSED**

**ROAD CLOSED AHEAD**

**DETOUR AHEAD**

**DETOUR**

**JEFFERSON AVE**

**JEFFERSON AVE DETOUR**

**JEFFERSON AVE DETOUR AHEAD**

**JEFFERSON AVE END DETOUR**

**ROAD CLOSED AHEAD**

① W20-2-36  
M6-8P-30

② M4-8-24  
W16-8P-30  
M6-3-24

③ W16-8P-30  
M4-9L-30

④ W20-3-36

⑤ W20-2-36

⑥ R11-2-48  
MOUNTED ON BARRICADE

⑦ W16-8P-30  
M4-9R-30

⑧ M4-8A-24

⑨