


LAKE MICHIGAN

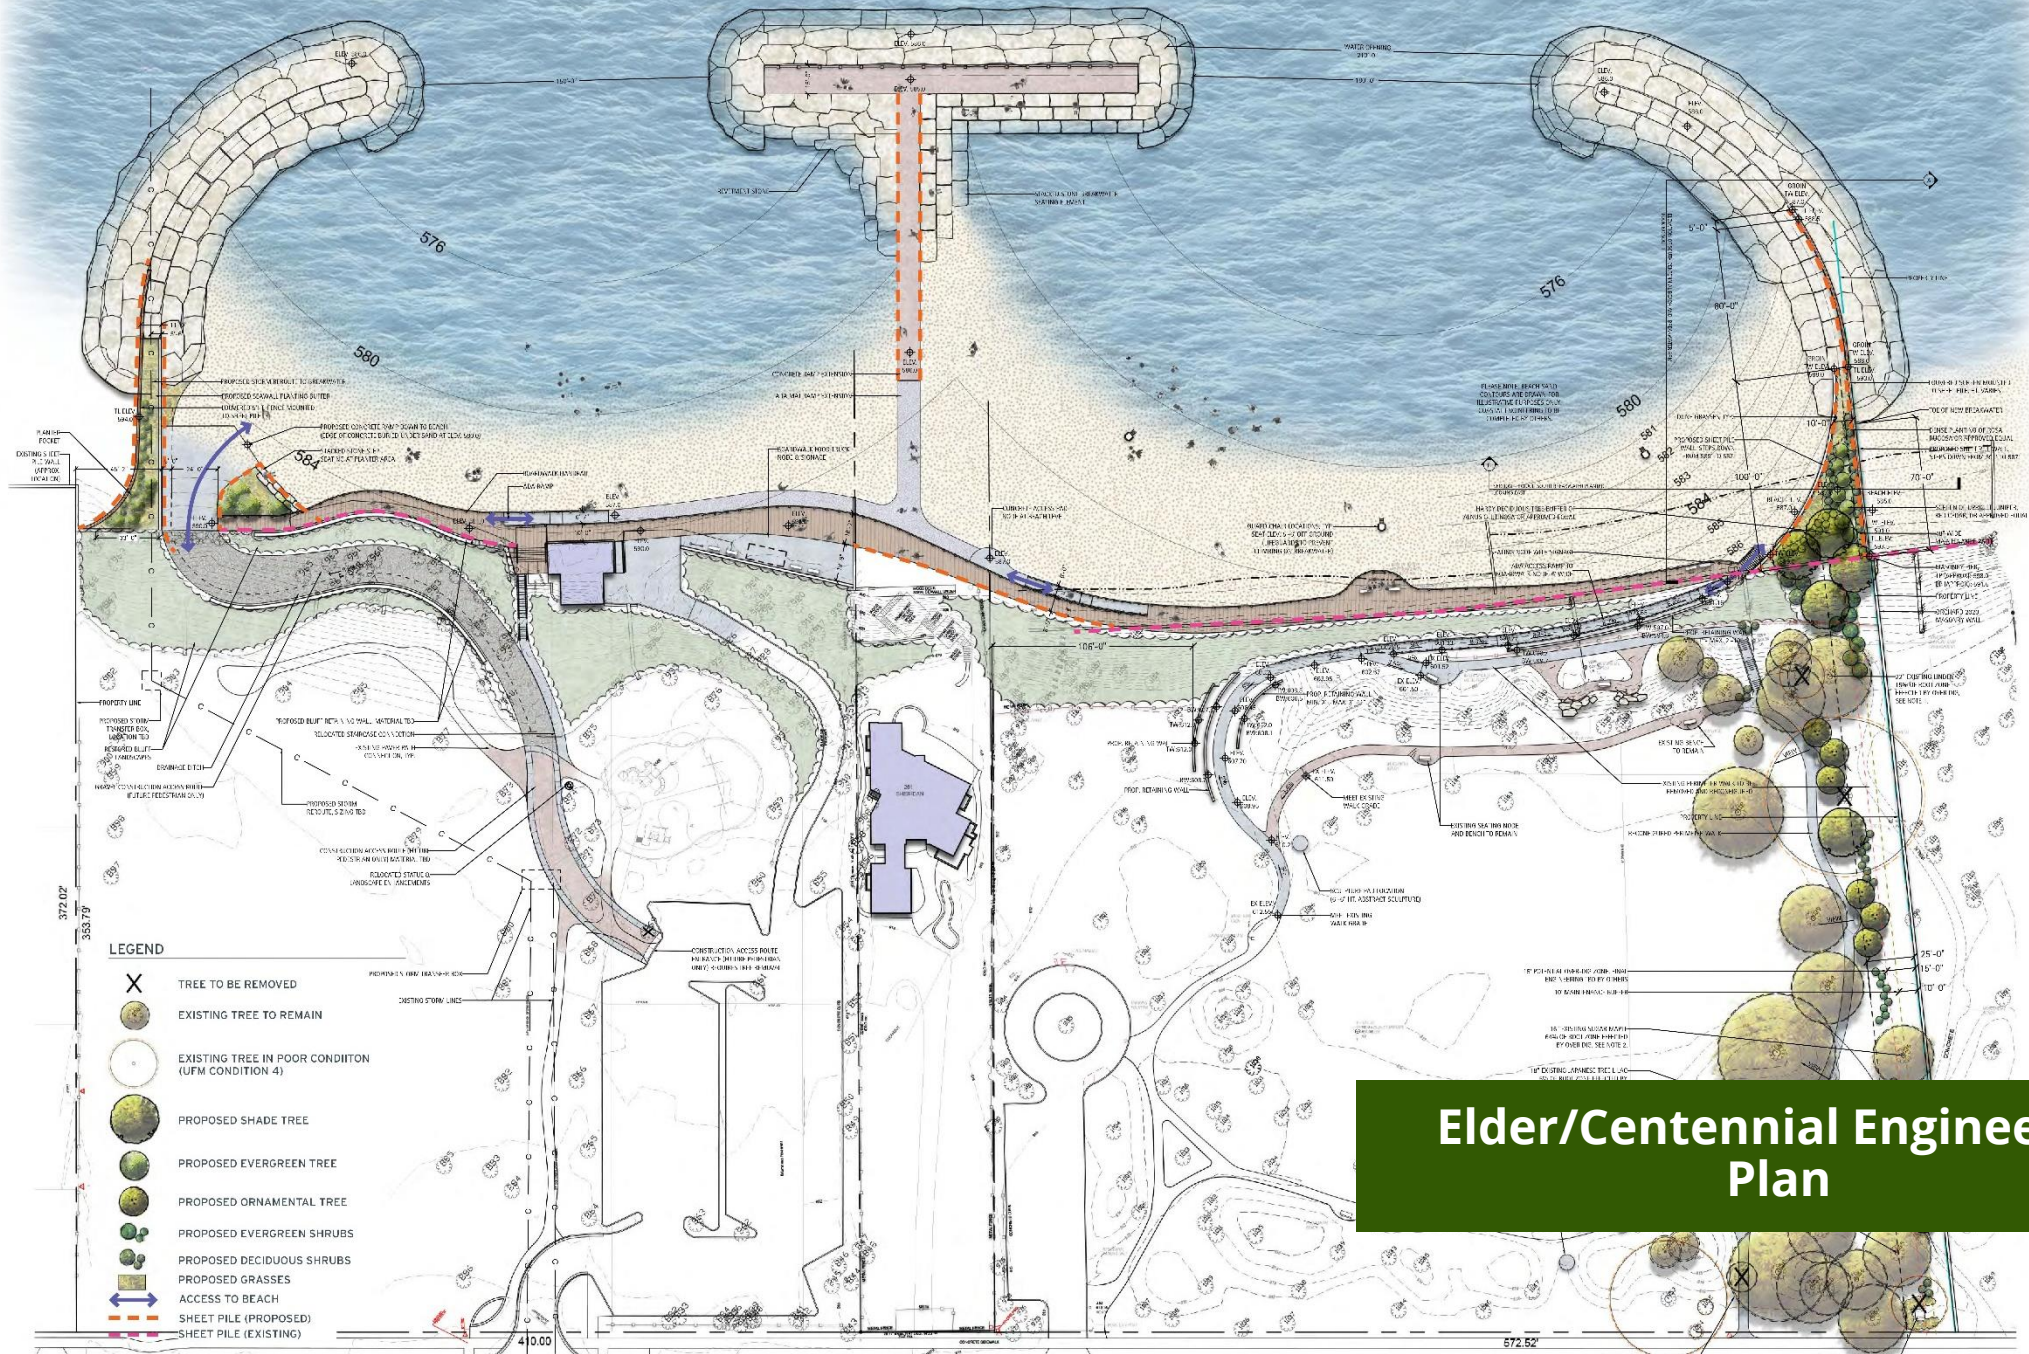

Elder/Centennial Engineered Plan