



# CONCEPTUAL LAND USE PLAN

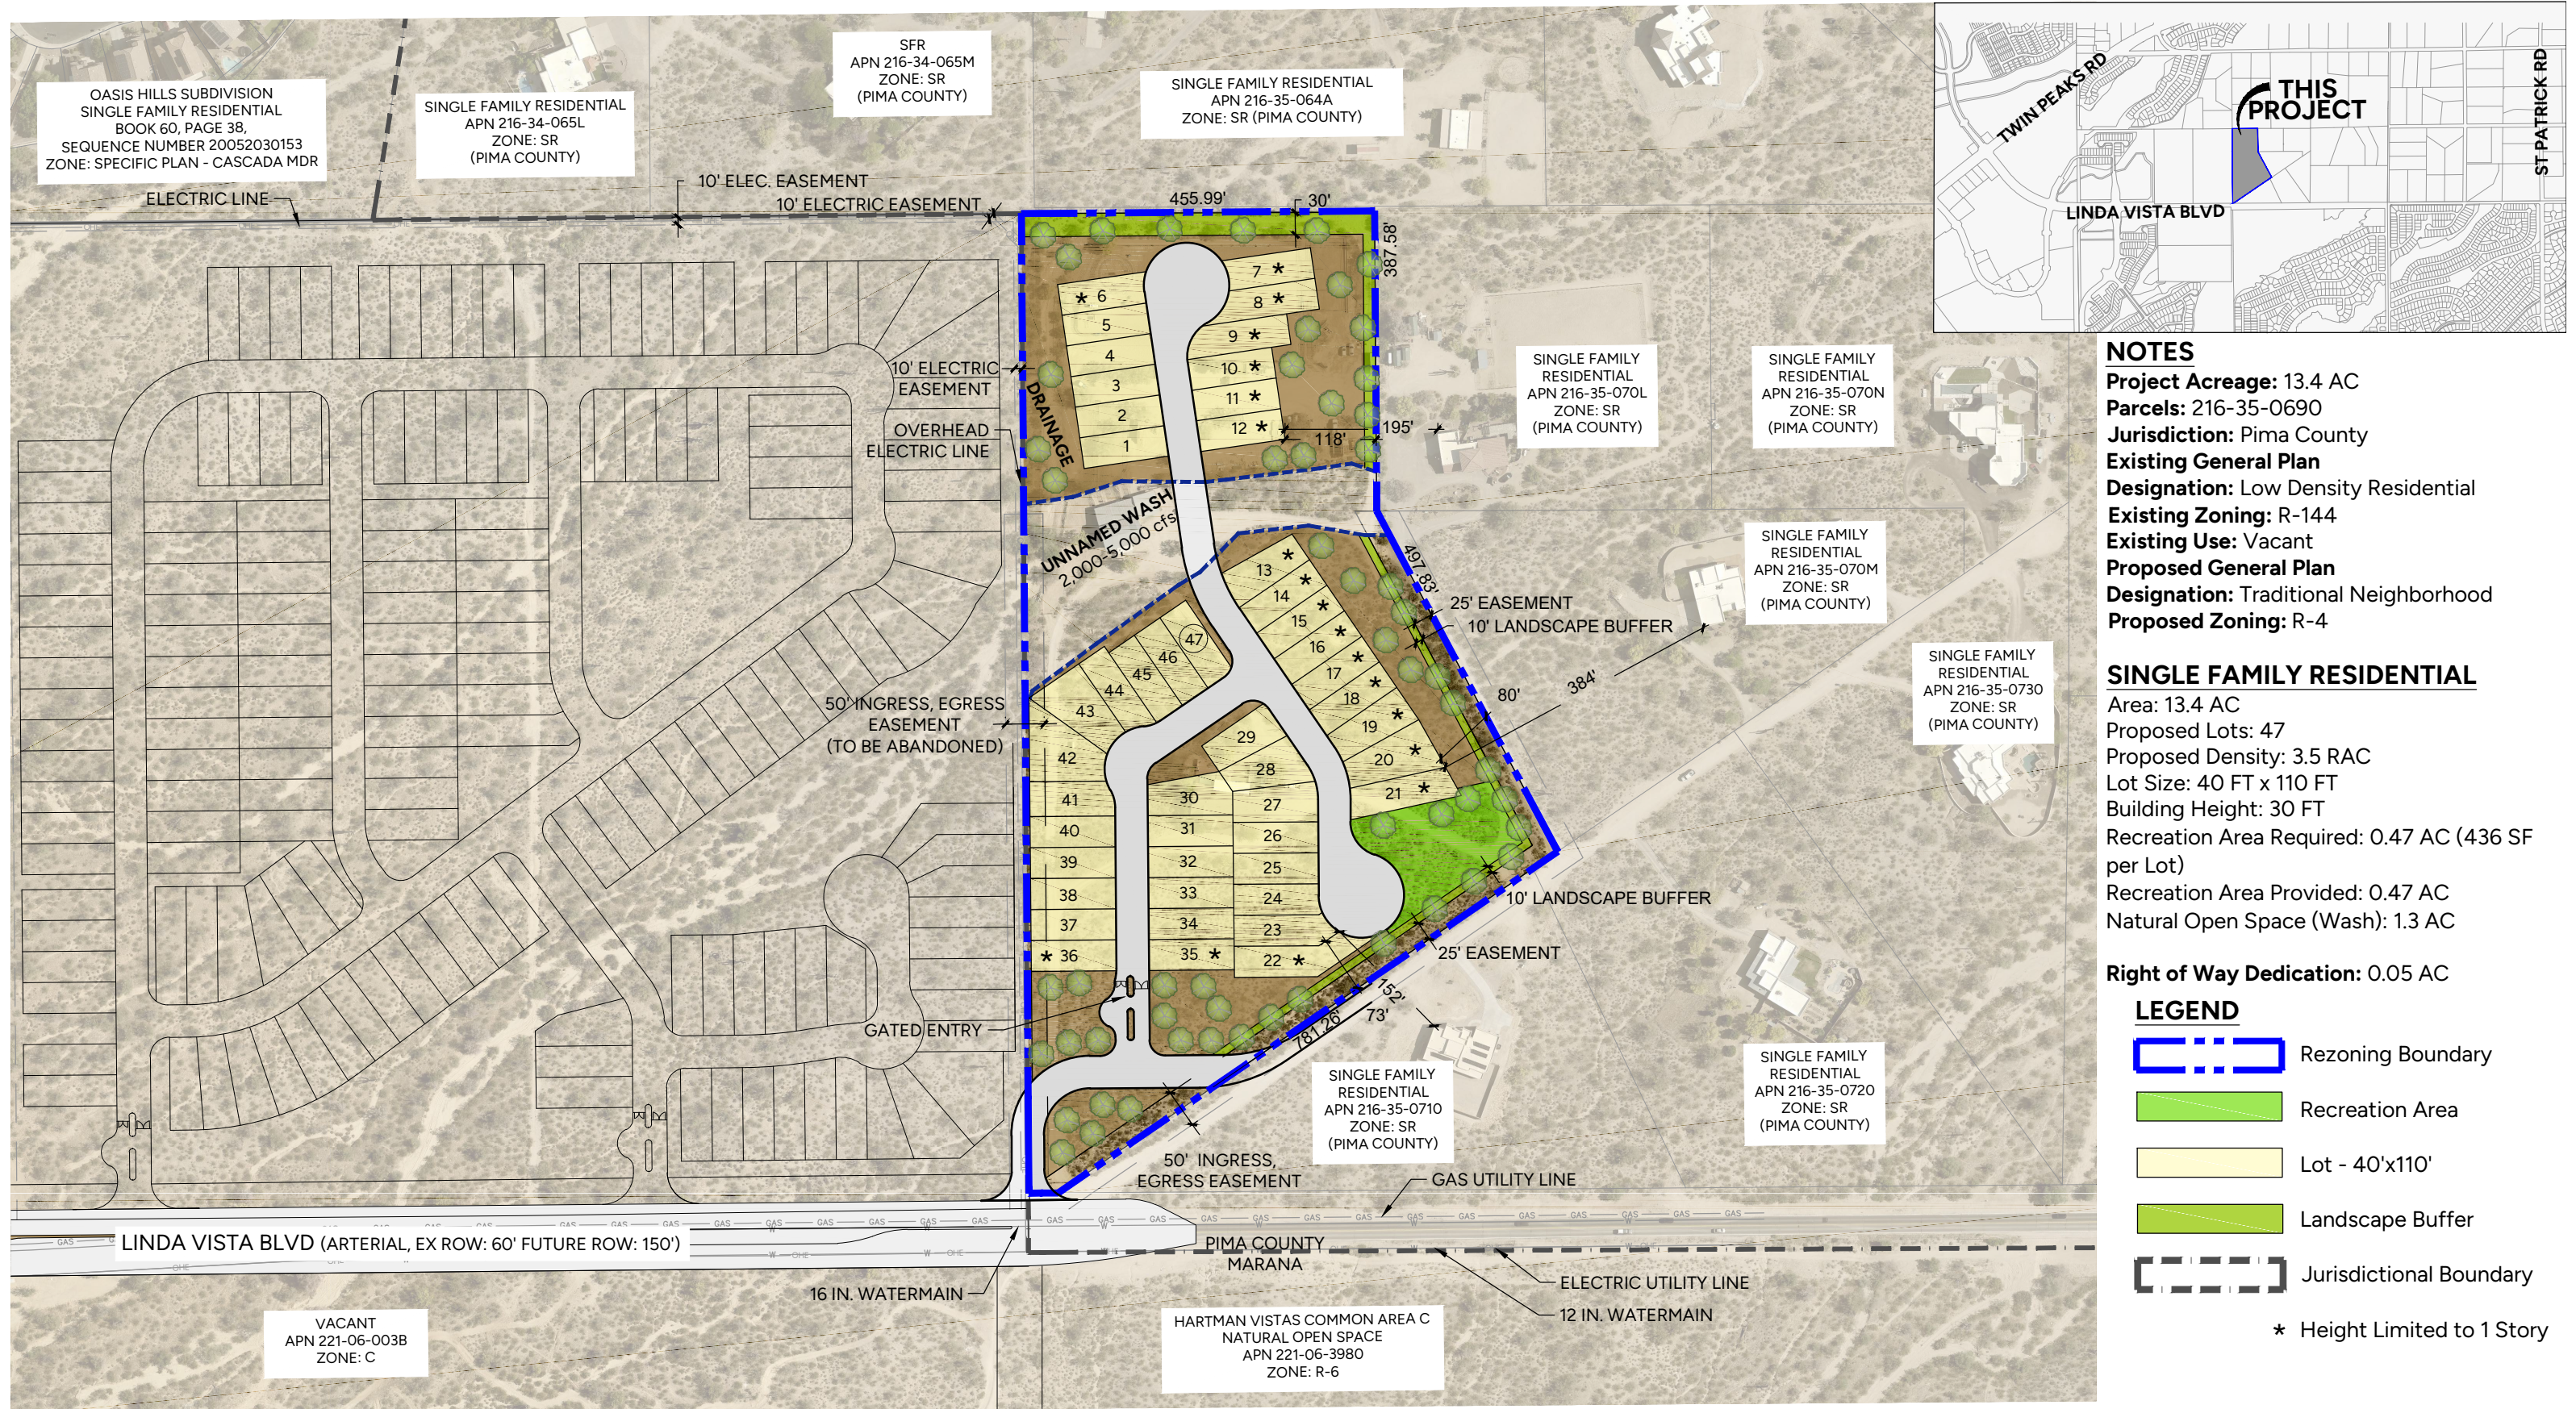

# LINDA VISTA 13

THIS EXHIBIT WAS CREATED USING THE MOST RECENT AVAILABLE BOUNDARIES, ROAD ALIGNMENT, AND EASEMENT DATA PROVIDED BY THE DIFFERENT GOVERNMENTAL ENTITIES AND ENGINEERING FIRMS AND IS FOR PLANNING PURPOSES ONLY. FINAL AREA TOTALS BASED ON ENGINEERED DATA MAY VARY FROM THOSE SHOWN ON THIS EXHIBIT.

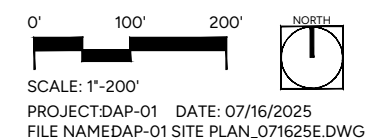

**THE PLANNING CENTER**   
PLANNING | LANDSCAPE ARCHITECTURE